

PART OF S.W 1/4 SEC. 12, T.5 N., R. 2 W., S.L.B. & M.

143

HEREFORDSHIRE III

LOTS 117 - 126


TAXING UNIT: 87

IN ROY CITY

PREFIX: 08-143

SCALE 1" = 50'

SEE PAGE 87-3

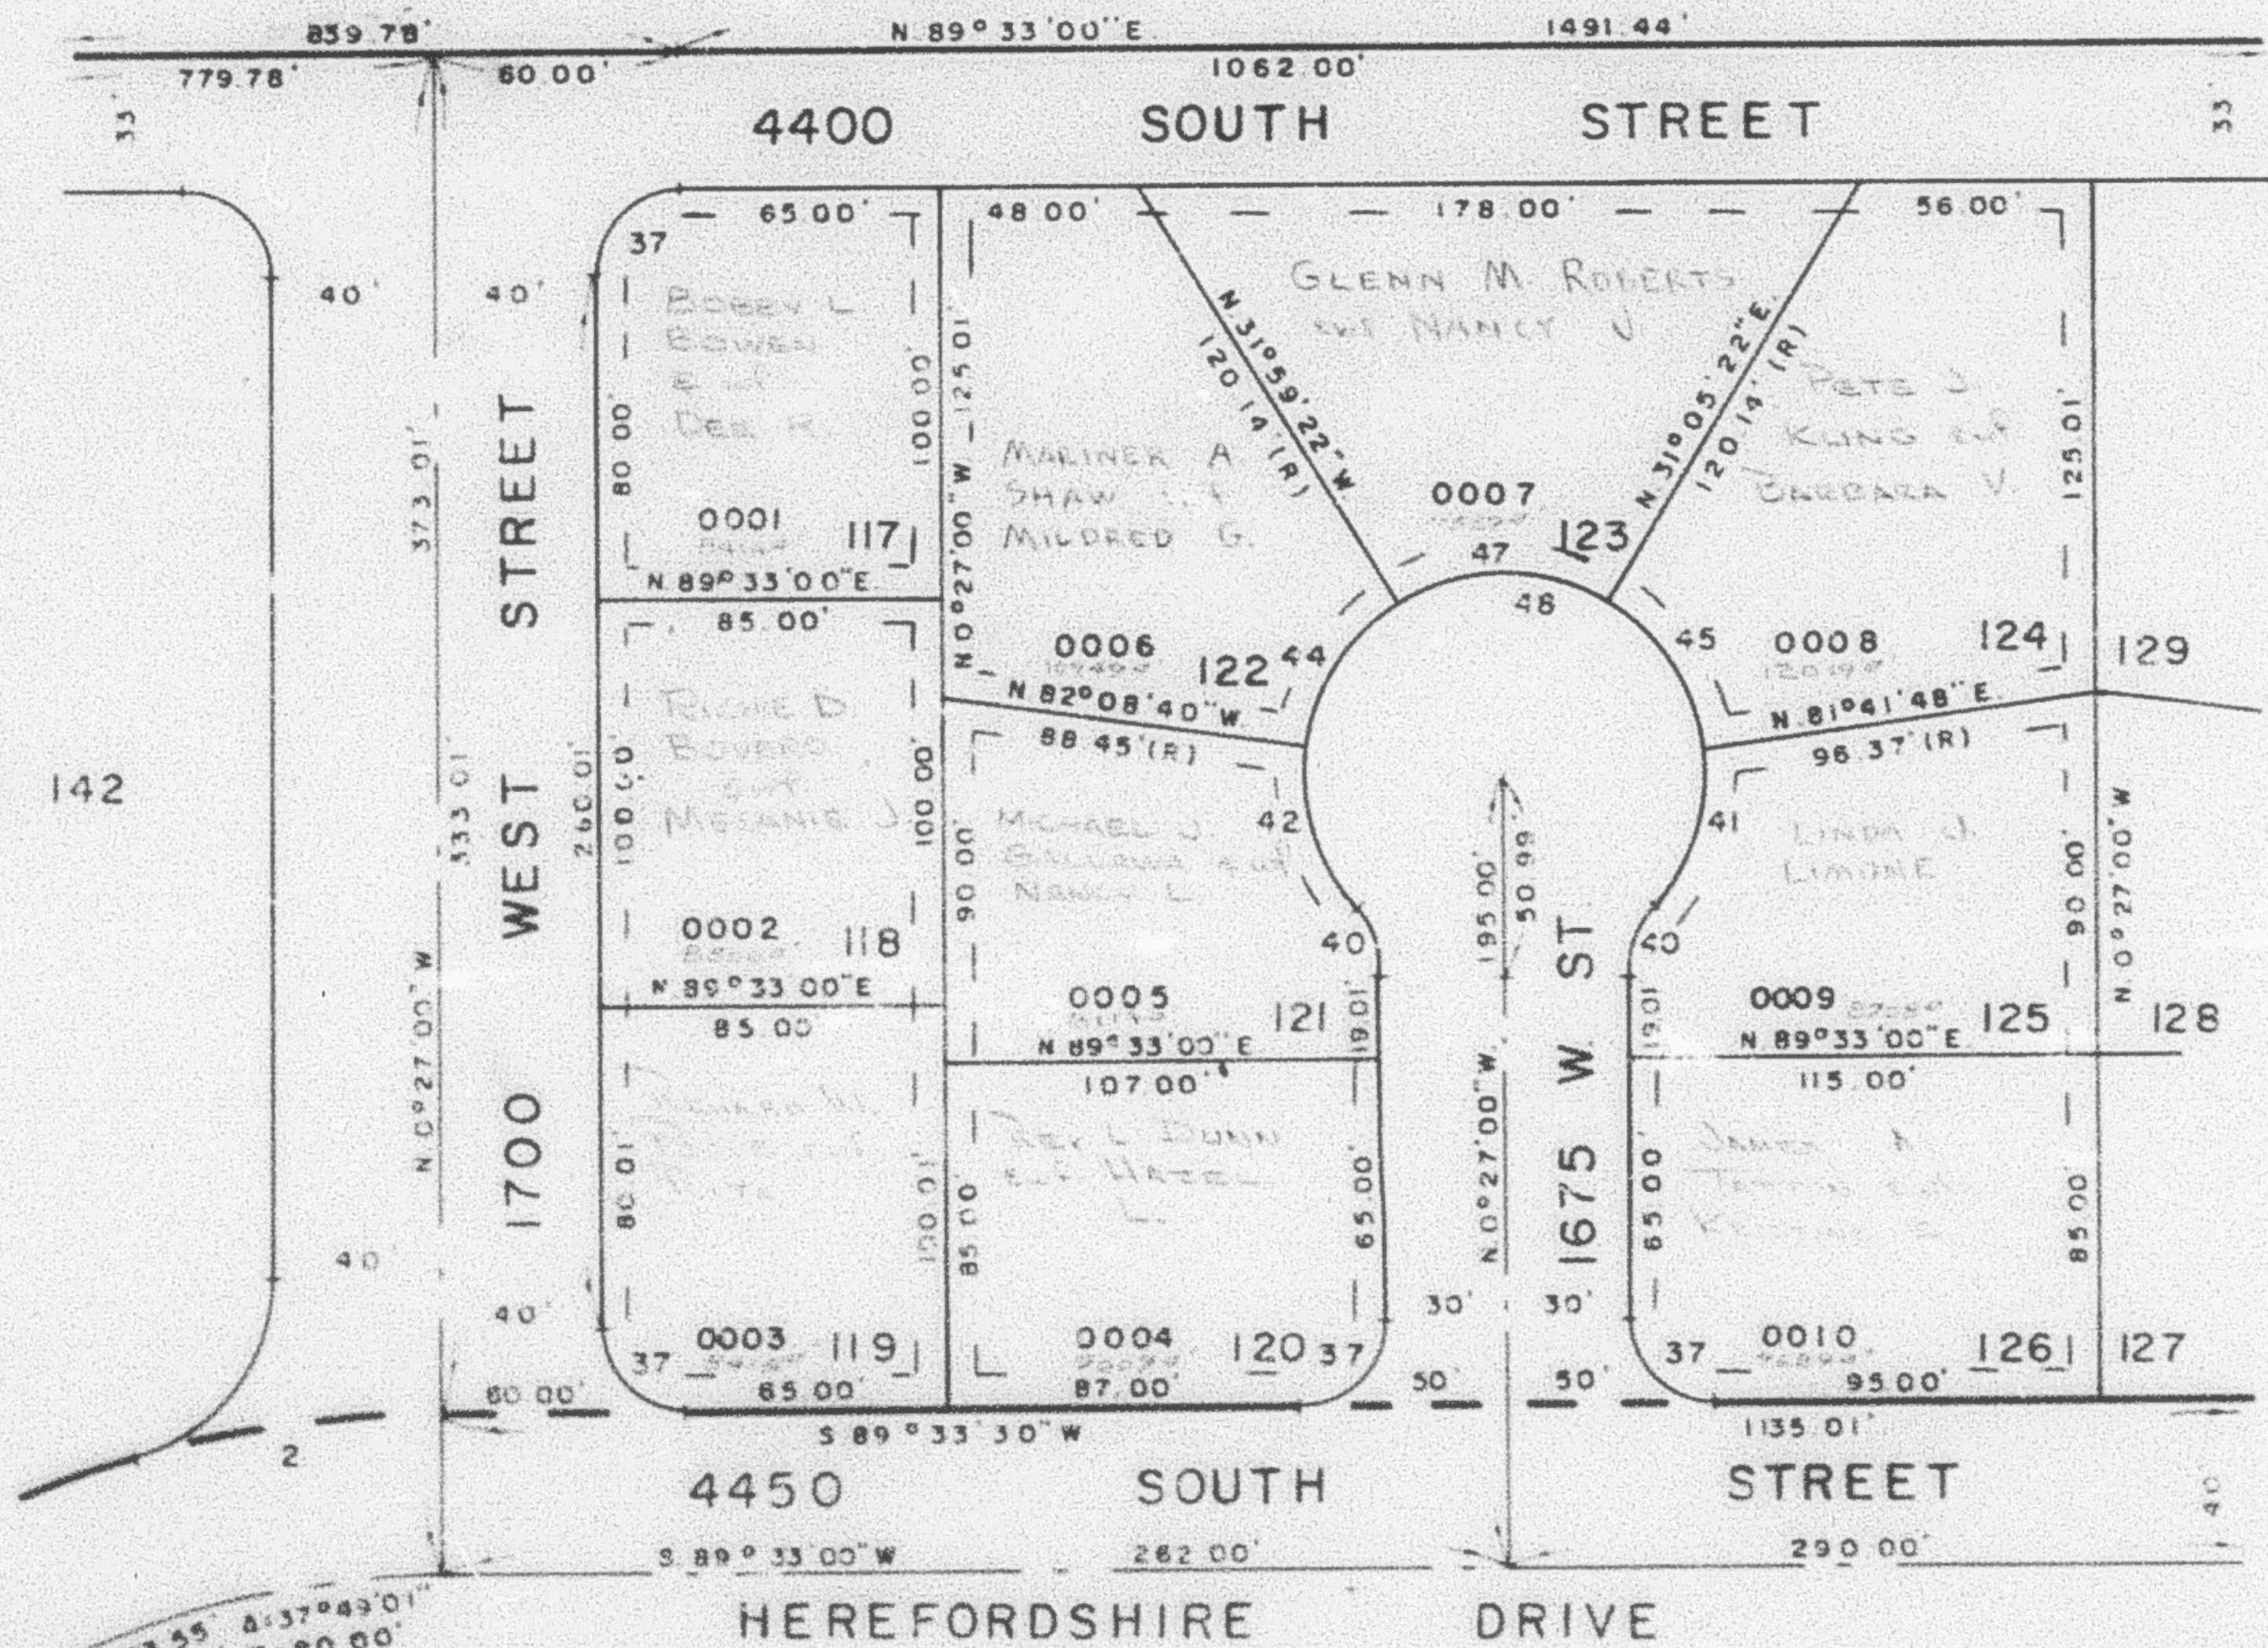

SEE PAGE 142

SEE PAGE 144

SEE PAGE 139

ALL UTILITY ESMTS
7' WIDE UNLESS
OTHERWISE NOTED
FOR COMPLETE ENG DATA
SEE ORIG DED. PLAT IN
BOOK 20, PAGES 40, 41

CURVE DATA

2	37	40	41	42	44	45	47	49
A: 37°49'01"	90°00'00"	42°50'00"	50°47'12"	51°08'20"	50°09'18"	50°38'26"	63°04'44"	285°40'00"
L: 180.55'	11.42'	18.69'	44.23'	44.82'	43.77'	44.16'	55.05'	231.83'
LC: 177.29'	28.28'	18.26'	42.80'	43.16'	42.38'	42.74'	52.31'	73.33'
T: 93.70'	20.00'	9.81'	23.68'	23.92'	23.40'	23.64'	30.69'	—
R: 273.55'	20.00'	25.00'	50.00'	50.00'	50.00'	50.00'	50.00'	50.00'