

PART OF S.W 1/4 SEC. 12, T.5 N., R.2 W., S.L.B. & M.

143

HEREFORDSHIRE III

LOTS 117 - 126


IN ROY CITY

SCALE 1" = 50'

TAXING UNIT: 87

PREFIX 108-143

SEE PAGE 87-3

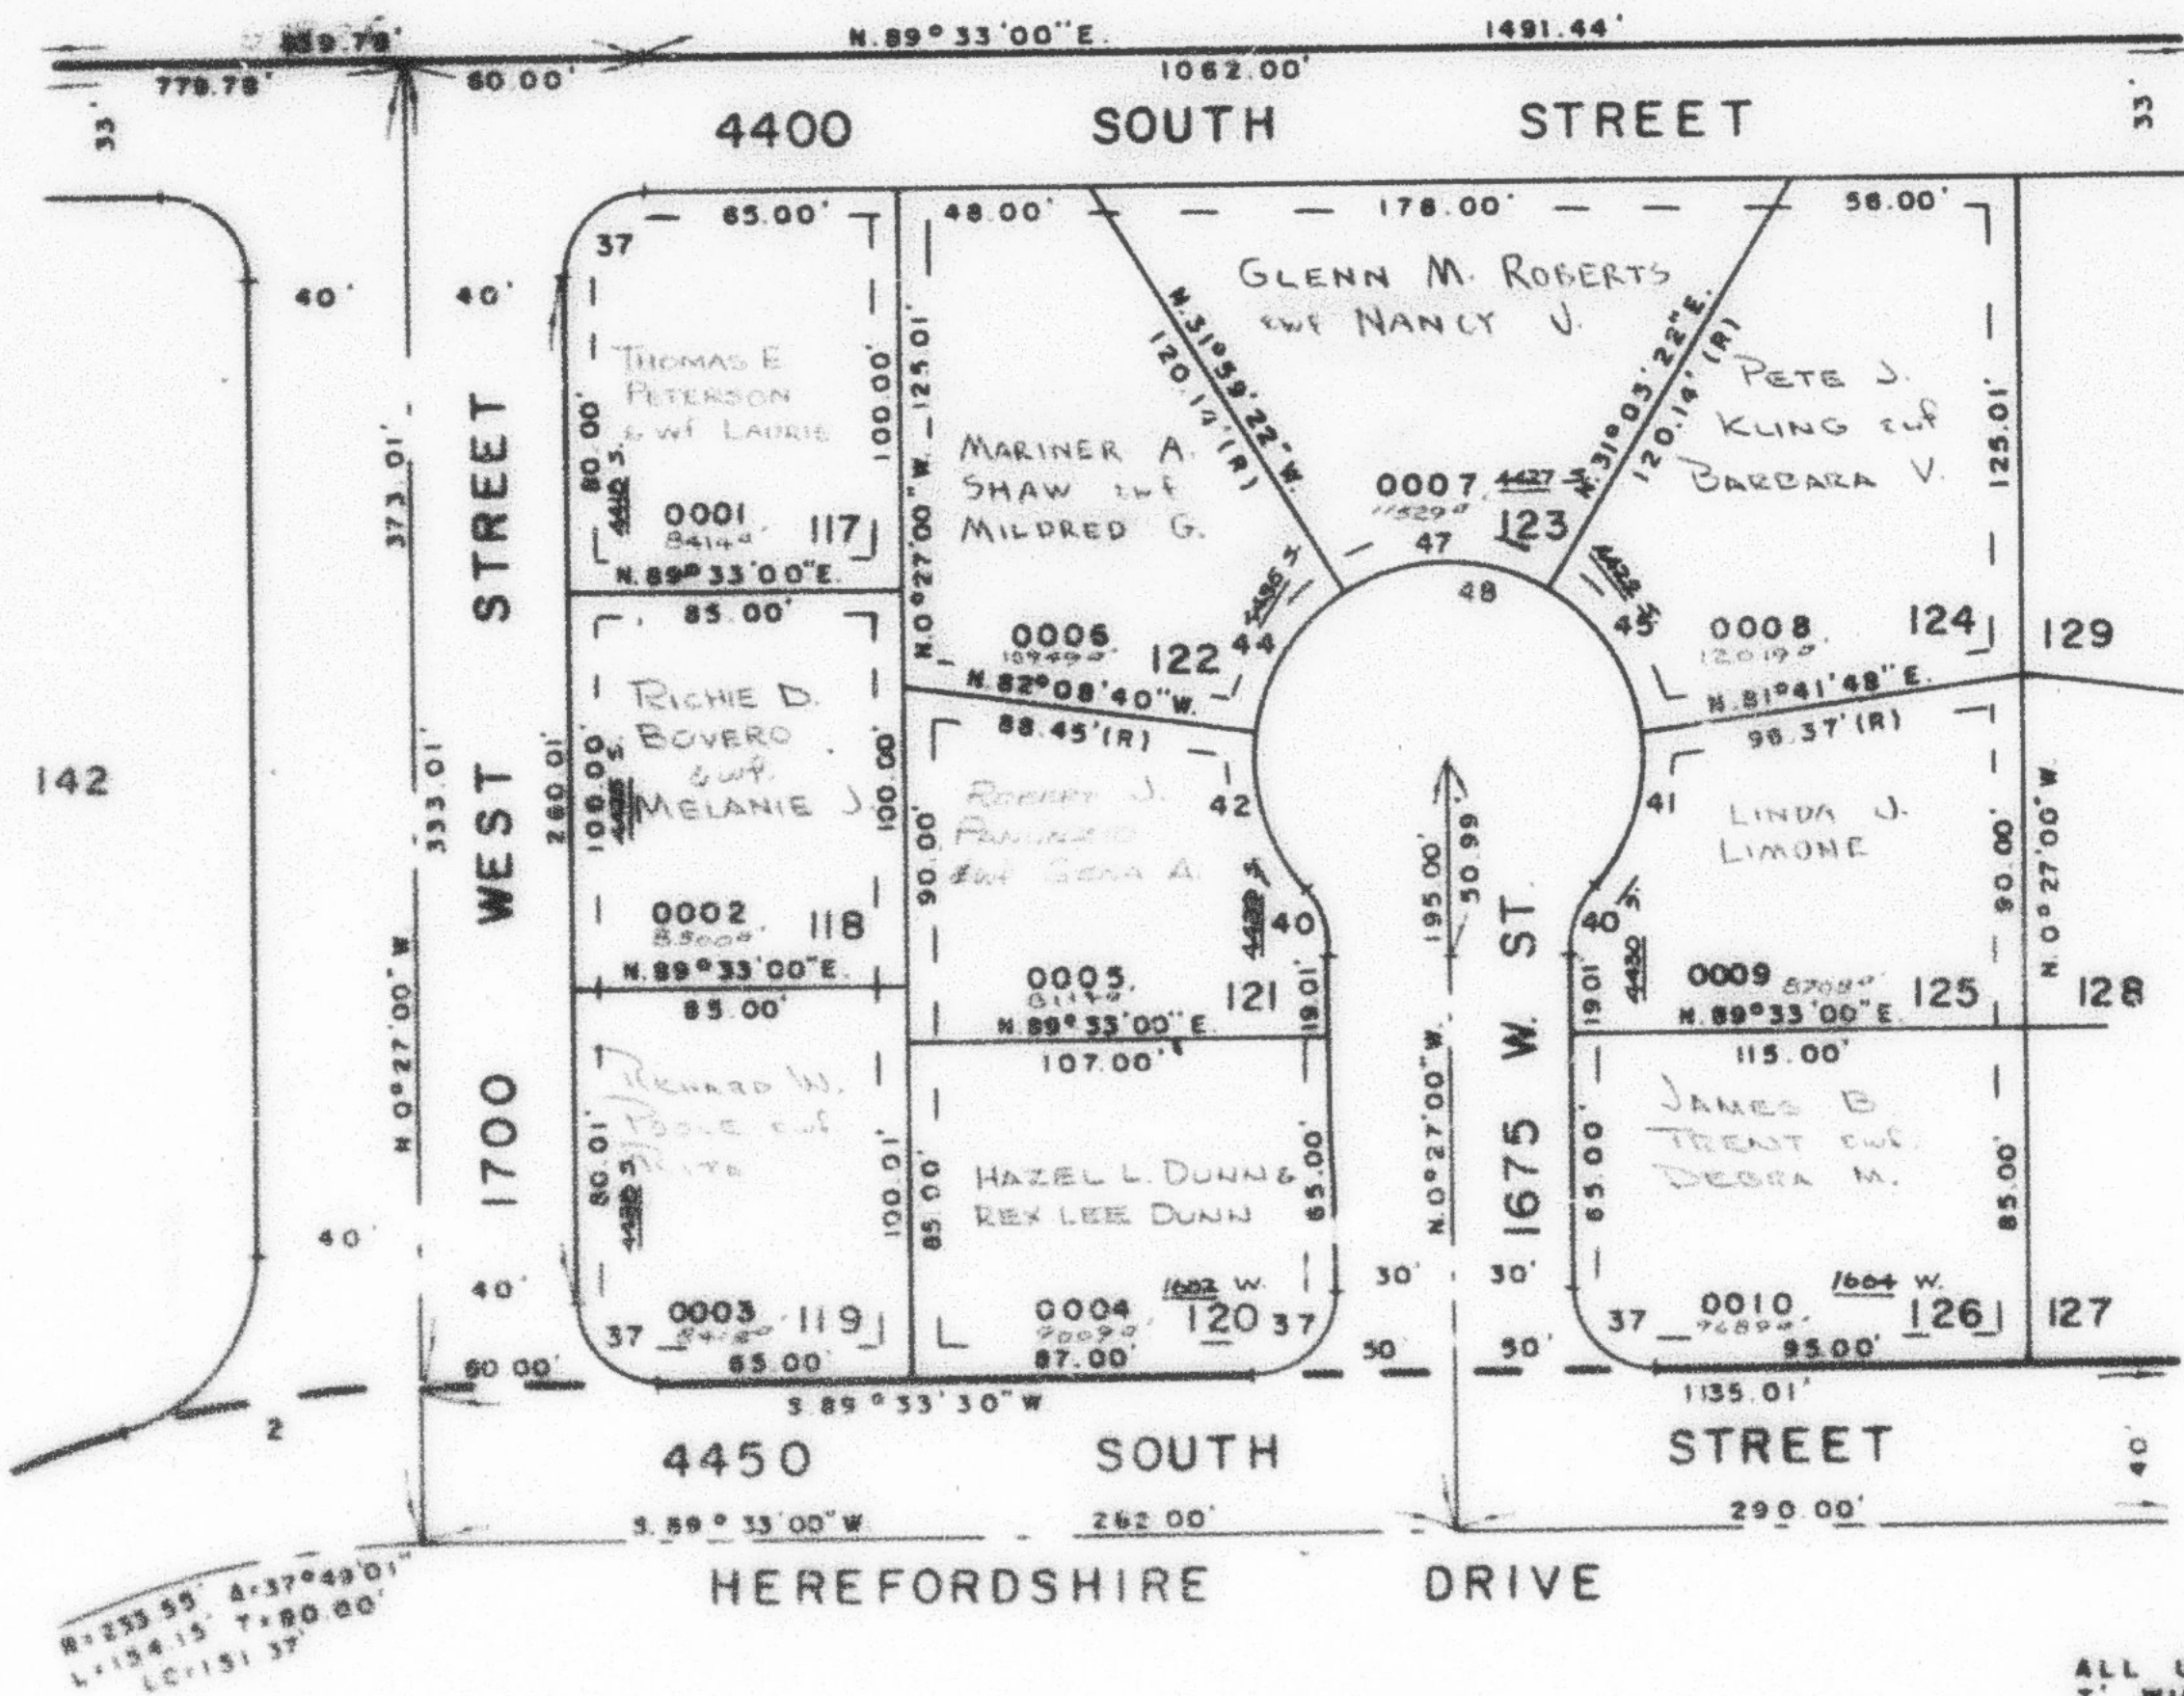

SEE PAGE 144

SEE PAGE 139

ALL UTILITY ESMTS
7' WIDE UNLESS
OTHERWISE NOTED
FOR COMPLETE ENG. DATA
SEE ORIG. DED. PLAT IN
BOOK 20, PAGES 40, 41

CURVE DATA

2	37	40	41	42	44	45	47	48
8° 37' 49" 01'	90° 00' 00"	42° 50' 00"	50° 41' 02"	51° 08' 20"	50° 09' 18"	50° 36' 26"	63° 04' 44"	285° 40' 00"
L = 180.55'	31.42'	18.89'	44.23'	44.82'	43.77'	44.16'	55.05'	231.83'
LC = 177.29'	28.28'	18.26'	42.80'	43.18'	42.38'	42.74'	52.31'	73.33'
T = 93.70'	20.00'	9.91'	23.68'	23.92'	23.40'	23.84'	30.89'	—
R = 273.55'	20.00'	25.00'	50.00'	50.00'	50.00'	50.00'	50.00'	50.00'