

PART OF S. W 1/4 SEC. 12, T. 5 N., R. 2 W., S. L. B. & M.

143

HEREFORDSHIRE III

LOTS 117 - 126


TAXING UNIT: 41

IN ROY CITY

PREFIX: 08-143

SCALE 1" = 50'

SEE PAGE 87-3

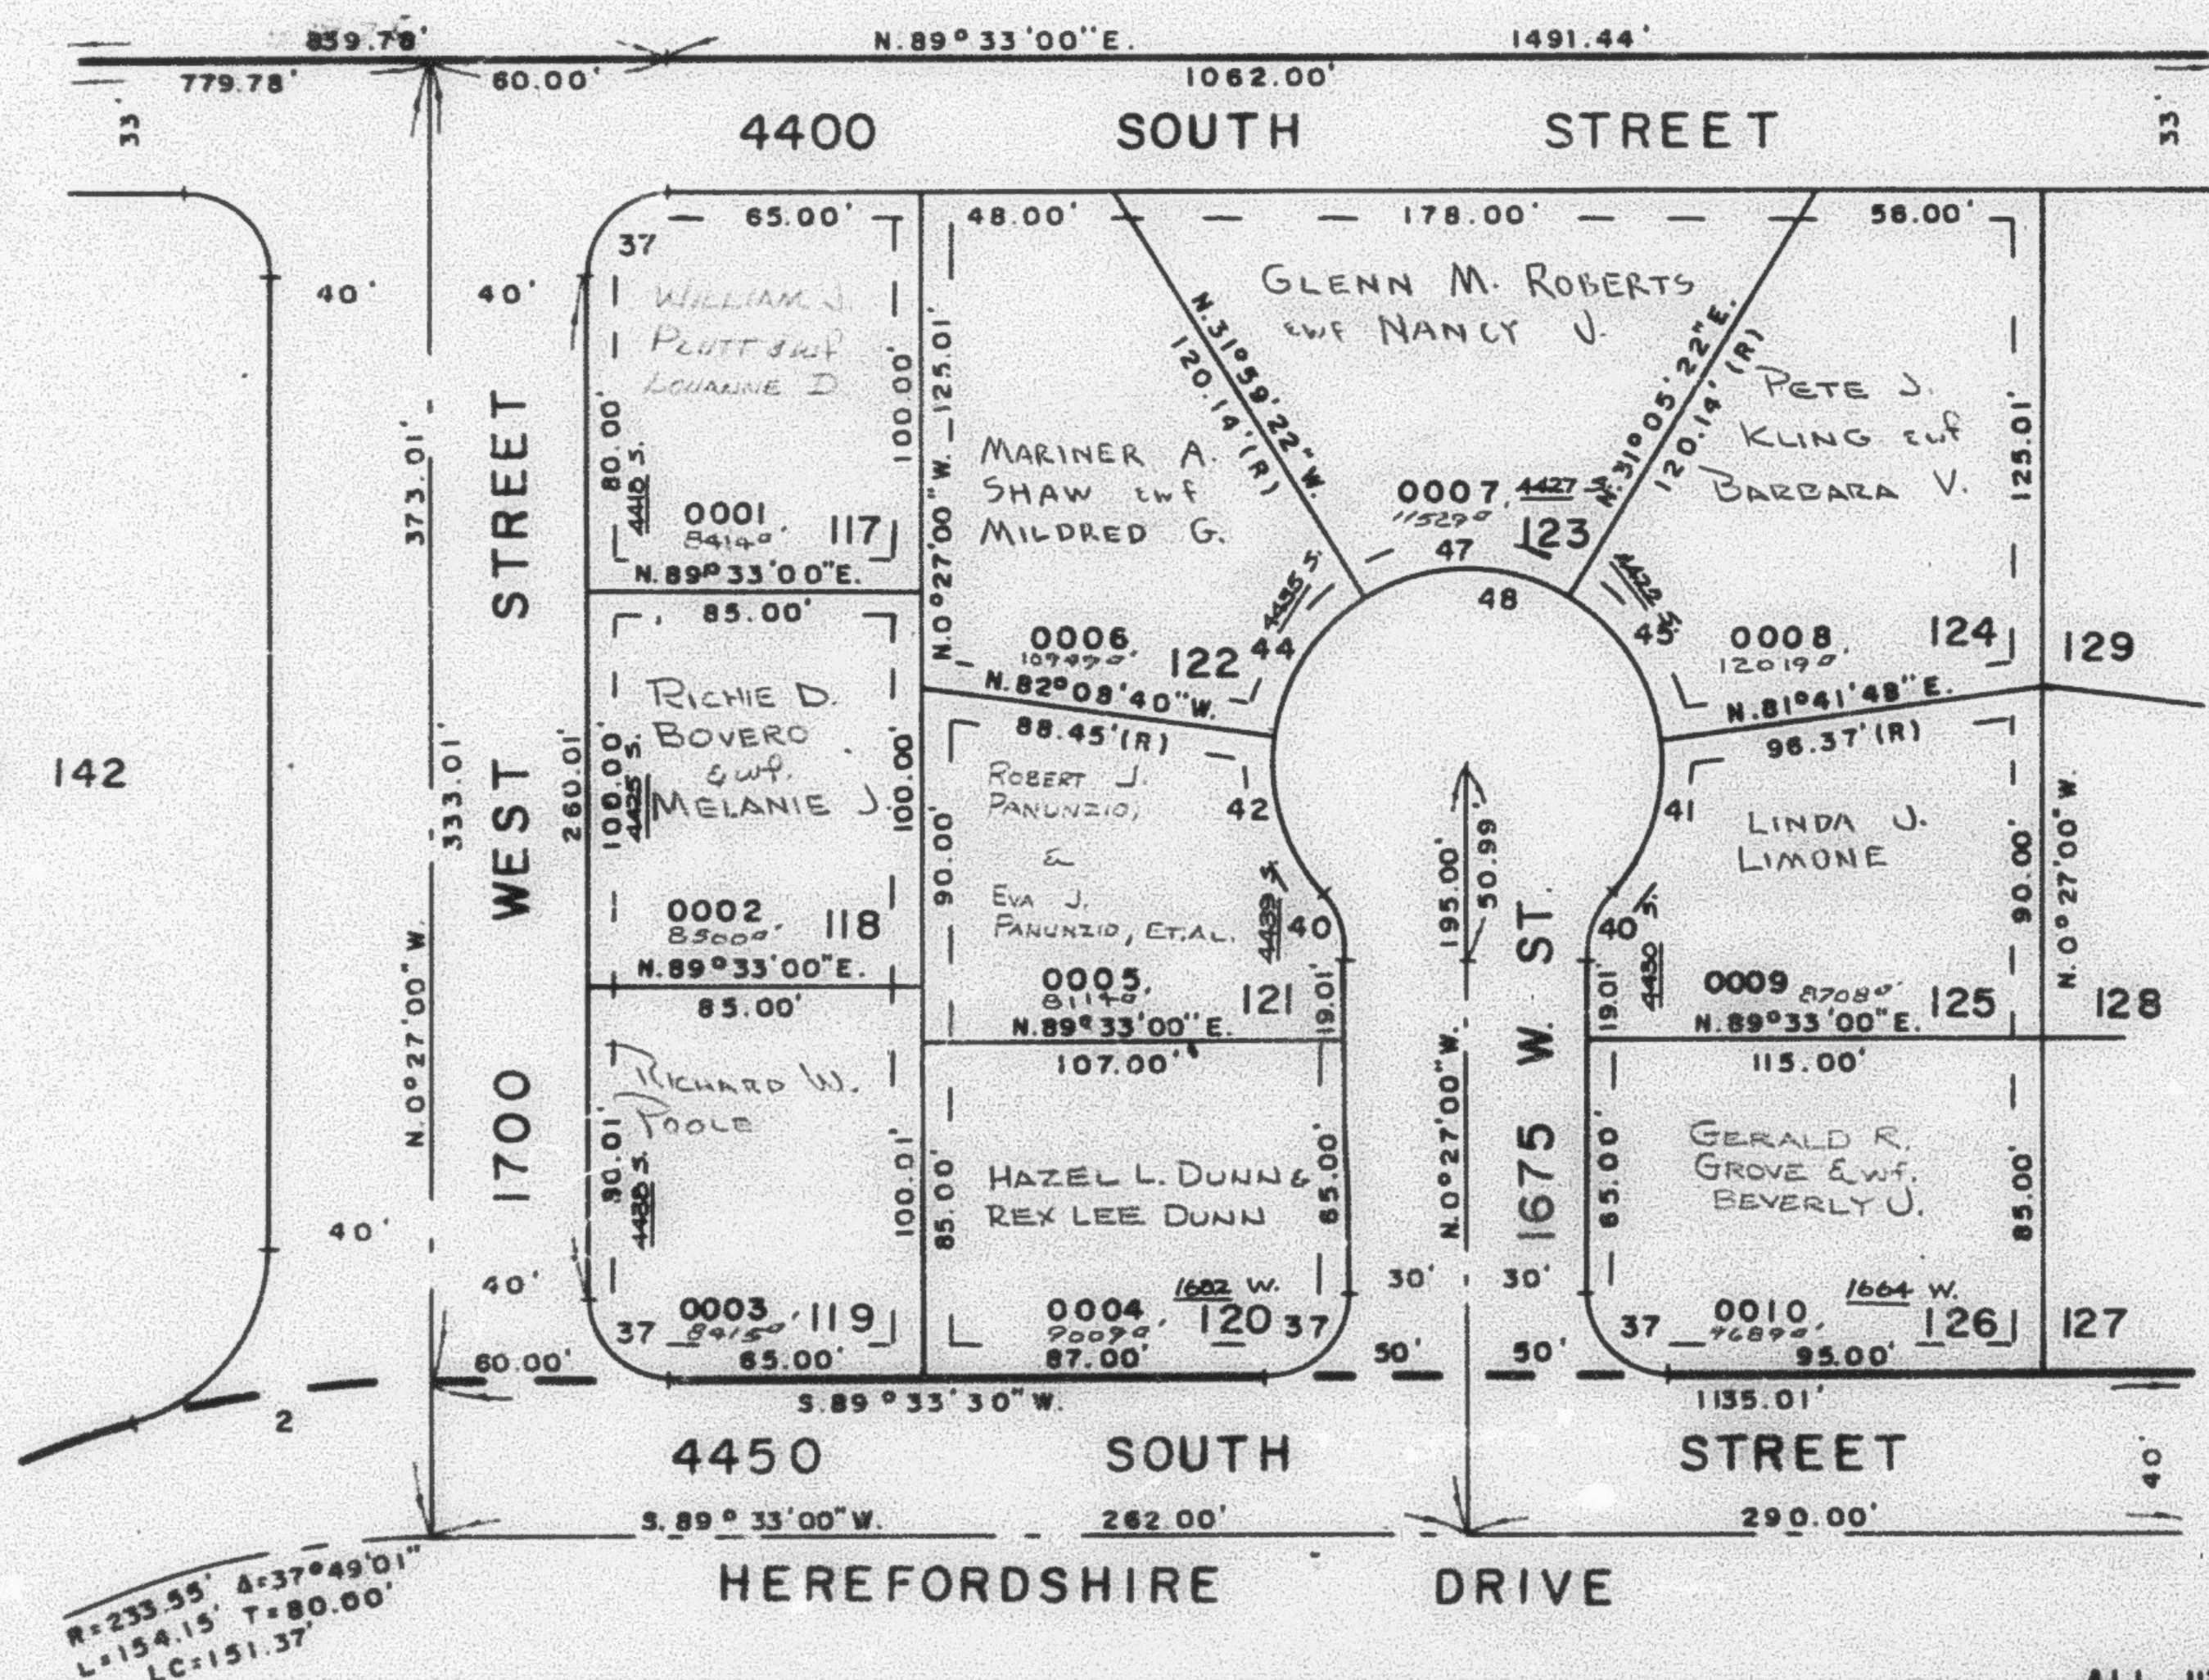

CURVE DATA

2	37	40	41	42	44	45	47	48
A = 37° 49' 01"	90° 00' 00"	42° 50' 00"	50° 41' 12"	51° 08' 20"	50° 09' 18"	50° 36' 26"	63° 04' 44"	285° 40' 00"
L = 180.55'	31.42'	18.69'	44.23'	44.62'	43.77'	44.16'	55.05'	231.63'
LC = 177.29'	28.28'	18.26'	42.80'	43.16'	42.38'	42.74'	52.31'	73.33'
T = 93.70'	20.00'	9.81'	23.68'	23.92'	23.40'	23.64'	30.69'	—
R = 273.55'	20.00'	25.00'	50.00'	50.00'	50.00'	50.00'	50.00'	50.00'