

PART OF S.W. 1/4 SEC. 12, T.5 N., R.2 W., S.L.B. & M.

143

HEREFORDSHIRE III

LOTS 117-126

IN ROY CITY

SCALE 1" = 50'


TAXING UNIT: 41

PREFIX: 08-143

SEE PAGE 87-3

SEE PAGE 142

SEE PAGE 144

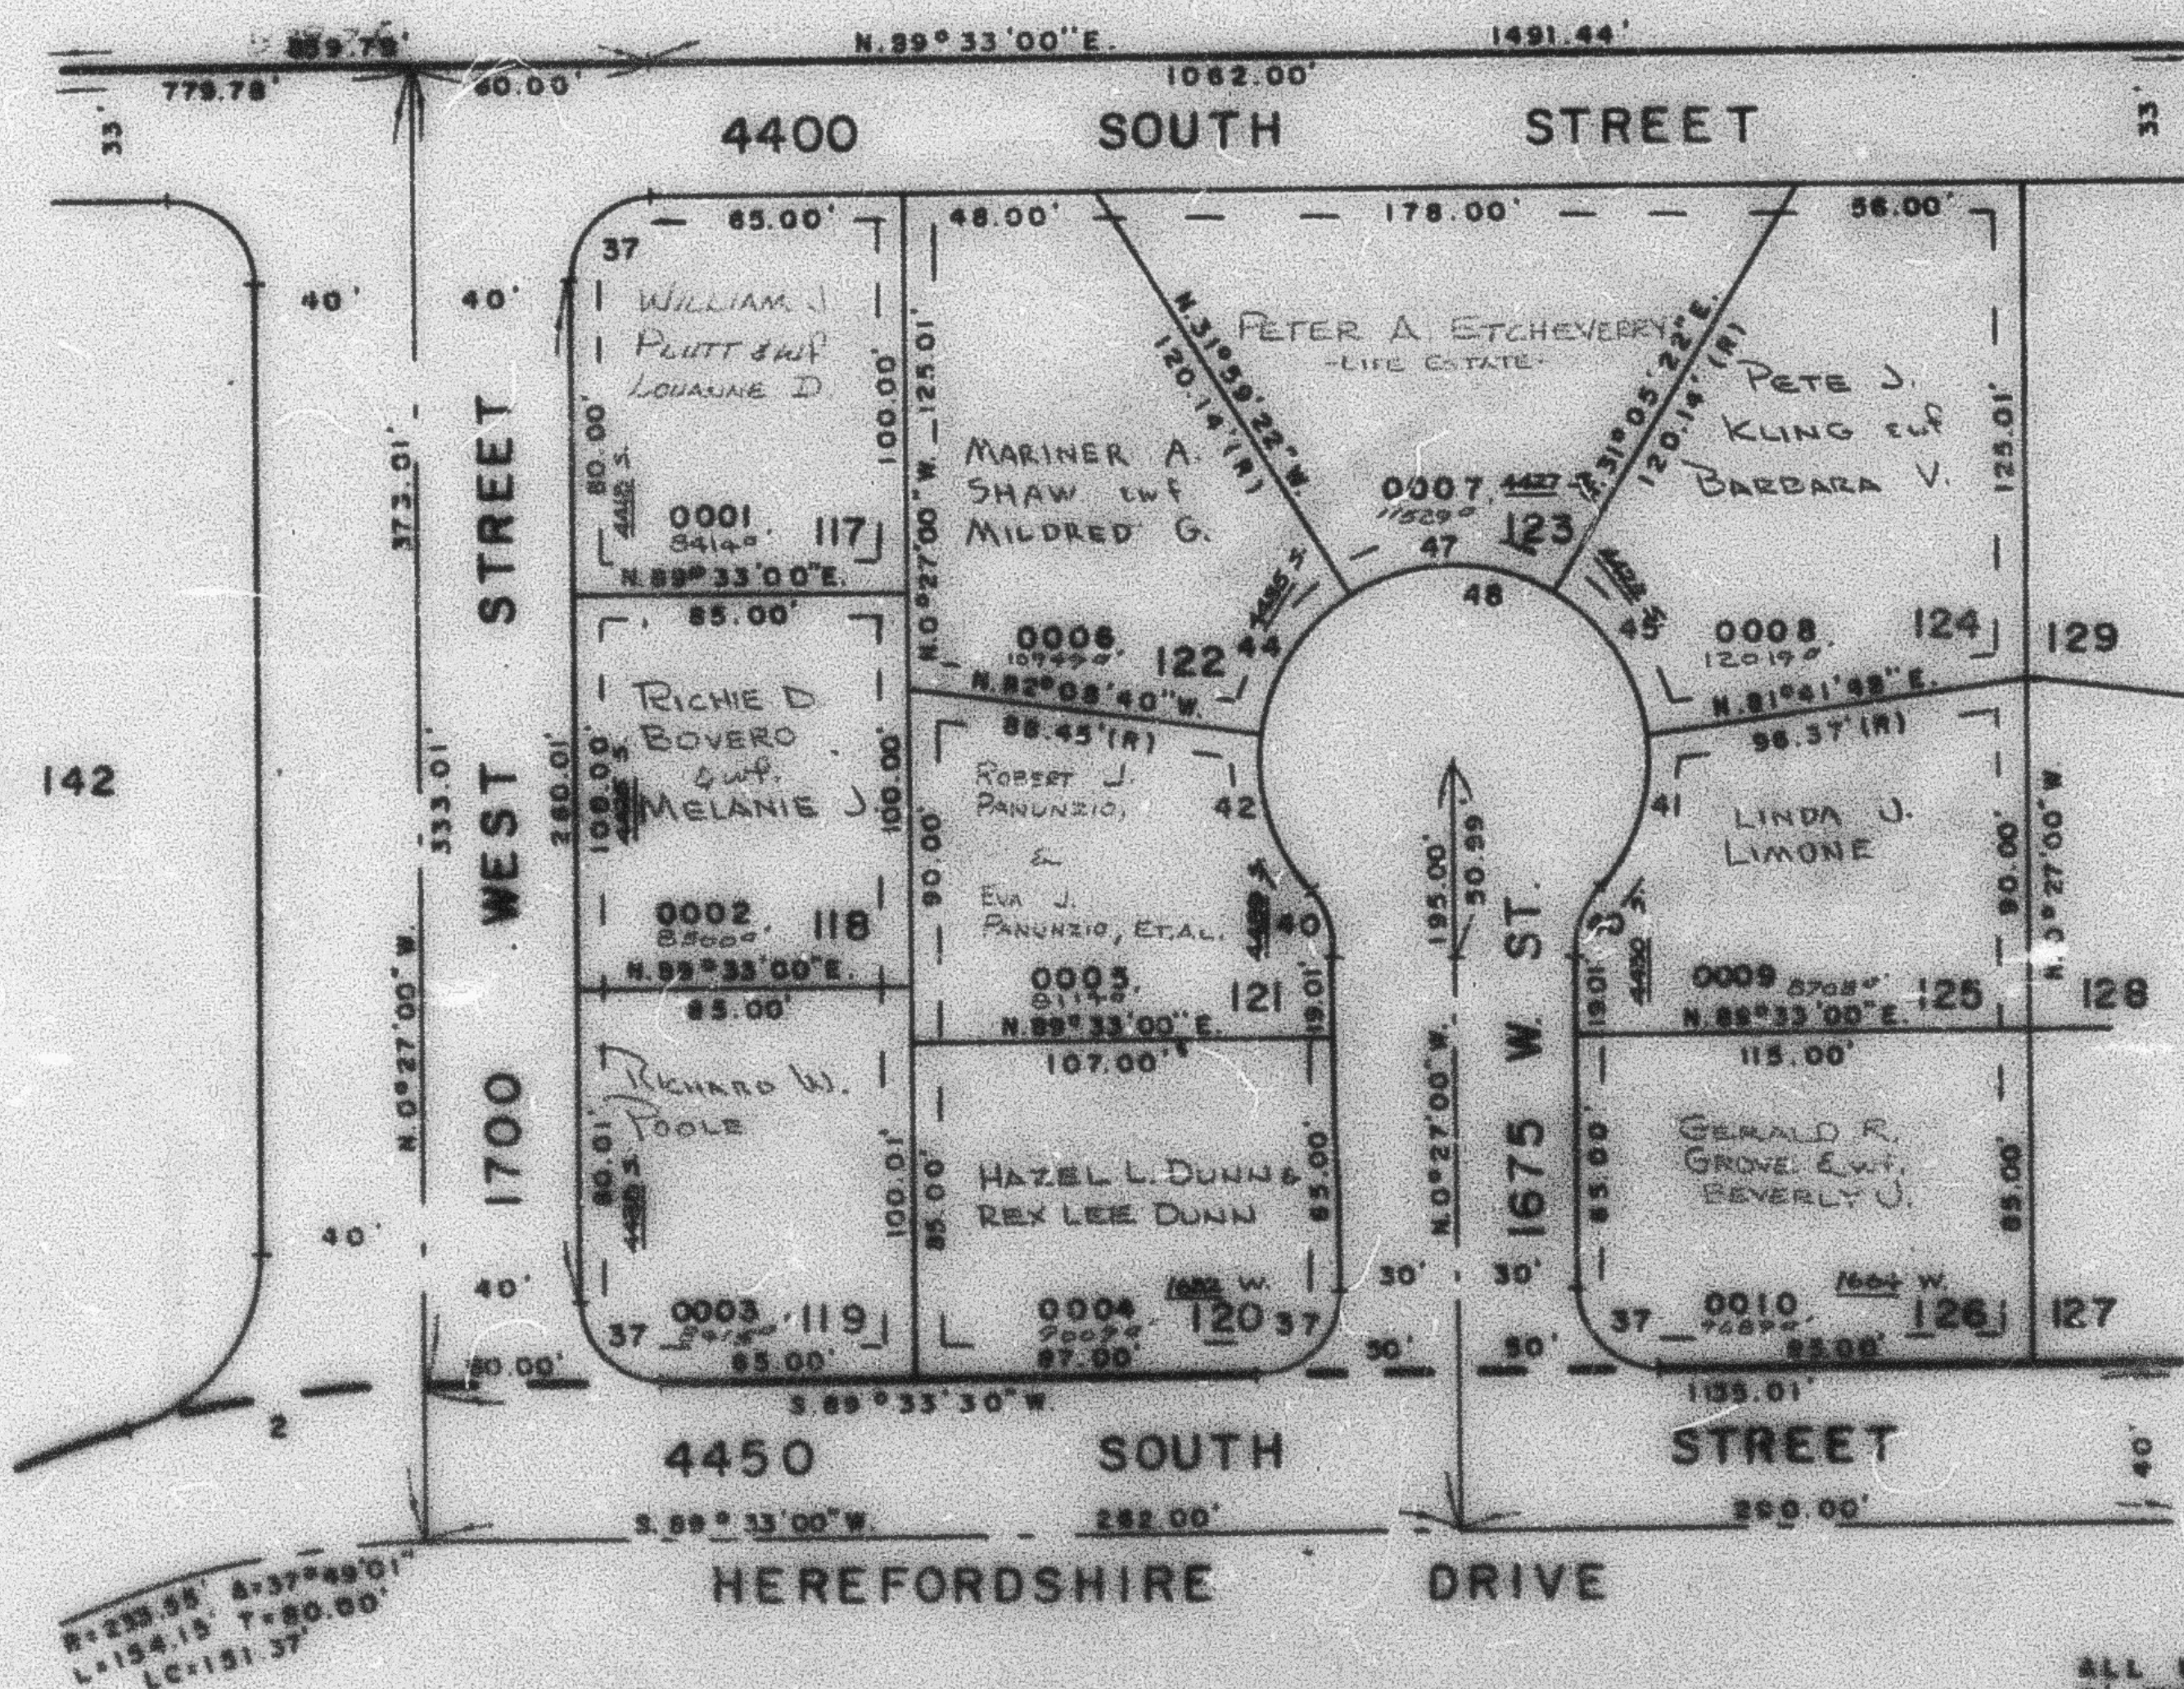

SEE PAGE 139

ALL UTILITY ESMTS.
7' WIDE UNLESS
OTHERWISE NOTED
FOR COMPLETE ENG. DATA
SEE ORIG. DED. PLAT IN
BOOK 20, PAGES 40, 41

CURVE DATA

2	37	40	41	42	44	45	47	48
