

HEREFORDSHIRE III

LOTS 117 - 126


IN ROY CITY

SCALE 1" = 50'

TAXING UNIT: 41

PREFIX: 08-143

SEE PAGE 87-3

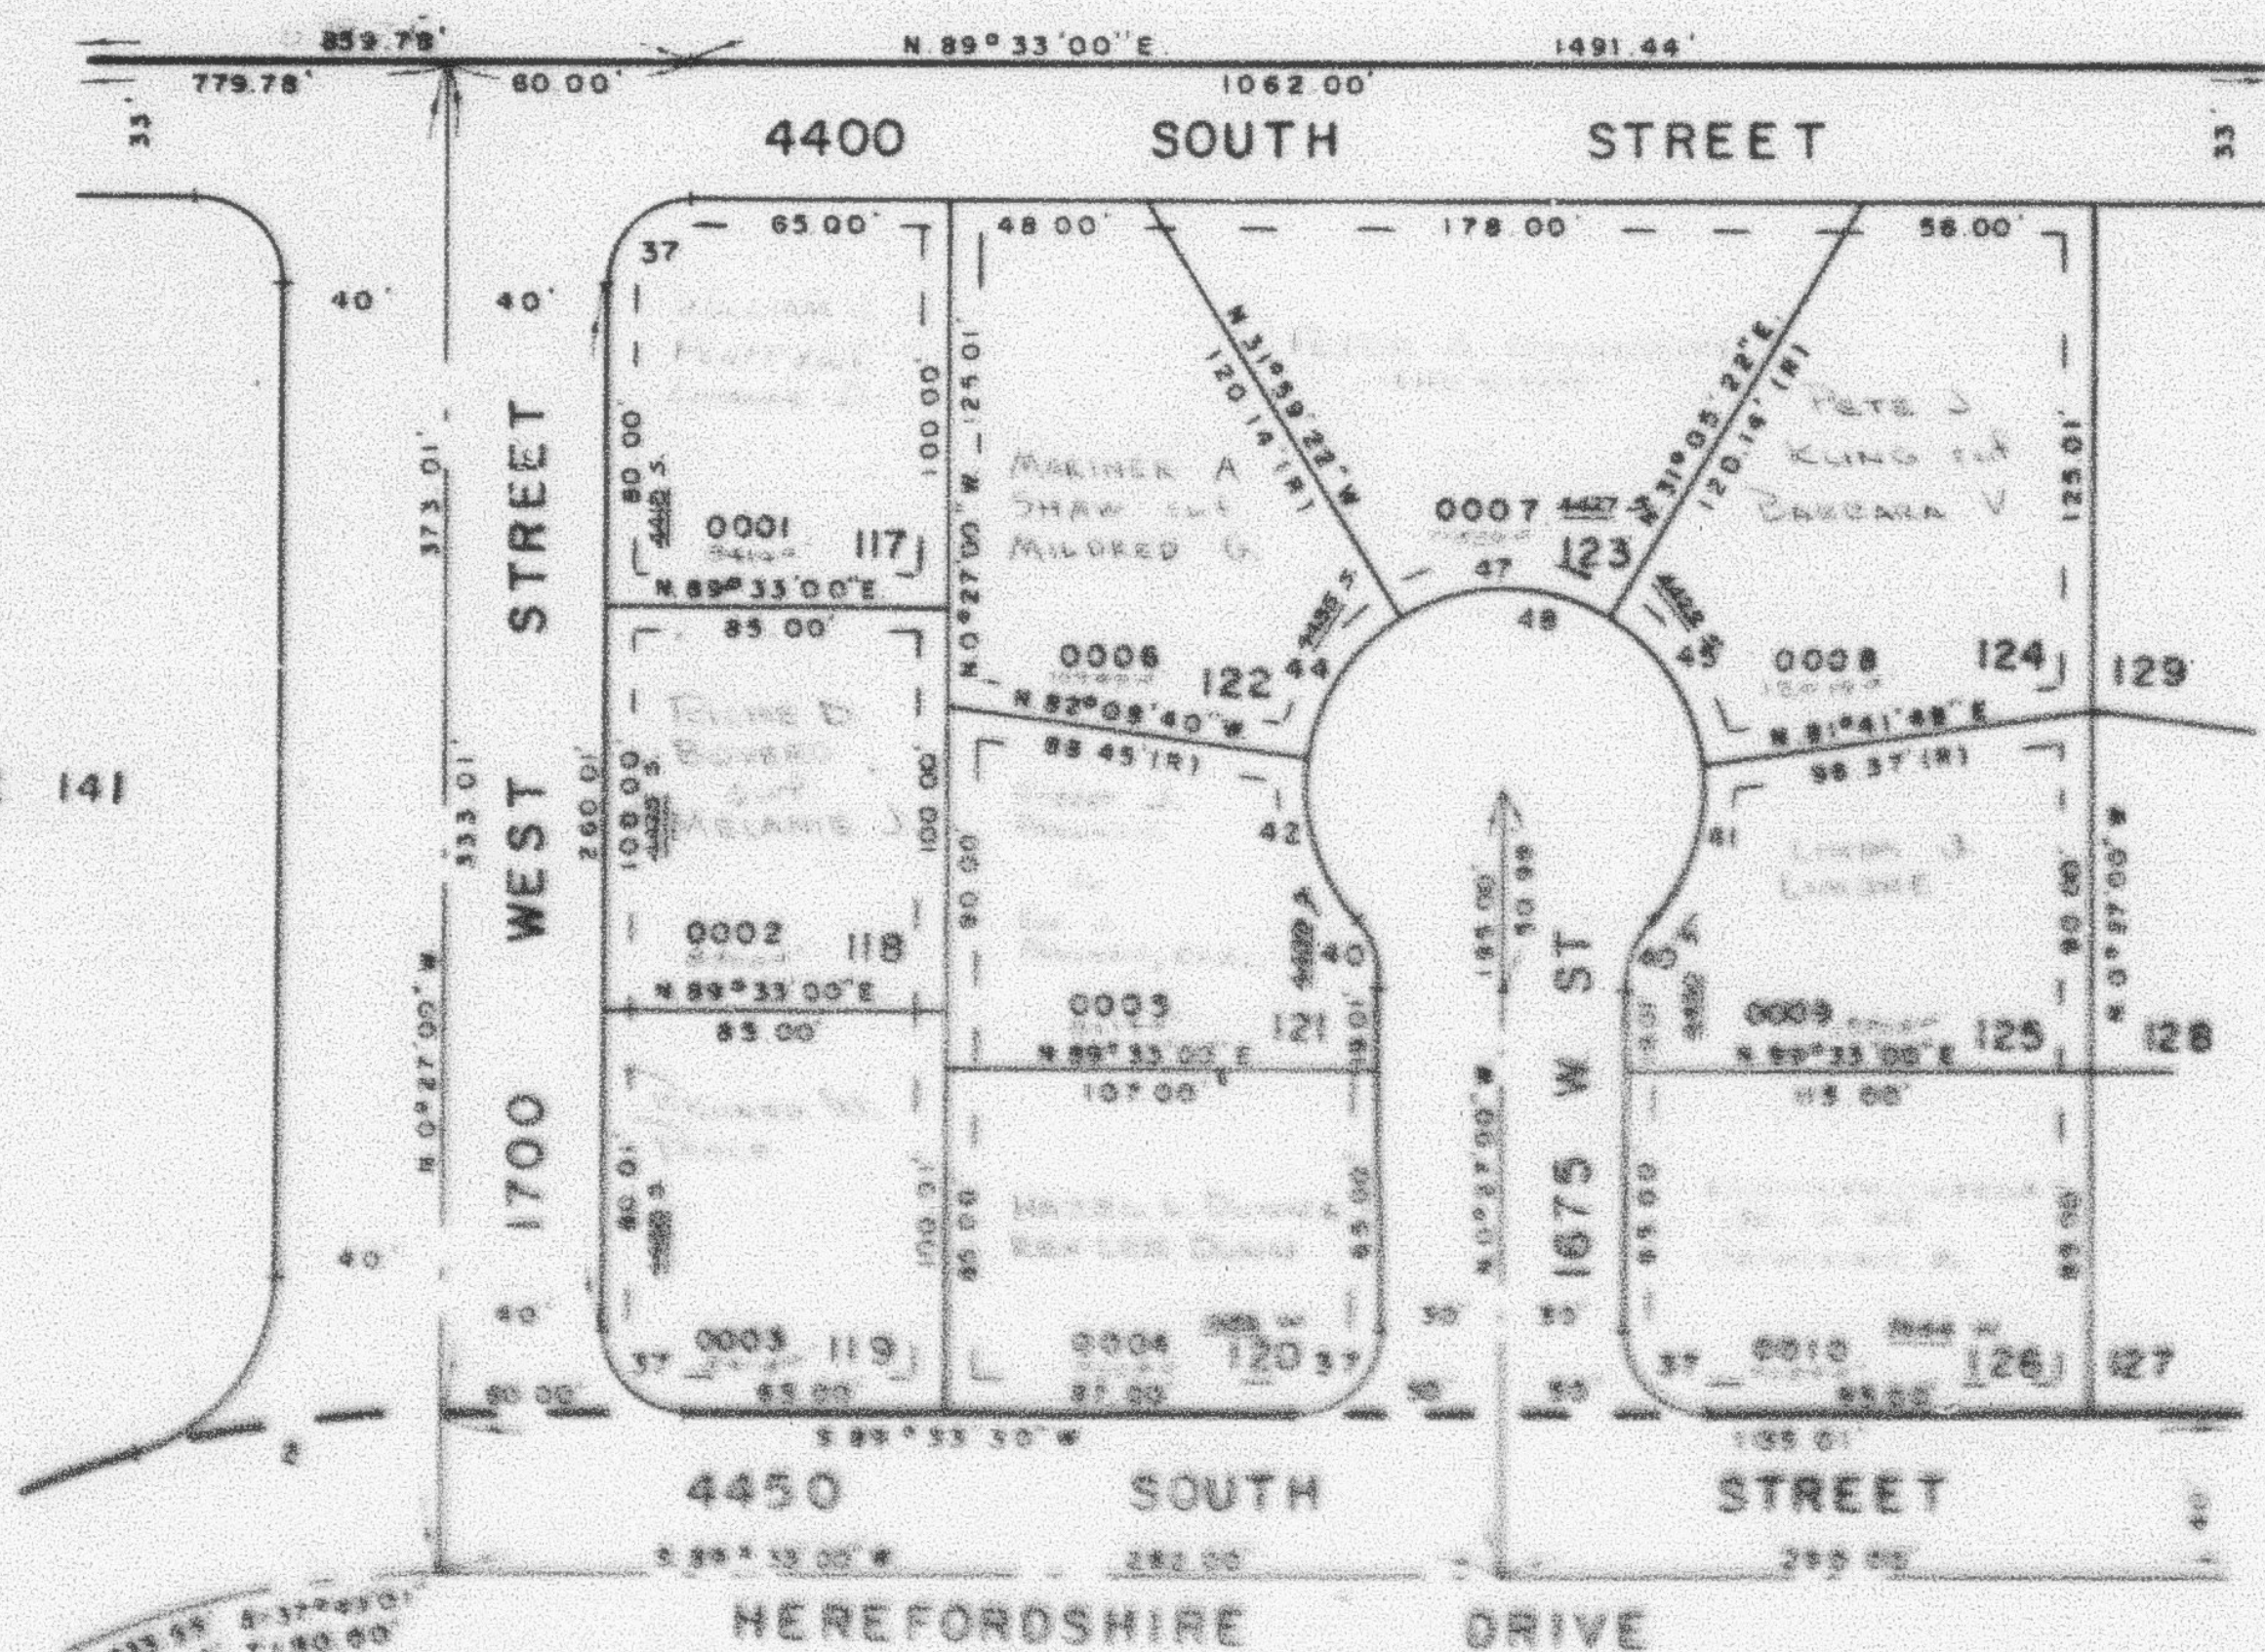

SEE PAGE 141

SEE PAGE 144

SEE PAGE 133

ALL UTILITY EASES
T. WIDE UNLESS
OTHERWISE NOTED
FOR COMPLETE EASE DATA
SEE THE DEED FILE IN
BOOK 88, PAGES 40, 41

2	37	40	41	42	43	44	45	46	47	48
S: 37° 48' 01"	80° 00' 30"	42° 40' 00"	80° 41' 18"	41° 04' 33"	80° 15' 18"	50° 58' 38"	80° 06' 22"	80° 40' 00"	80° 40' 00"	80° 40' 00"
L: 180.55	11.42	18.55	44.33	88.62	43.17	88.18	55.05	28.15	28.15	28.15
CD: 179.29	28.28	18.28	44.33	88.62	43.17	88.18	55.05	28.15	28.15	28.15
T: 83.73	28.00	8.61	21.58	21.57	21.57	21.57	21.57	21.57	21.57	21.57
B: 275.58	10.00	28.00	40.00	40.00	40.00	40.00	40.00	40.00	40.00	40.00