

PART OF S. W 1/4 SEC. 12, T. 5 N., R. 2 W., S. L. B. & M.

143

HEREFORDSHIRE III

LOTS 117 - 126

TAXING UNIT: 41

IN ROY CITY


PREFIX: 08-143

SCALE 1" = 50'

SEE PAGE 87-3

SEE PAGE 141

SEE PAGE 144

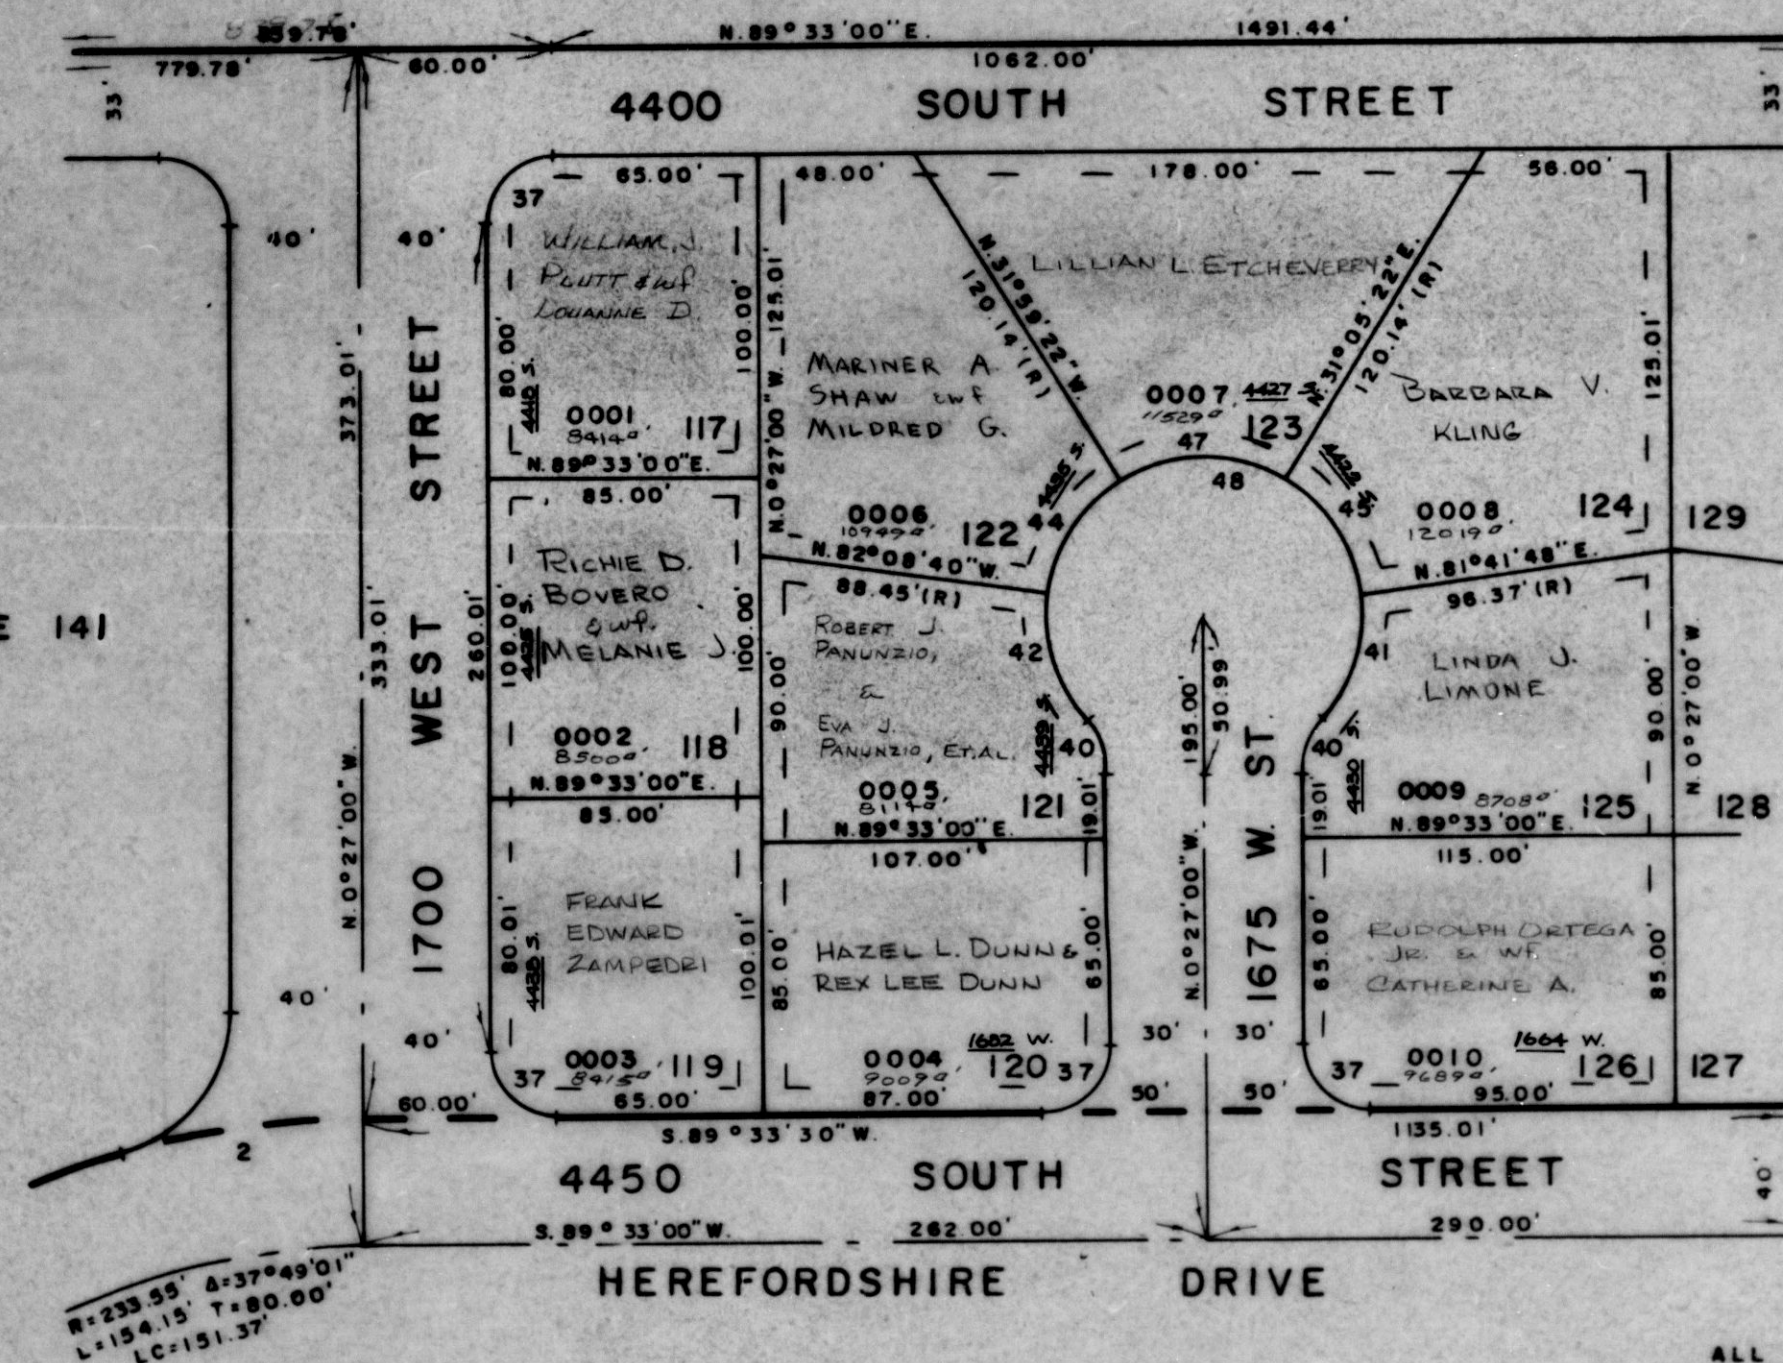

SEE PAGE 139

ALL UTILITY ESMTS.
7' WIDE UNLESS
OTHERWISE NOTED
FOR COMPLETE ENG. DATA
SEE ORIG. DED. PLAT IN
BOOK 20, PAGES 40, 41

CURVE DATA								
2	37	40	41	42	44	45	47	48
A = 37°49'01"	90°00'00"	42°50'00"	50°41'12"	51°08'20"	50°09'18"	50°36'26"	63°04'44"	265°40'00"
L = 180.55'	31.42'	18.69'	44.23'	44.62'	43.77'	44.16'	55.05'	231.83'
LC = 177.29'	28.28'	18.26'	42.80'	43.16'	42.38'	42.74'	52.31'	73.33'
T = 93.70'	20.00'	9.81'	23.68'	23.92'	23.40'	23.64'	30.69'	—
R = 273.55'	20.00'	25.00'	50.00'	50.00'	50.00'	50.00'	50.00'	50.00'