

PART OF S.W 1/4 SEC. 12, T.5 N., R.2 W., S.L.B. & M.

143

HEREFORDSHIRE III

LOTS 117-126


TAXING UNIT: 41

IN ROY CITY

PREFIX: 08-143

SCALE 1" = 50'

SEE PAGE 87-3

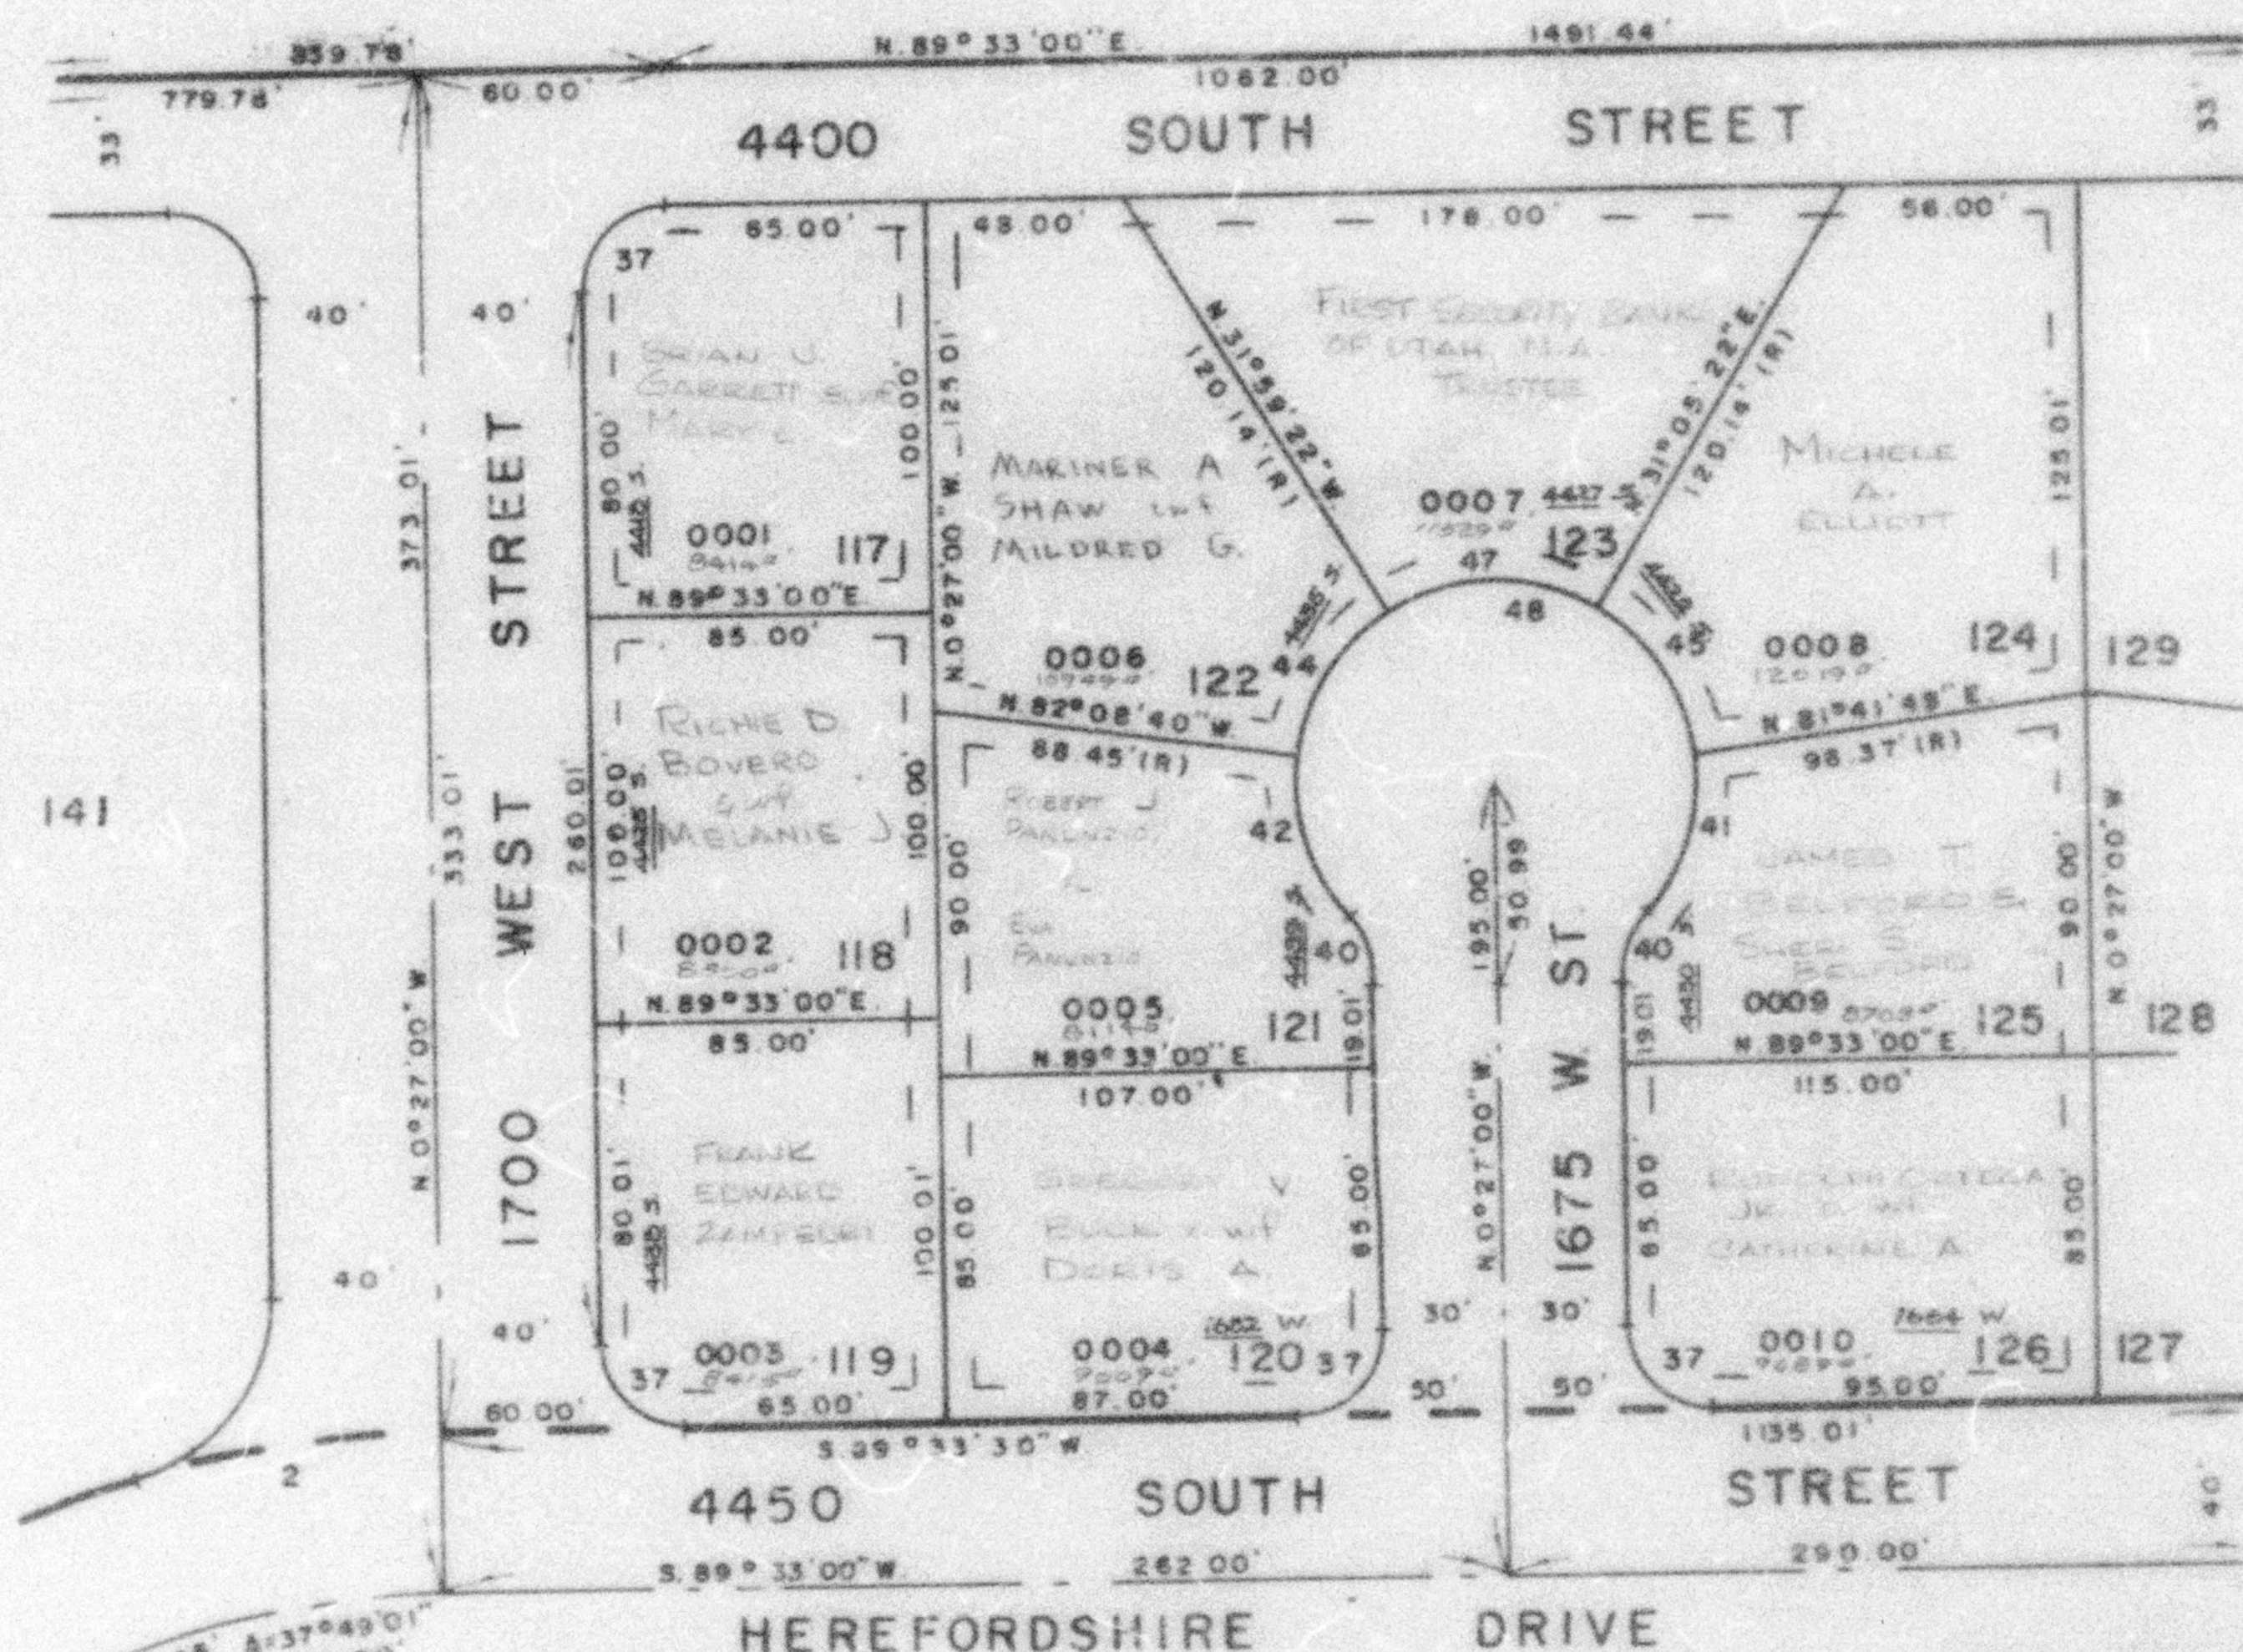

SEE PAGE 141

SEE PAGE 144

SEE PAGE 139

CURVE DATA

2	37	40	41	42	44	45	47	48
A = 37°49'01"	50°00'00"	42°50'00"	50°41'12"	51°08'20"	50°09'18"	50°38'28"	63°06'44"	265°40'00"
L = 180.55'	11.42'	18.69'	44.23'	44.62'	43.77'	44.16'	55.05'	251.83'
LC = 177.28'	28.28'	18.26'	42.60'	43.16'	42.38'	42.74'	52.31'	73.33'
T = 93.70'	20.00'	9.81'	23.68'	23.92'	23.40'	23.64'	30.68'	—
R = 273.55'	20.00'	25.00'	50.00'	50.00'	50.00'	50.00'	50.00'	50.00'

ALL UTILITY ESMYS
7" WIDE UNLESS
OTHERWISE NOTED
FOR COMPLETE ESM DATA
SEE ORIG. DED. PLAT IN
BOOK 20, PAGES 40, 41