

PART OF S.W. 1/4 SEC. 12, T.5 N., R.2 W., S.L.B. & M.

144

HEREFORDSHIRE III

LOTS 127-140


TAXING UNIT 87

IN ROY CITY

SCALE 1" = 50'

PREFIX 08-144

SEE PAGE 87-3

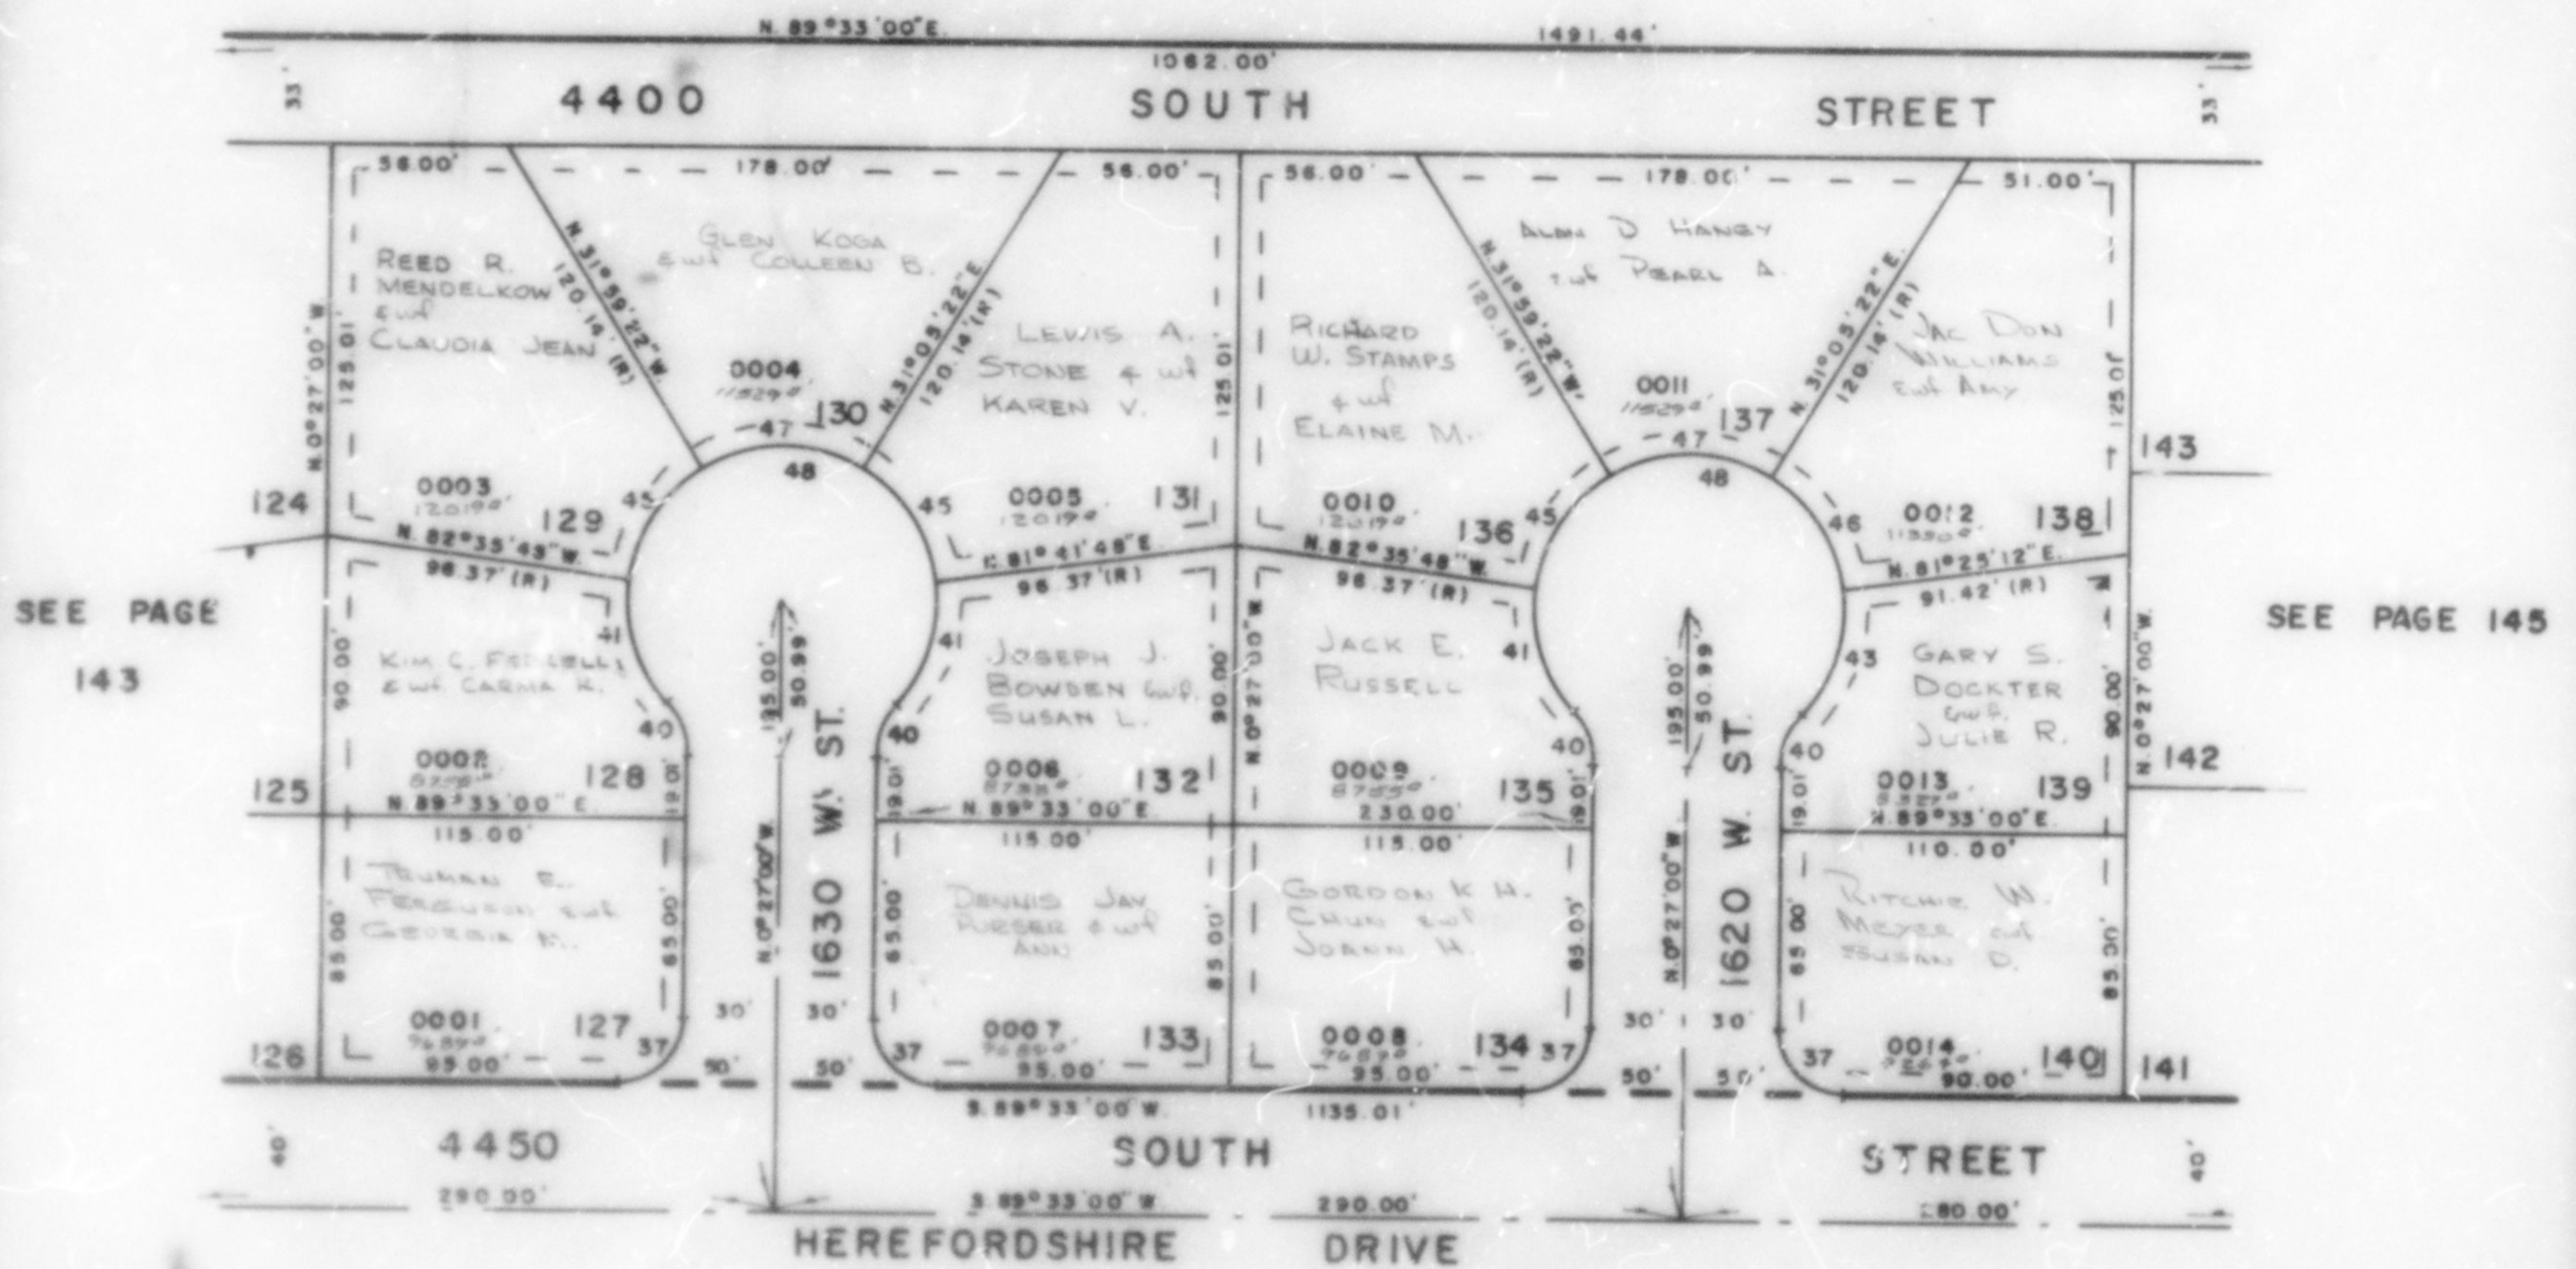

SEE PAGE 139

37	40	41	43	45	46	47	48
A: 90°00'00"	42°50'00"	50°41'12"	50°57'48"	50°38'28"	50°19'50"	83°04'44"	265°40'00"
L: 31.42'	15.89'	44.23'	44.47'	44.10'	45.92'	55.05'	231.83'
C: 28.28'	18.28'	42.80'	43.02'	42.74'	42.38'	55.31'	73.33'
T: 89.00'	9.81'	23.84'	23.83'	23.84'	23.49'	50.89'	-
R: 20.00'	25.00'	50.00'	50.00'	50.00'	50.00'	50.00'	50.00'

ALL UTILITY 35MYS.
7' WIDE UNLESS
OTHERWISE NOTED

FOR COMPLETE ENG. DATA
SEE ORIG. DED. PLAT IN
BOOK 20, PAGES 40, 41