

PART OF S. W. 1/4 SEC. 12, T. 5 N., R. 2 W., S. L. B. & M.

144

HEREFORDSHIRE III

LOTS 127-140


TAXING UNIT 87

IN ROY CITY

PREFIX 08-144

SCALE 1" = 50'

SEE PAGE 87-3

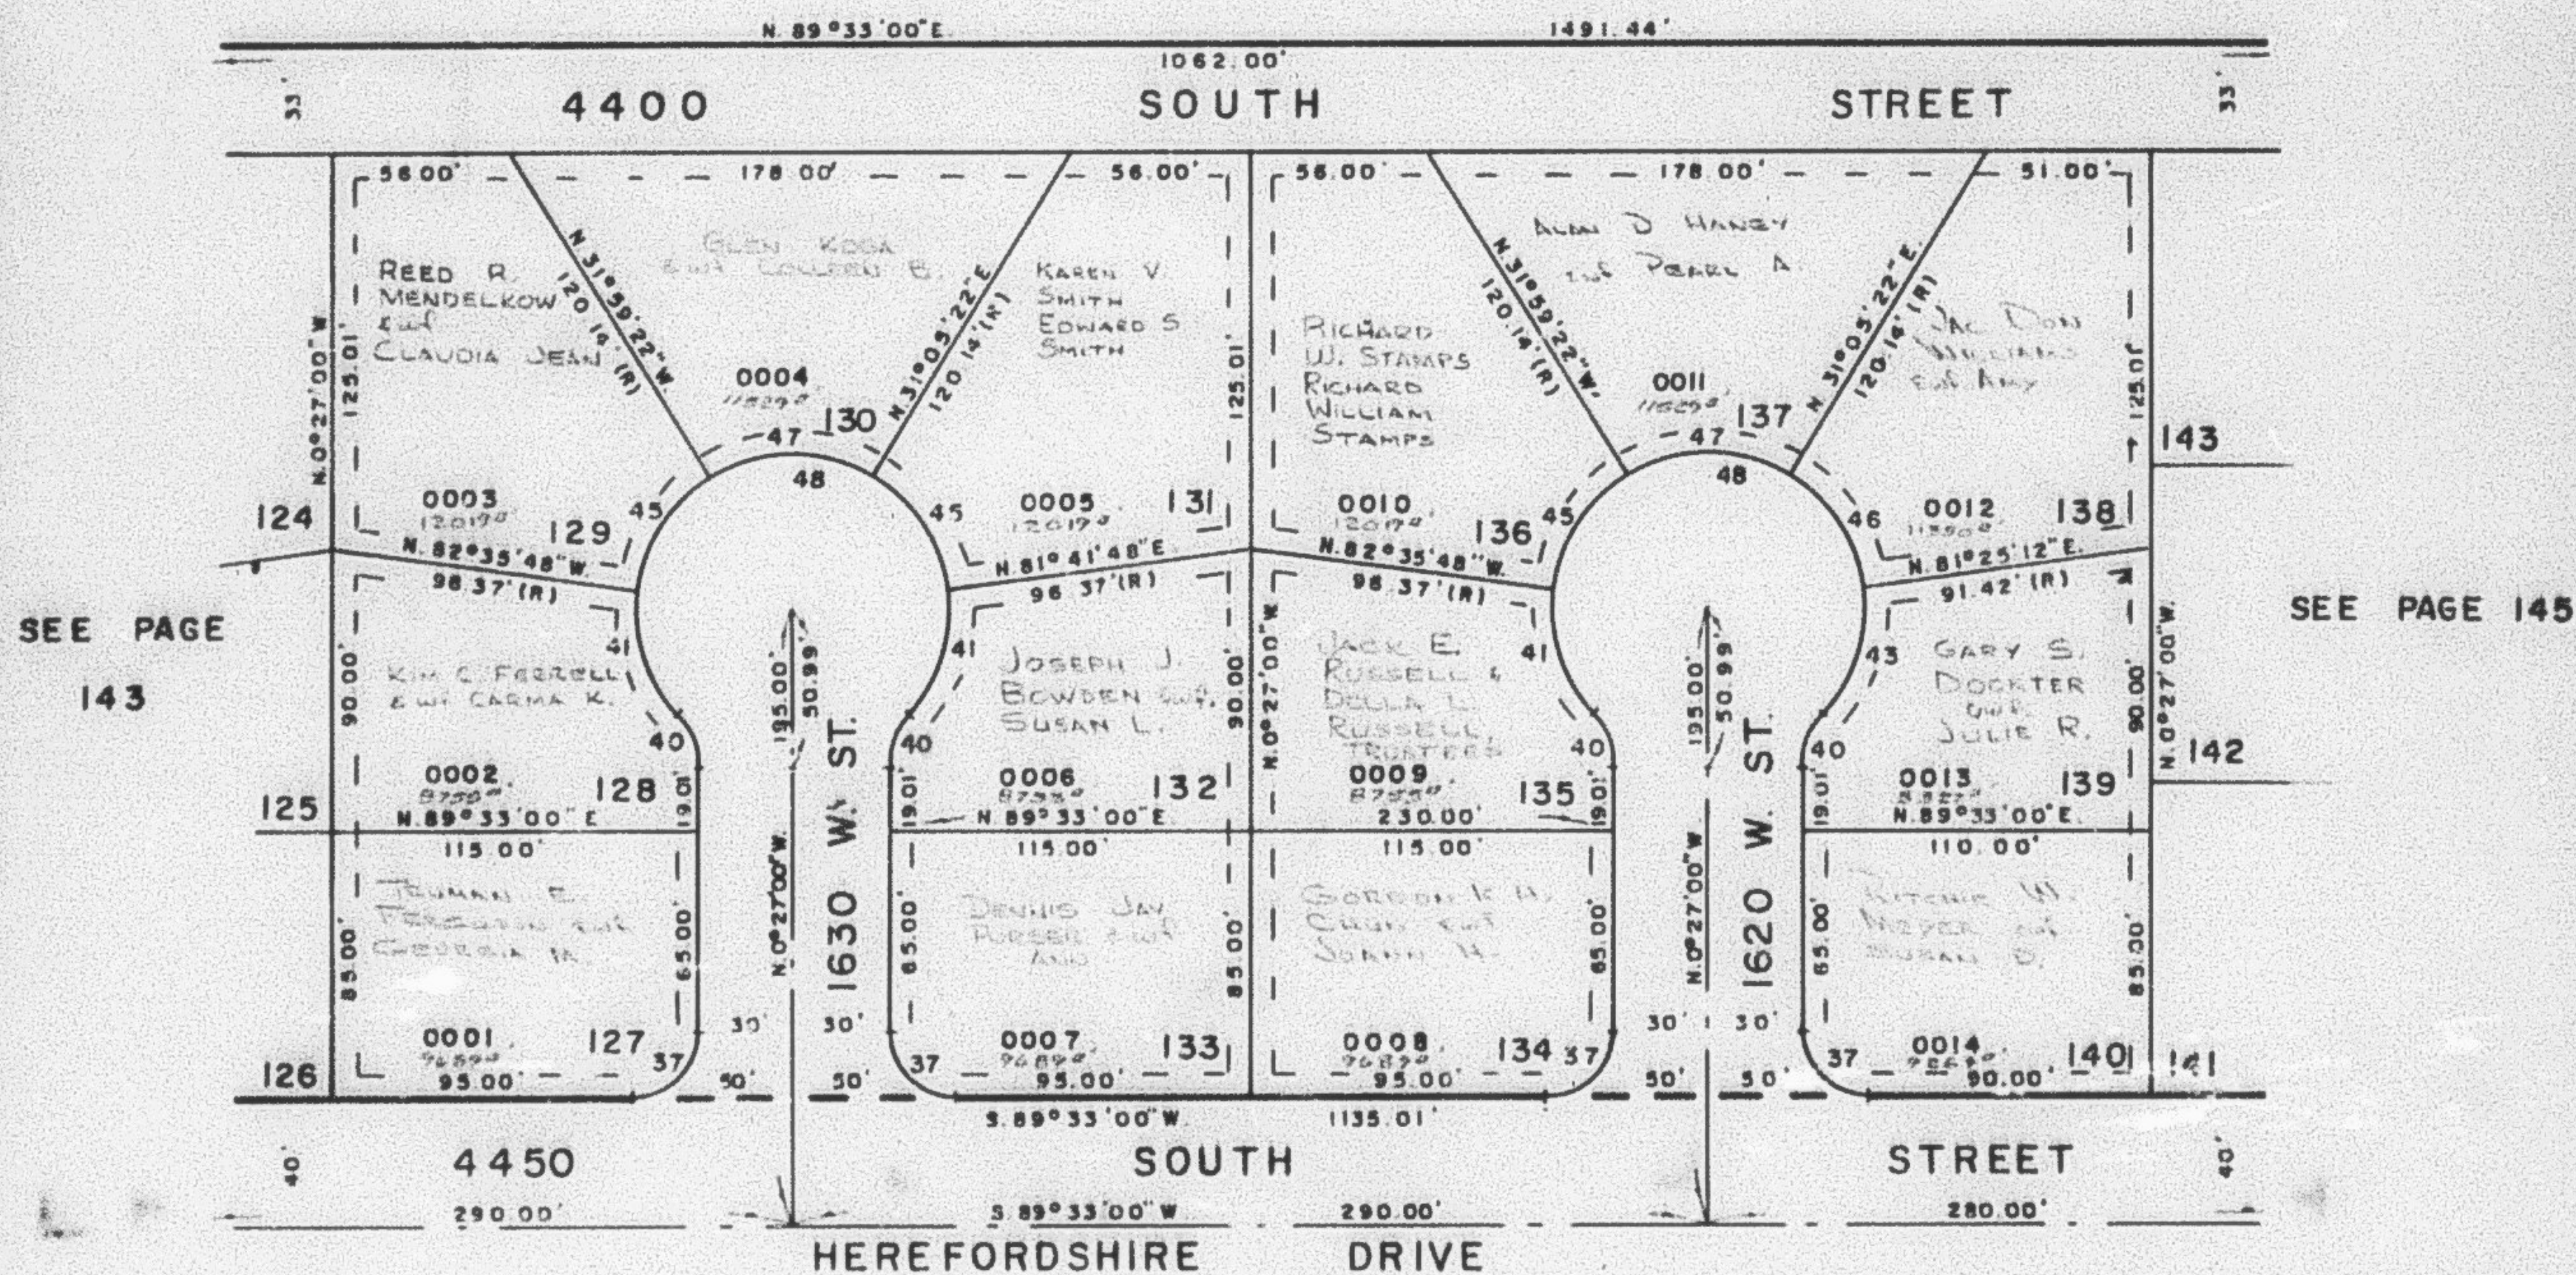

SEE PAGE 139

CURVE		DATA					
37	40	41	43	45	46	47	48
Δ: 90° 00' 00"	42° 50' 00"	50° 41' 12"	50° 57' 48"	50° 36' 26"	50° 19' 50"	63° 04' 44"	265° 40' 00"
L: 31.42'	18.89'	44.23'	44.47'	44.16'	43.92'	55.05'	231.83'
LC: 28.28'	18.26'	42.80'	43.02'	42.74'	42.52'	52.31'	73.33'
T: 20.00'	9.81'	23.88'	23.93'	23.64'	23.49'	30.69'	-
R: 20.00'	25.00'	50.00'	50.00'	50.00'	50.00'	50.00'	50.00'

ALL UTILITY ESMTS.
7' WIDE UNLESS
OTHERWISE NOTED

FOR COMPLETE ENG DATA
SEE ORIG. DED. PLAT IN
BOOK 20, PAGES 40, 41