

PART OF S.W. 1/4 SEC. 12, T.5 N., R.2 W., S.L.B. & M.

144

HEREFORDSHIRE III

LOTS 127-140


TAXING UNIT: 87

IN ROY CITY

PREFIX: 08-144

SCALE 1" = 50'

SEE PAGE 87-3

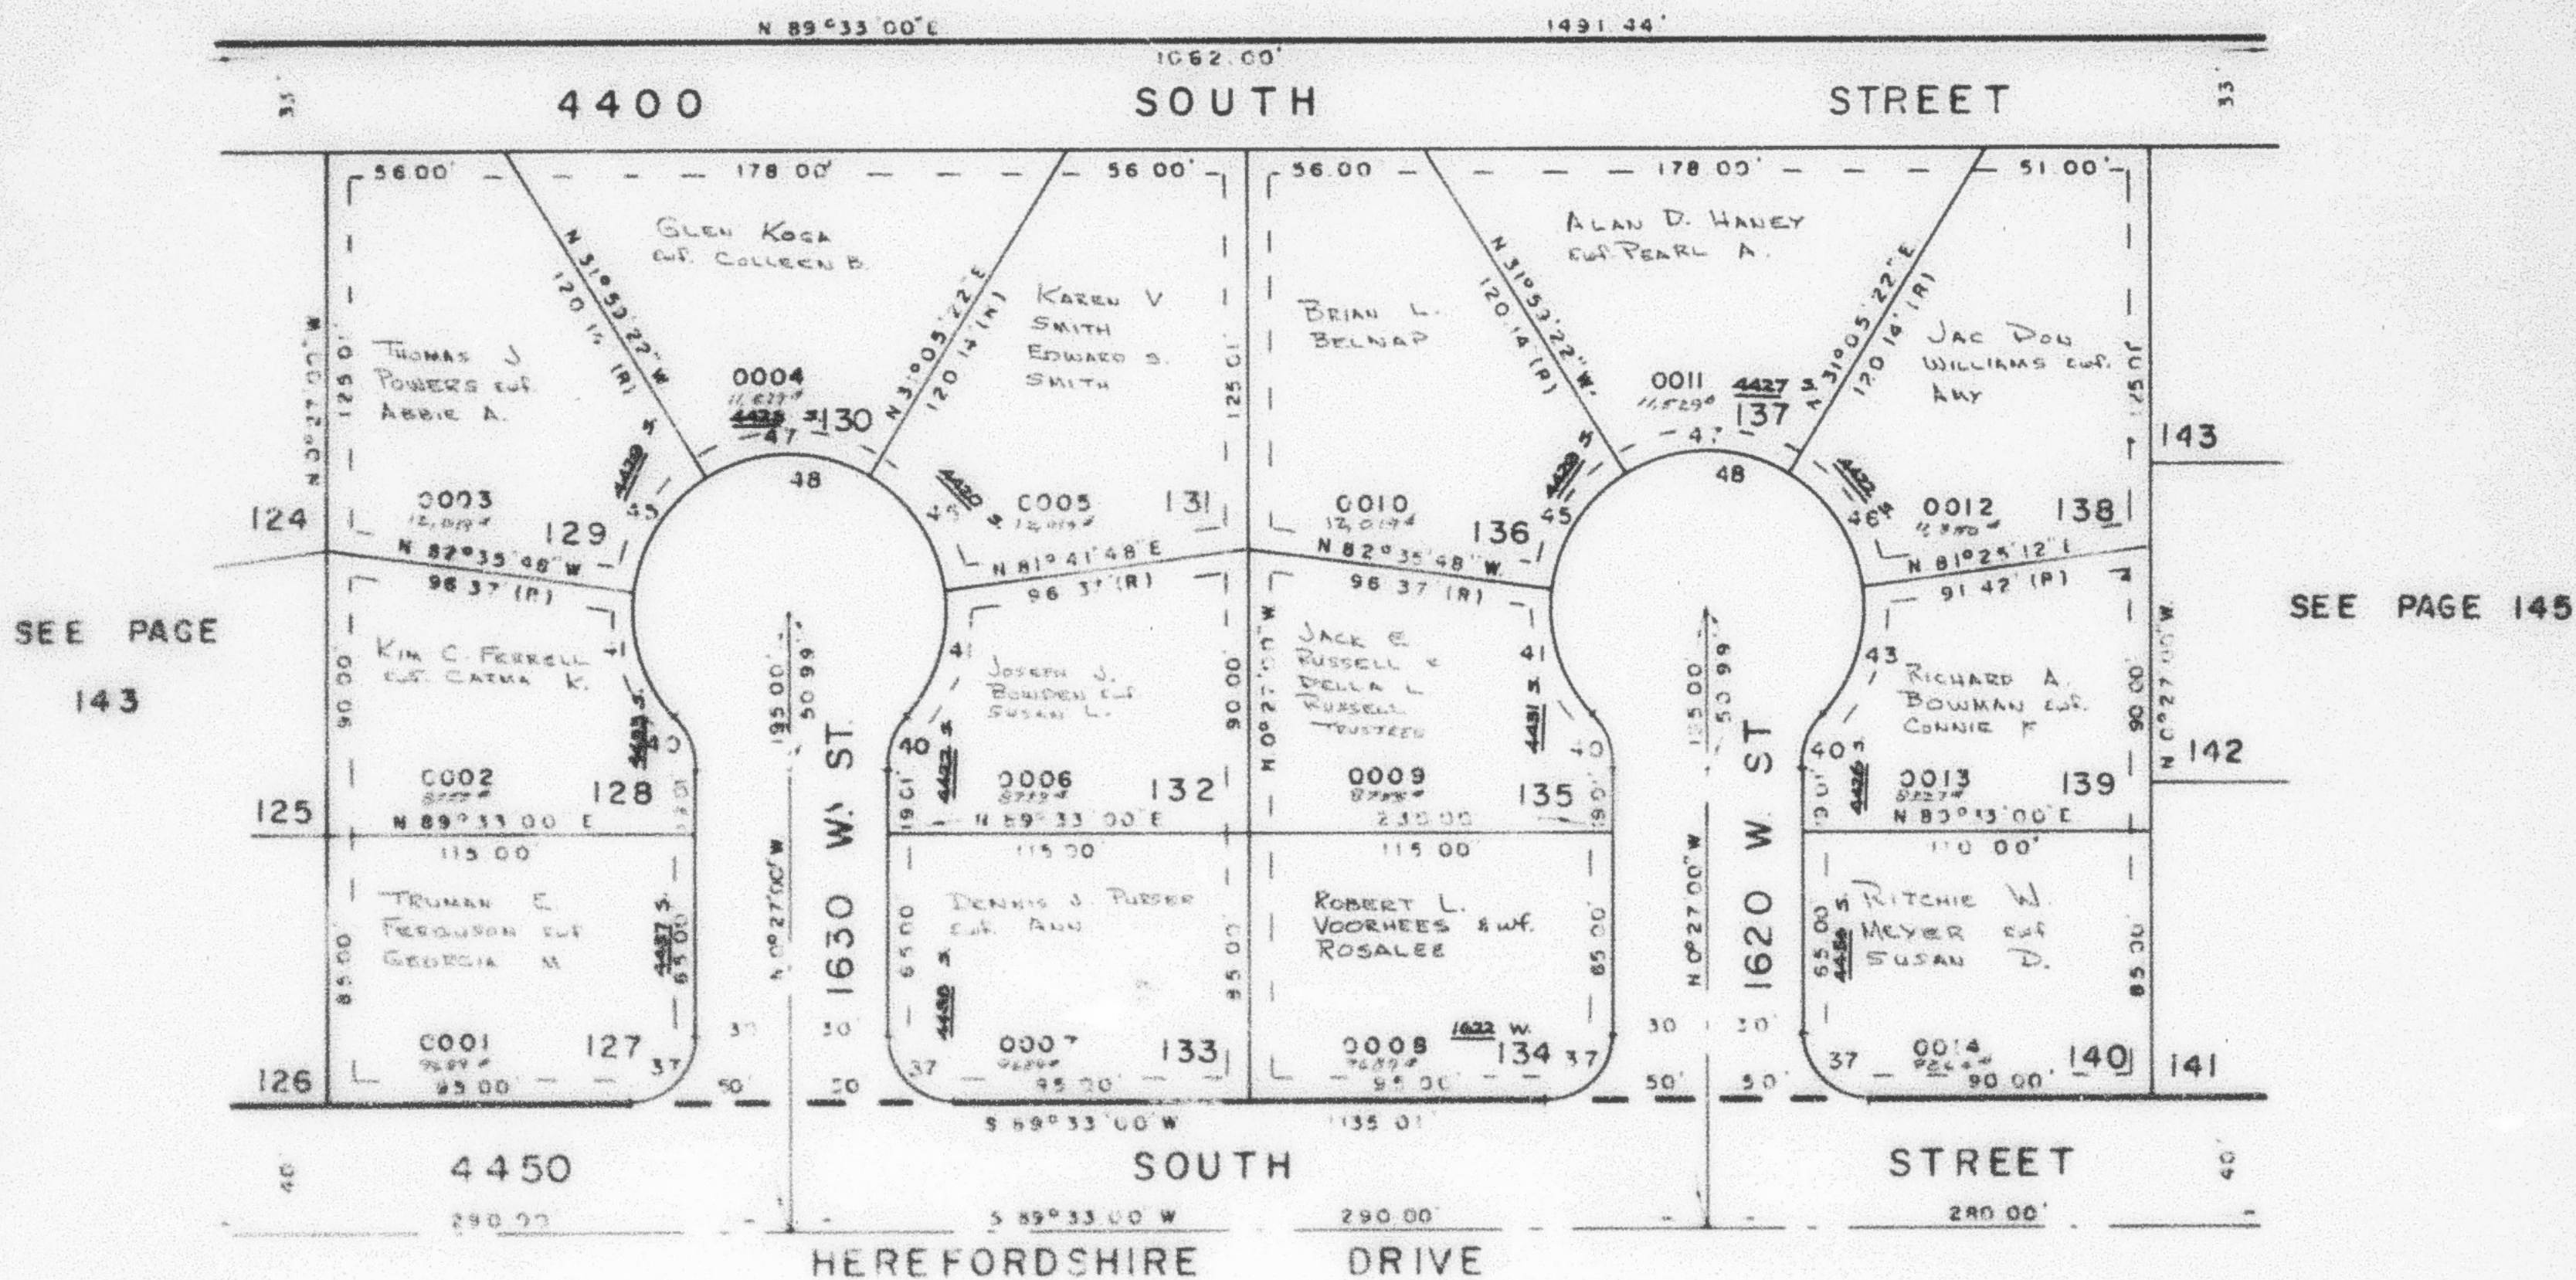

CURVE		DATA					
37	40	41	43	45	46	47	48
Δ: 90°00'00"	Δ: 90°00'00"	Δ: 90°00'00"	Δ: 90°00'00"	Δ: 90°00'00"	Δ: 90°00'00"	Δ: 90°00'00"	Δ: 90°00'00"
L: 11'42"	L: 11'42"	L: 11'42"	L: 11'42"	L: 11'42"	L: 11'42"	L: 11'42"	L: 11'42"
LC: 28'28"	LC: 28'28"	LC: 28'28"	LC: 28'28"	LC: 28'28"	LC: 28'28"	LC: 28'28"	LC: 28'28"
T: 20'00"	T: 20'00"	T: 20'00"	T: 20'00"	T: 20'00"	T: 20'00"	T: 20'00"	T: 20'00"
P: 20'00"	P: 20'00"	P: 20'00"	P: 20'00"	P: 20'00"	P: 20'00"	P: 20'00"	P: 20'00"

ALL UTILITY ESMTS
7' WIDE UNLESS
OTHERWISE NOTED

FOR COMPLETE ENG DATA
SEE ORIG. DED. PLAT IN
BOOK 20, PAGES 40, 41