

PART OF S.W. 1/4 SEC. 12, T. 5 N., R. 2 W., S.L.B. & M.

144

HEREFORDSHIRE III

LOTS 127-140


TAXING UNIT: 41

IN ROY CITY

PREFIX: 08-144

SCALE 1" = 50'

SEE PAGE 87-3

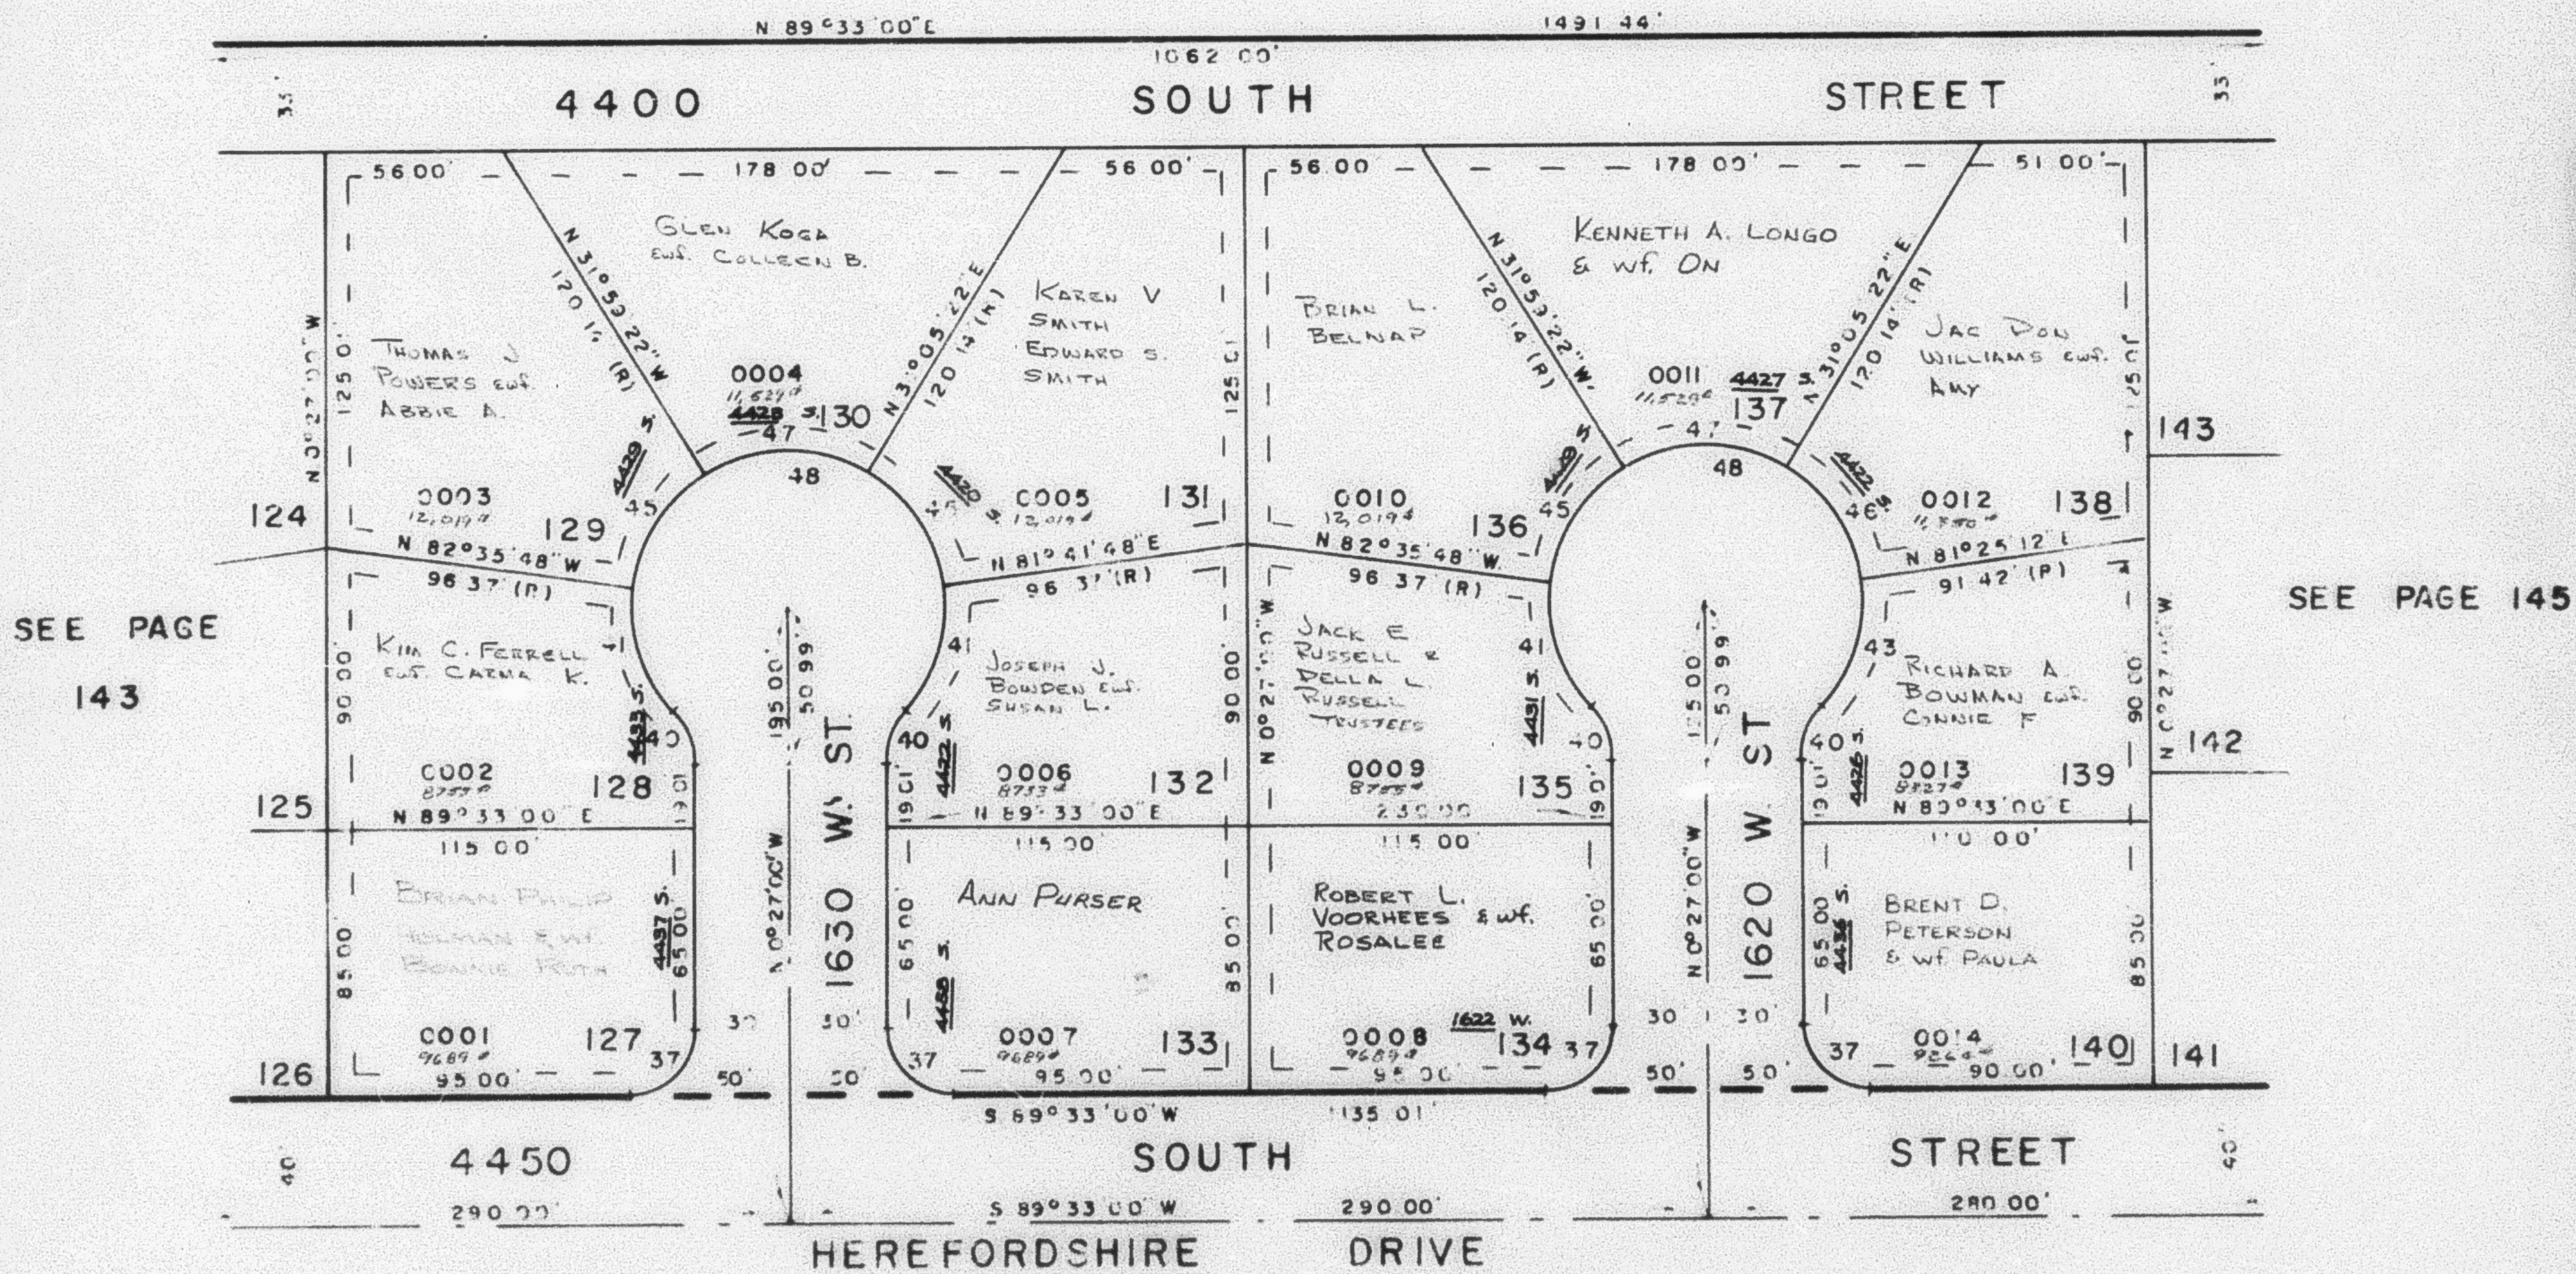

SEE PAGE 139

	37	40	41	43	45	46	47	48
A	90°00'00"	42°50'00"	50°41'12"	50°57'48"	50°36'26"	50°19'50"	63°04'44"	285°40'00"
L	31'42"	18'09"	44'23"	44'47"	44'16"	43'92"	55'05"	231'83"
LC	28'28"	18'26"	42'80"	41'02"	42'74"	12'52"	52'31"	73'33"
T	20'00'	9'81"	23'68"	23'83"	23'64"	23'49"	30'69"	-
P	20'00'	25'00'	50'00'	50'00'	50'00'	50'00'	50'00'	50'00'

ALL UTILITY ESMTS
7' WIDE UNLESS
OTHERWISE NOTED

FOR COMPLETE ENG DATA
SEE ORIG DED PLAT IN
BOOK 20, PAGES 40, 41