

PART OF S. W 1/4 SEC. 12, T. 5 N., R. 2 W., S. L. B. & M.

144

HEREFORDSHIRE III

LOTS 127-140


TAXING UNIT 41

IN ROY CITY

PREFIX 08-144

SCALE 1" = 50'

SEE PAGE 87-3

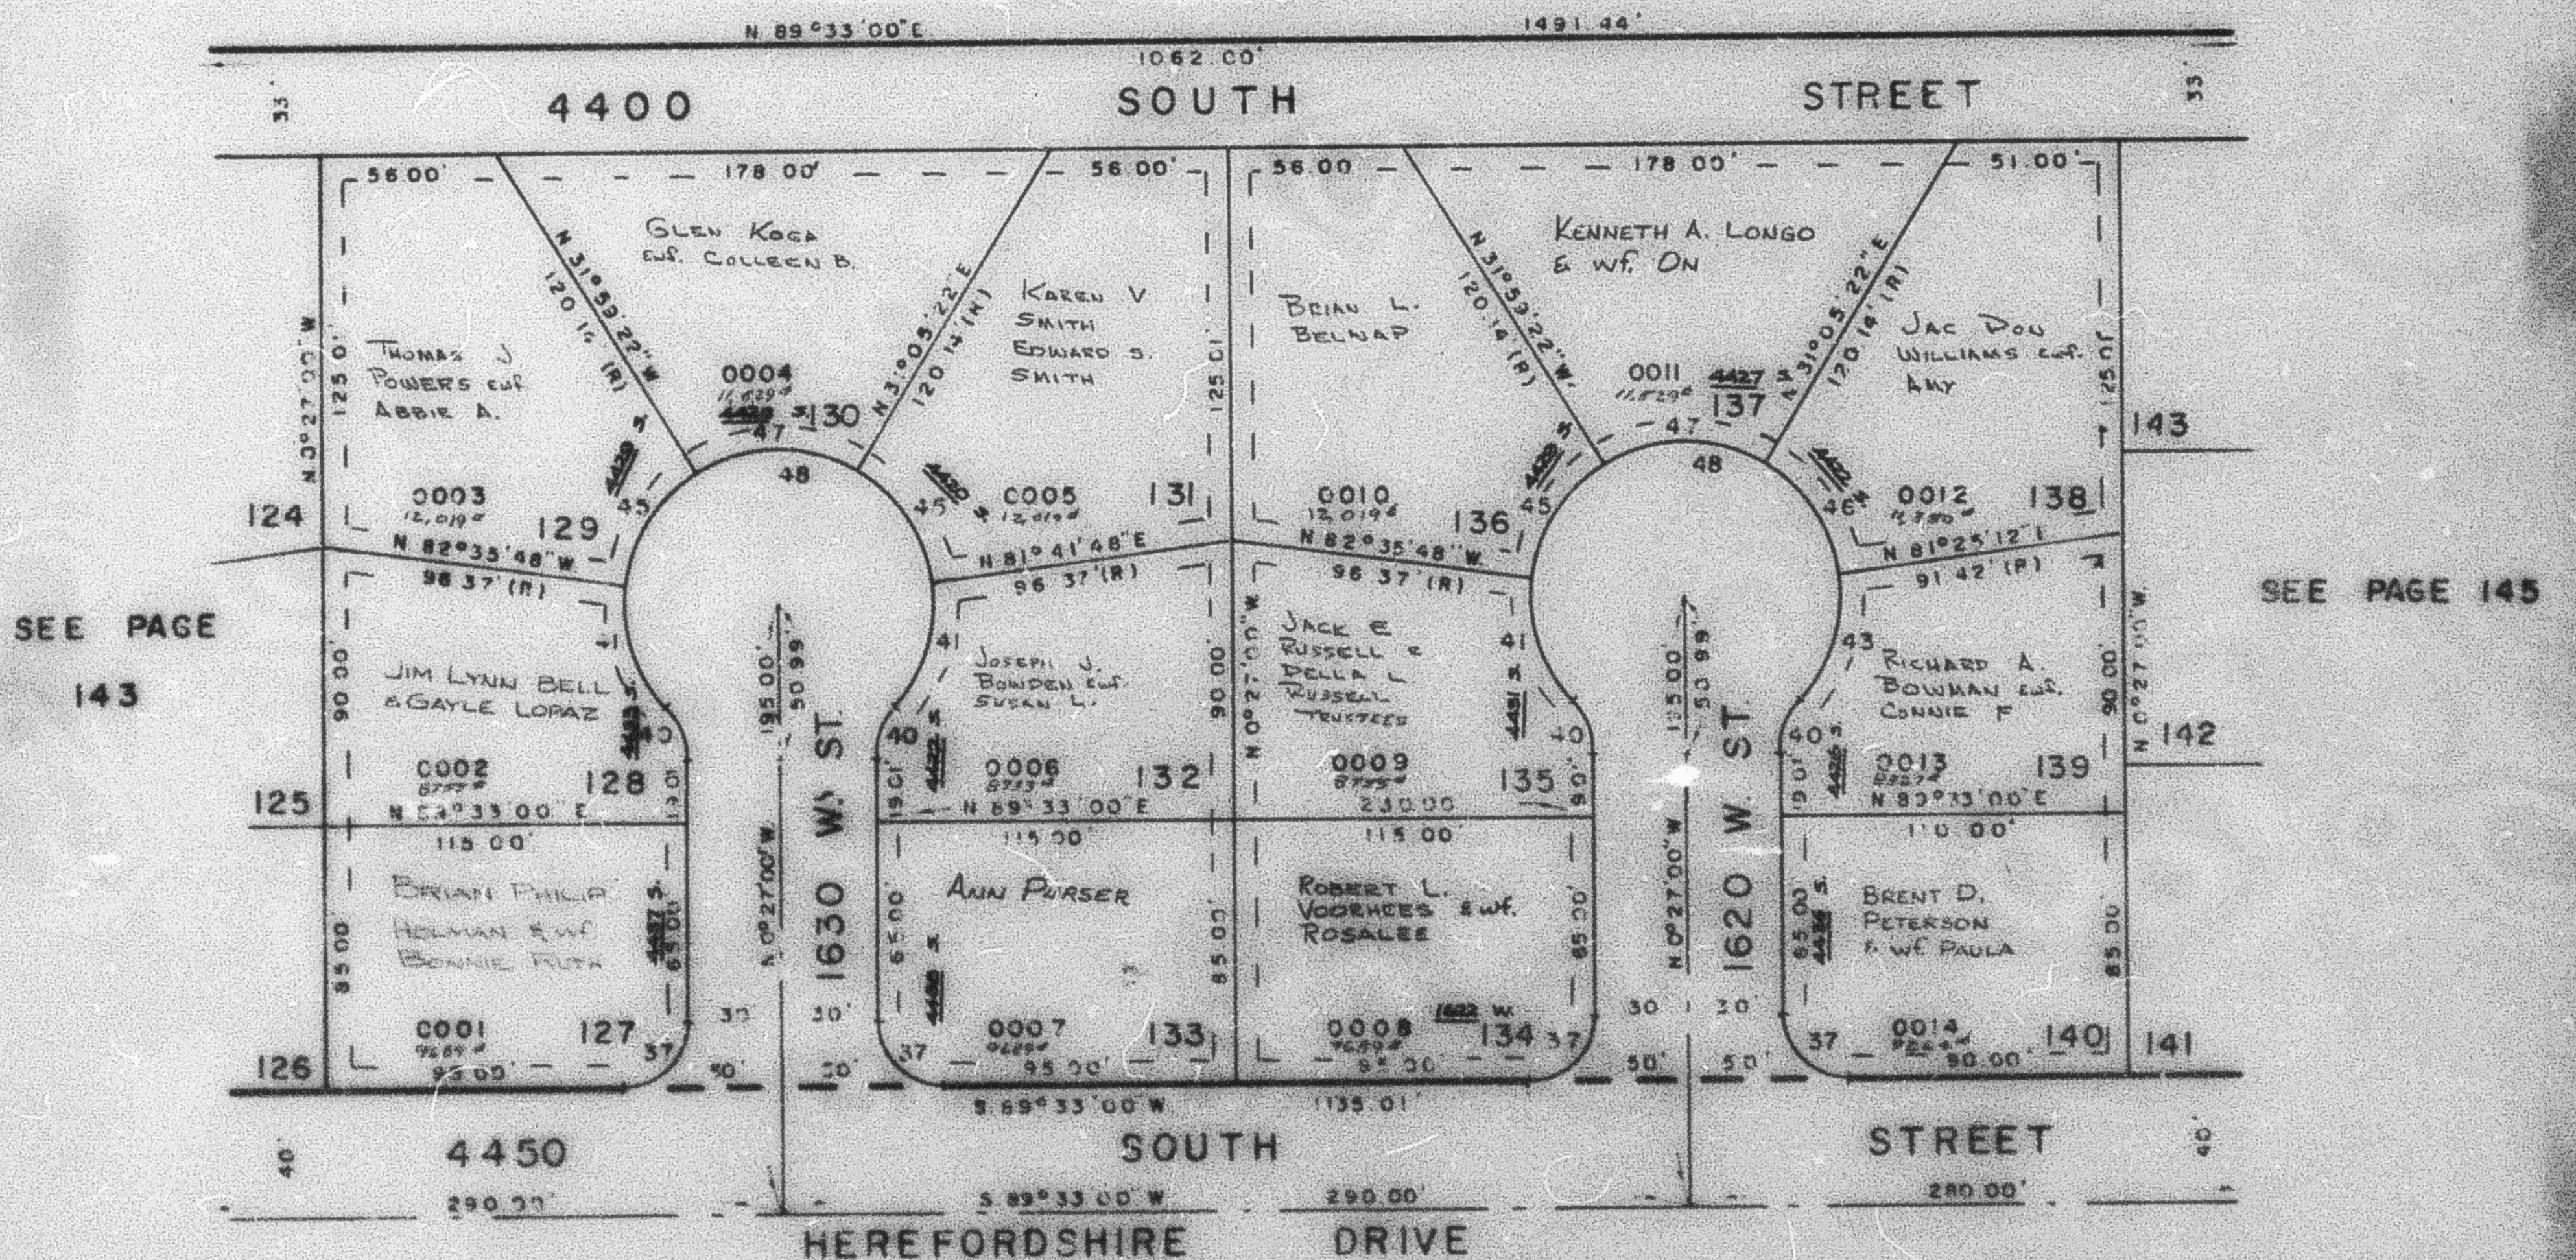

SEE PAGE 139

CURVE		DATA					
37	40	41	43	45	46	47	48
B: 50°00'00"	42°30'00"	50°41'12"	50°57'48"	50°38'26"	50°19'50"	63°04'44"	289°40'00"
L: 31'42"	18'09"	44'23"	44'47"	44'16"	43'32"	55'05"	231'83"
LC: 28'28"	18'26"	42'80"	42'02"	42'74"	42'52"	12'31"	73'33"
T: 20'00"	9'81"	23'88"	23'82"	23'88"	23'49"	30'89"	-
R: 20'00'	25'00'	50'00'	50'00'	50'00'	50'00'	50'00'	50'00'

ALL UTILITY ESMTS
7' WIDE UNLESS
OTHERWISE NOTED

FOR COMPLETE ENG. DATA
SEE ORIGINATED PLAT IN
BOOK 20, PAGES 40, 41