

PART OF S.W. 1/4 SEC. 12, T.5 N., R.2 W., S.1. B. 6 M

144

HEREFORDSHIRE III

LOTS 127-140


TAXING UNIT: 41

IN ROY CITY

SCALE 1" = 50'

PREFIX: 08-144

SEE PAGE 87-3

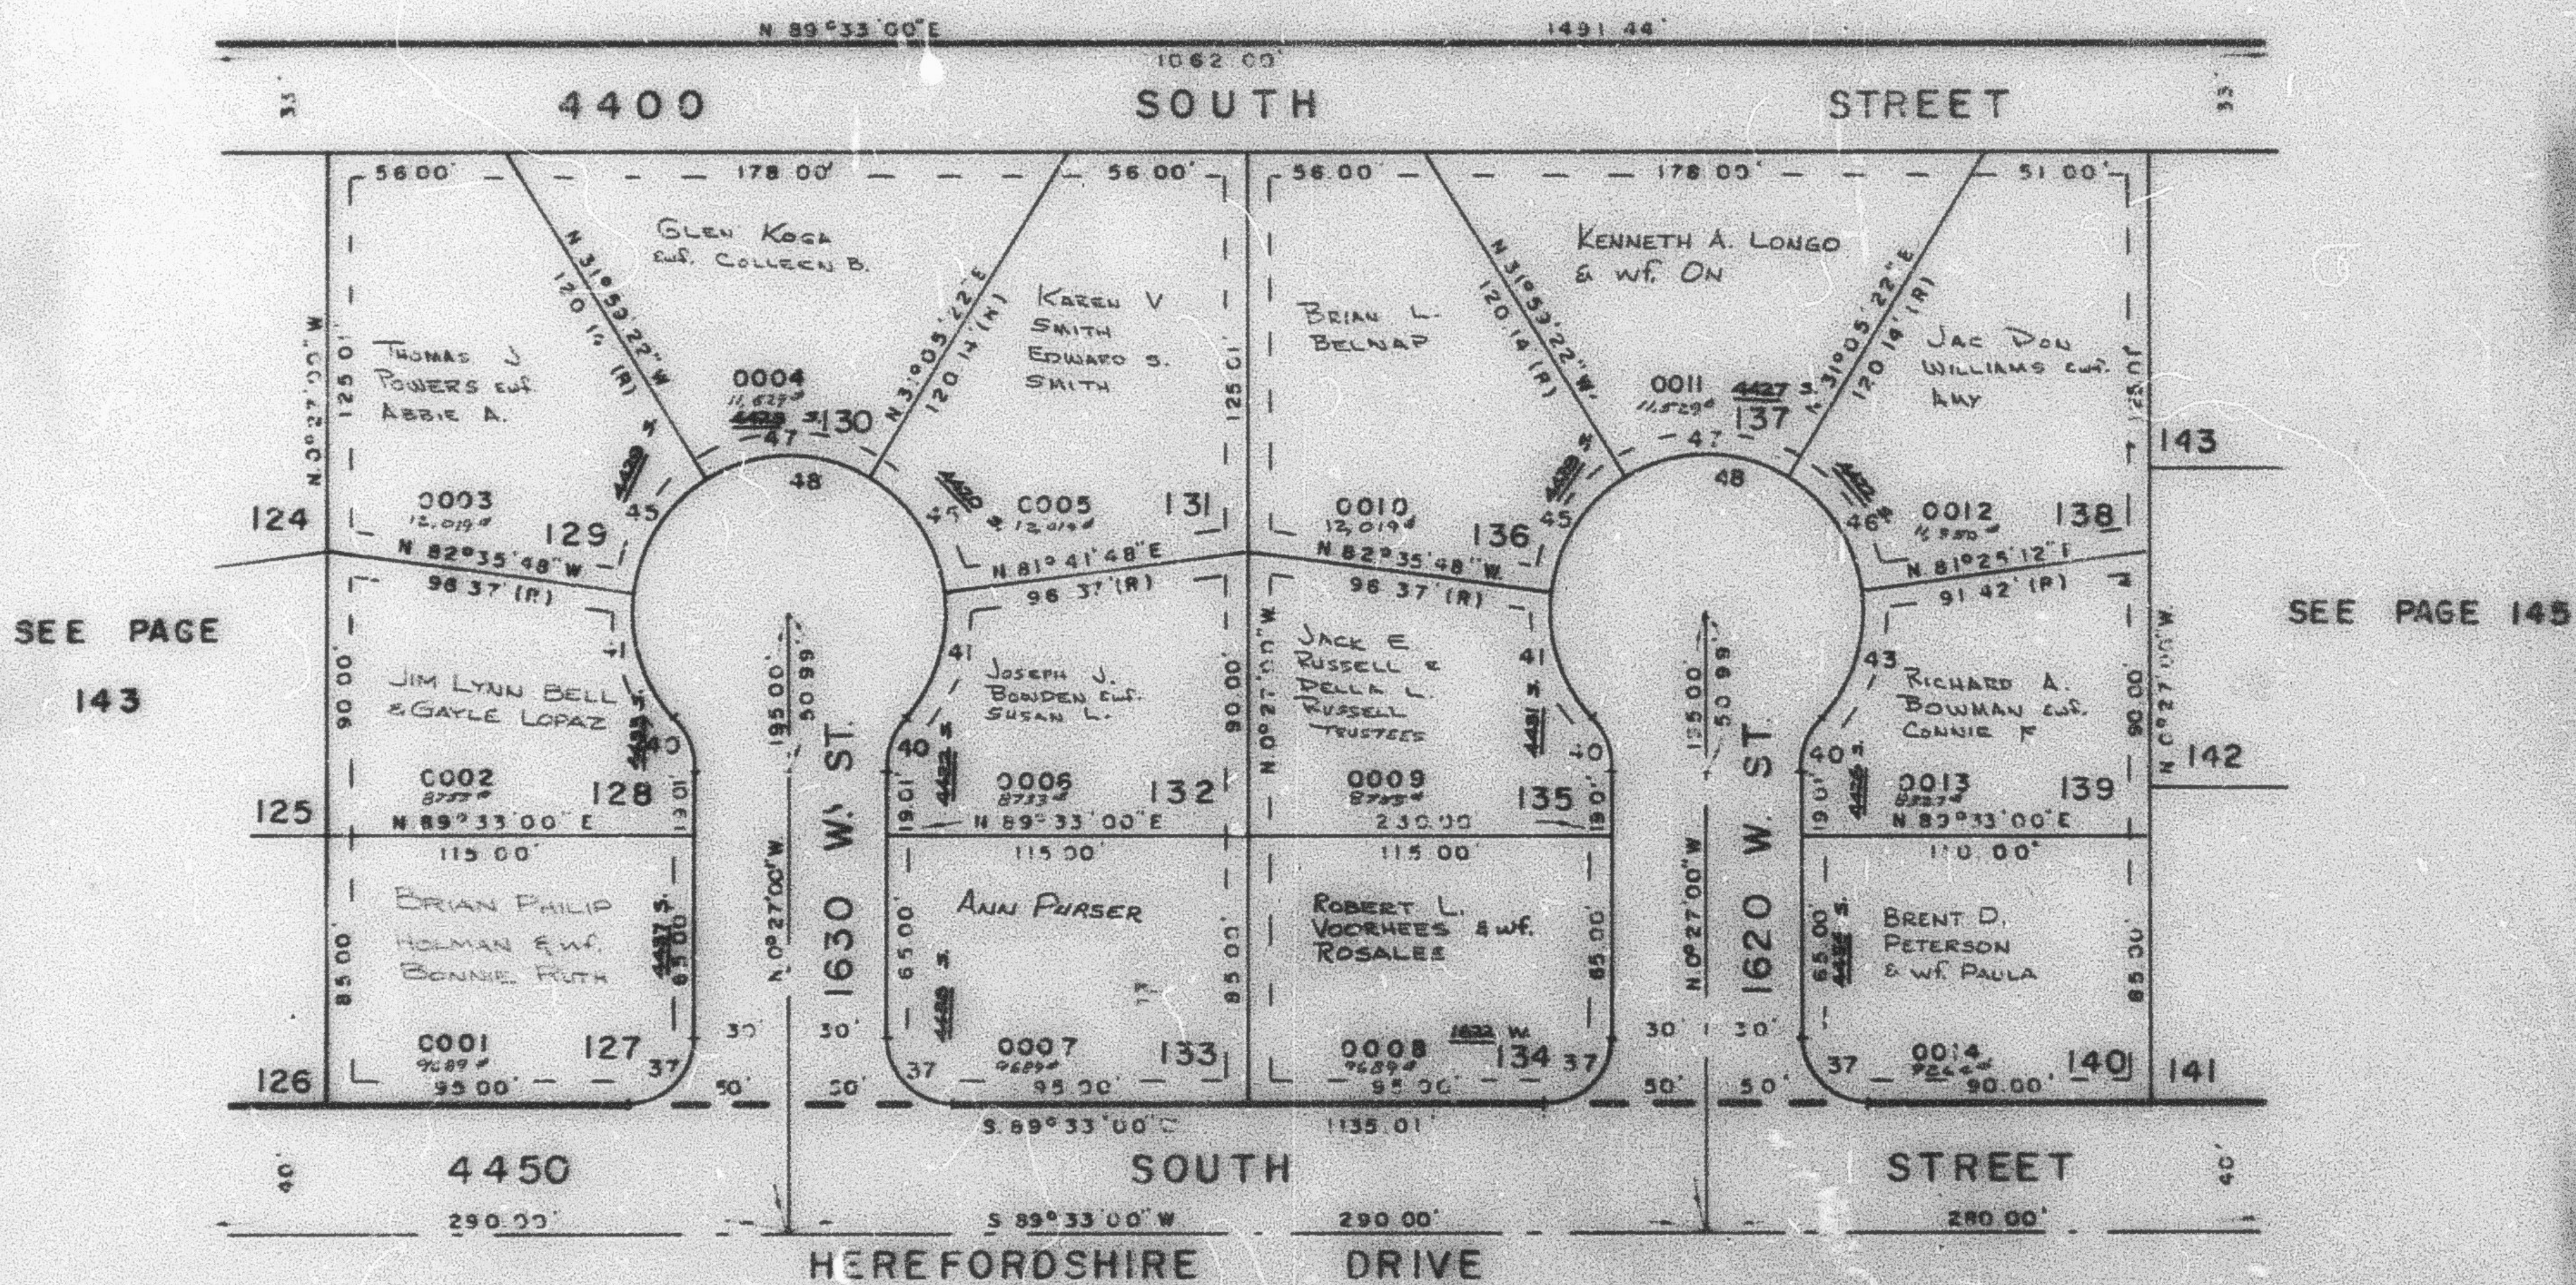

SEE PAGE 139

CURVE	DATA						
37	40	41	43	45	46	47	48
Δ = 90°00'00"	42°50'00"	50°41'12"	50°57'48"	50°38'28"	50°19'50"	63°04'44"	285°40'00"
L = 31.42'	18.69'	44.23'	44.47'	44.18'	43.92'	55.05'	231.83'
LC = 28.28'	18.26'	42.80'	42.02'	42.74'	42.52'	52.31'	73.33'
T = 20.00'	9.81'	23.68'	23.93'	23.64'	23.49'	30.69'	-
P = 20.00'	25.00'	50.00'	50.00'	50.00'	50.00'	50.00'	50.00'

ALL UTILITY ESMYS
1" WIDE UNLESS
OTHERWISE NOTED

FOR COMPLETE END DATA
SEE ORIG. REC. PLAT IN
BOOK 20, PAGES 40, 41