

HEREFORDSHIRE III

LOTS 127-140


TAXING UNIT: 41

IN ROY CITY

SCALE 1" = 50'

PREFIX: 08-144

SEE PAGE 87-3

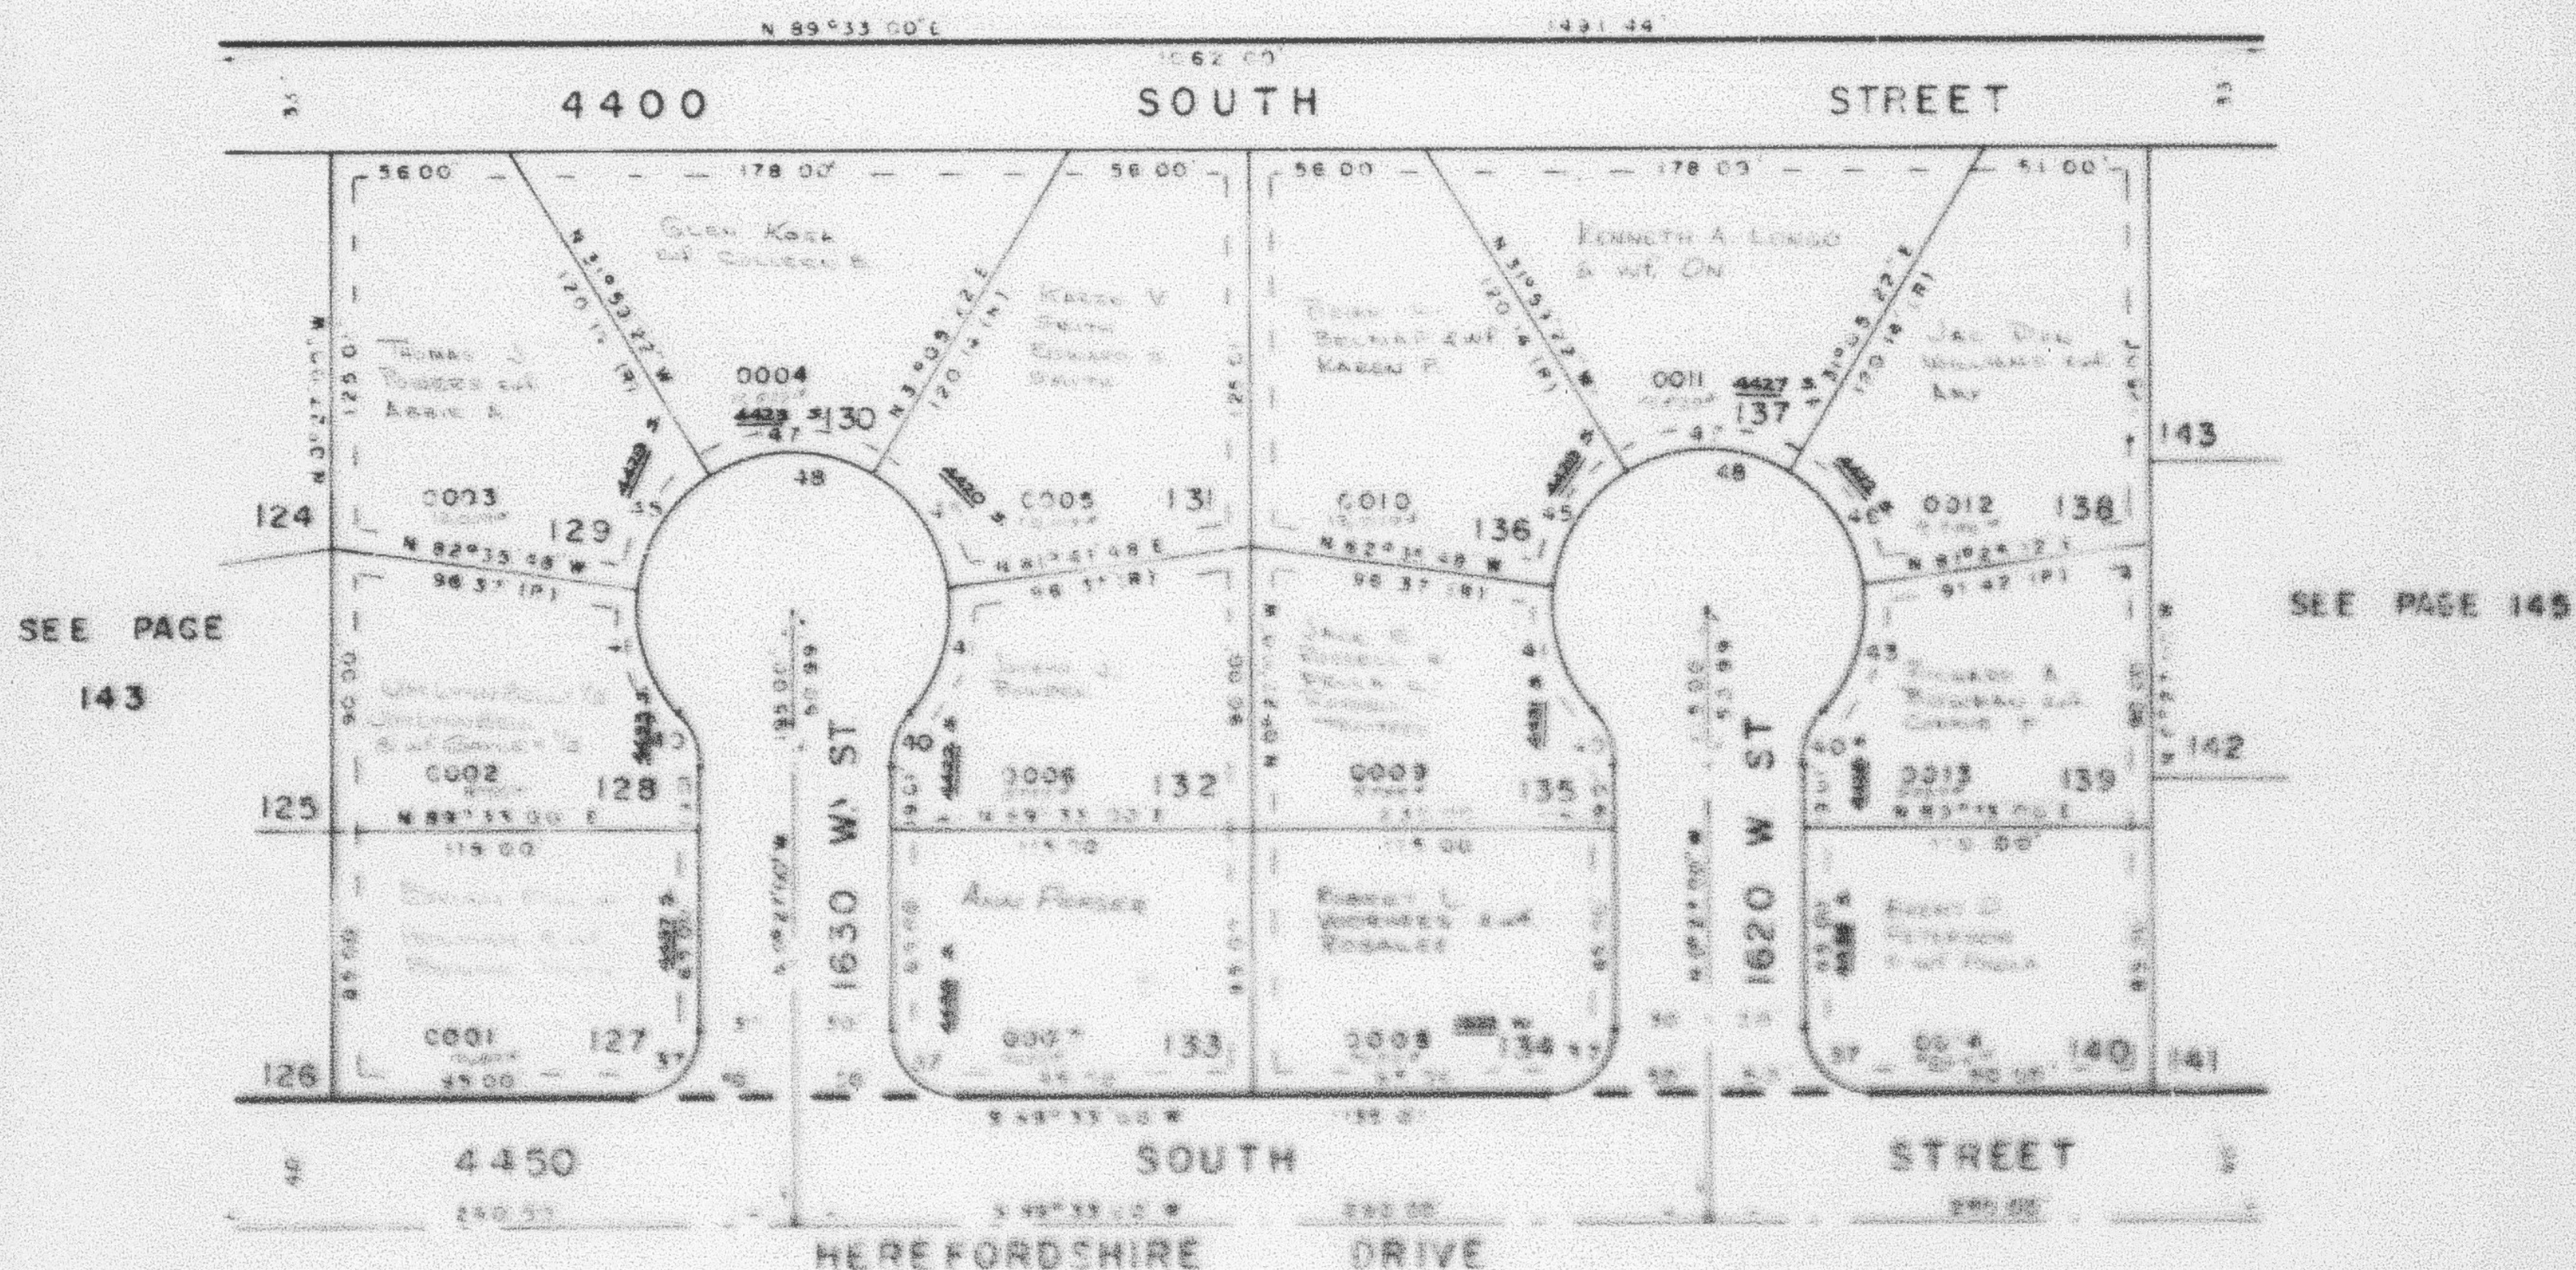


SEE OFFICE RECORDS
 1. WITH 10/1/77
 2. WITH 10/1/77
