

# HEREFORDSHIRE III

## LOTS 127-140


TAXING UNIT - 41

IN ROY CITY

SCALE 1" = 50'

PREFIX - 06 - 144

SEE PAGE 87-3

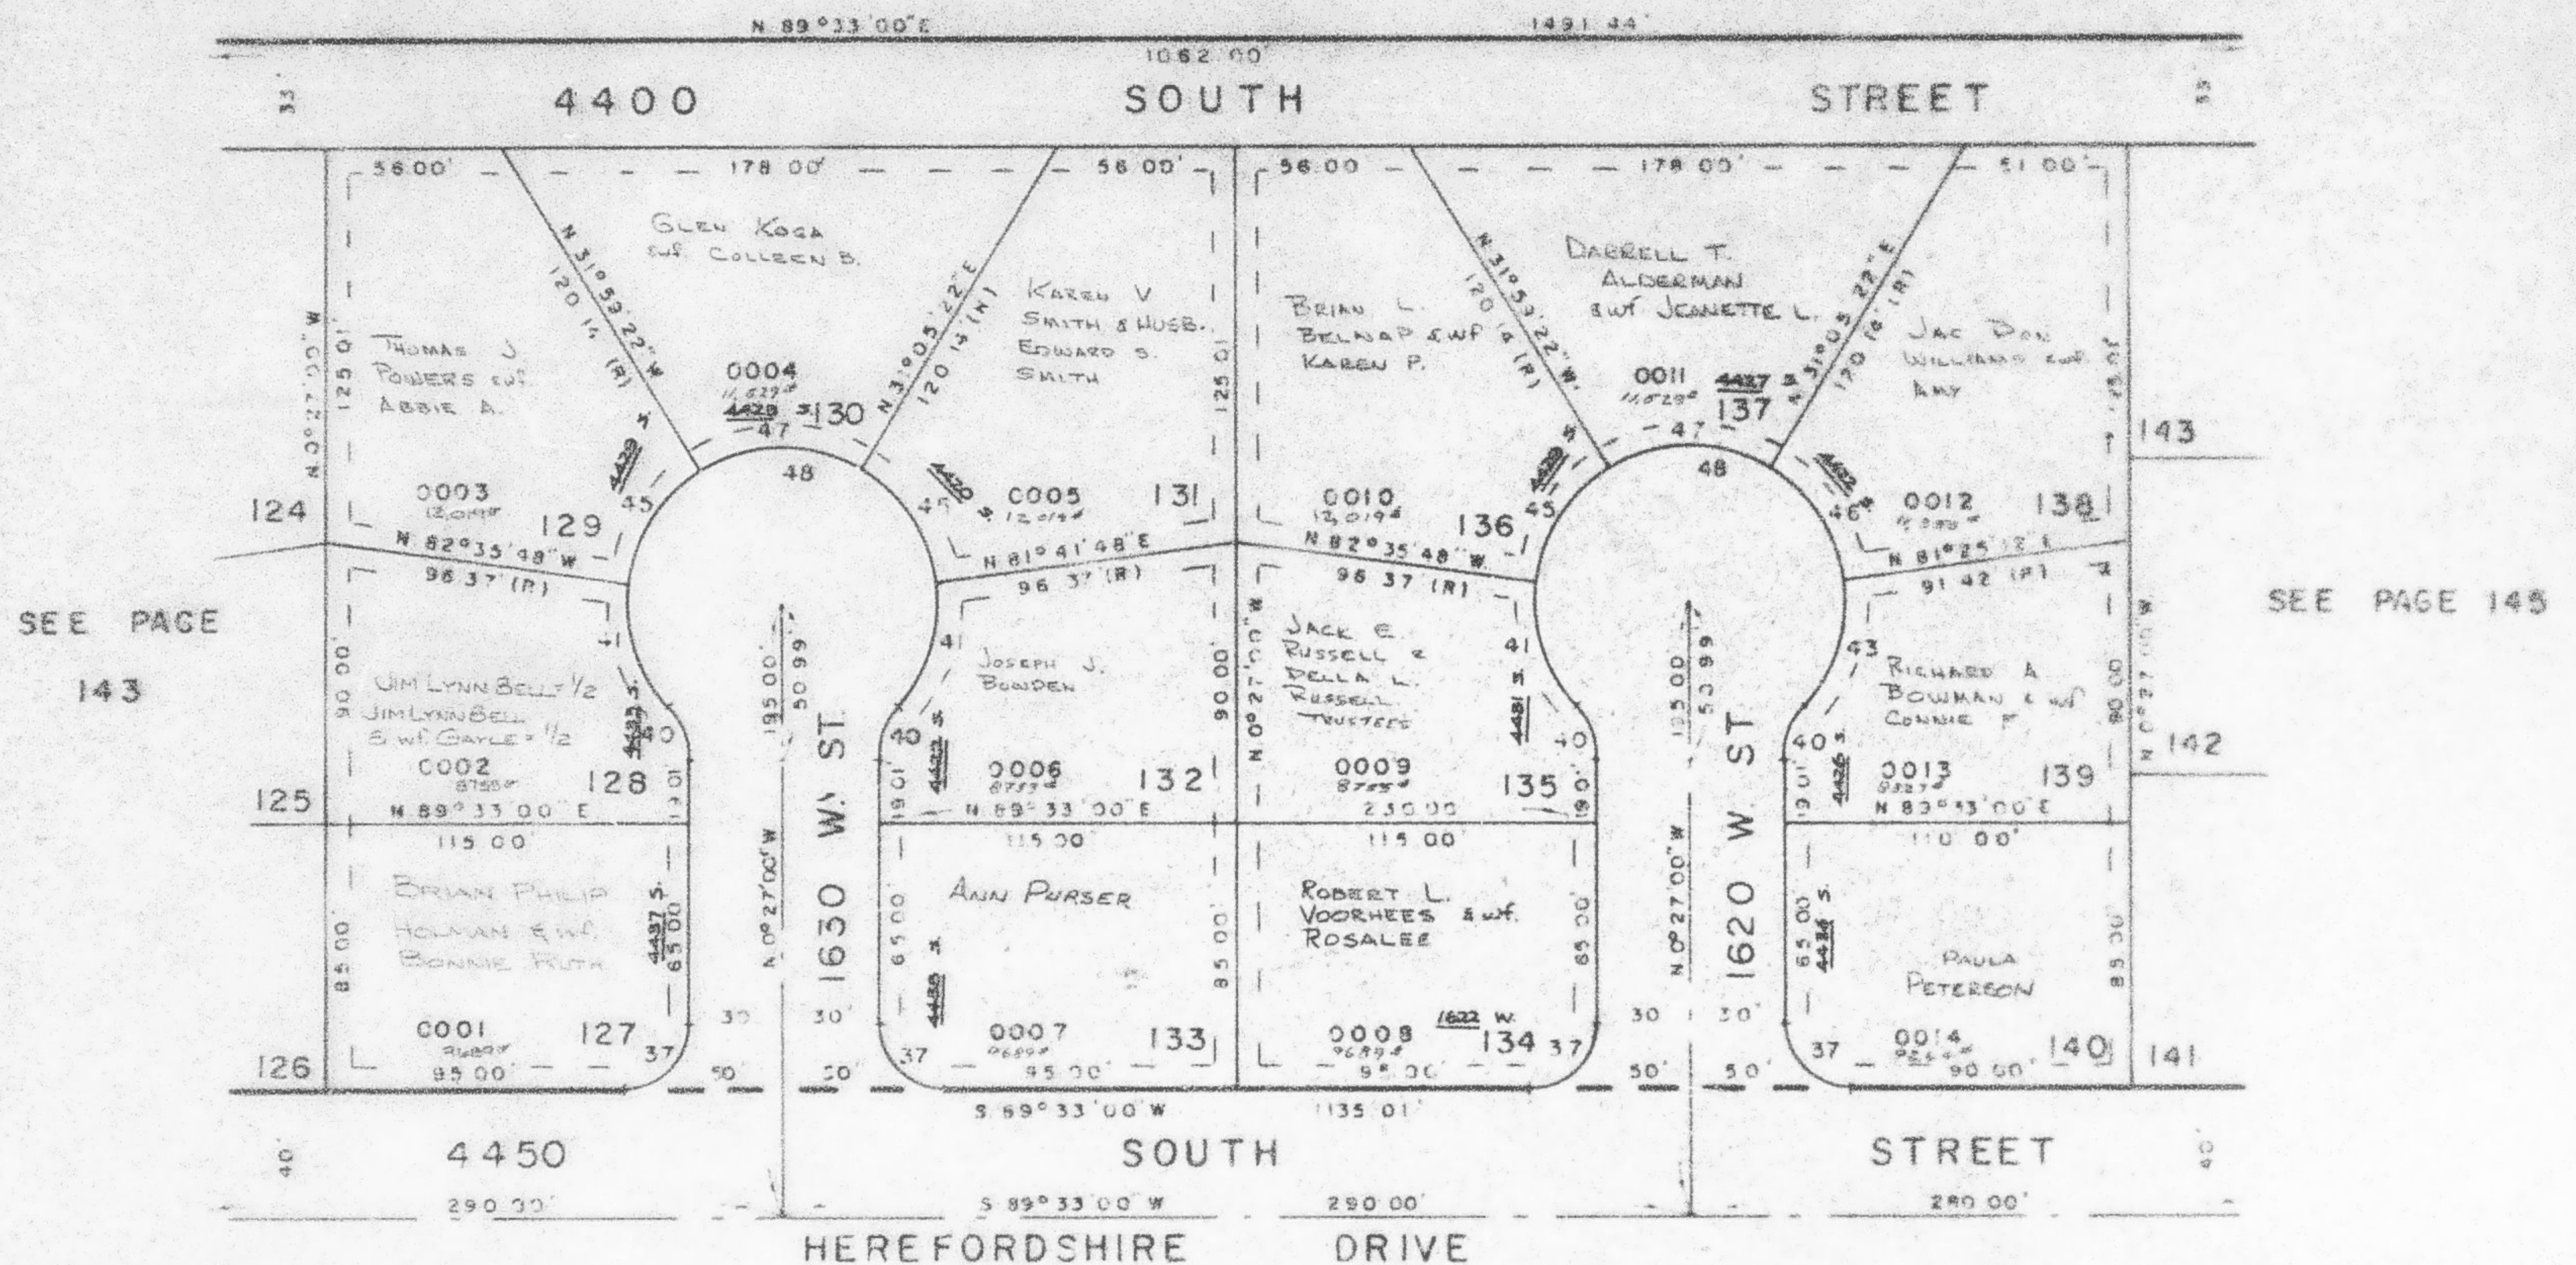

| CURVE         |           | DATA      |           |           |           |           |            |
|---------------|-----------|-----------|-----------|-----------|-----------|-----------|------------|
| 37            | 40        | 41        | 43        | 45        | 46        | 47        | 48         |
| A = 90°00'00" | 42°50'00" | 50°41'12" | 50°57'48" | 50°38'26" | 50°19'50" | 63°04'44" | 285°40'00" |
| L = 31.42'    | 19.69'    | 44.23'    | 44.47'    | 44.16'    | 43.92'    | 55.05'    | 231.83'    |
| LC = 28.28'   | 18.26'    | 42.80'    | 43.02'    | 42.74'    | 42.52'    | 52.31'    | 73.33'     |
| T = 20.00'    | 9.81'     | 23.68'    | 23.93'    | 23.64'    | 23.49'    | 30.69'    |            |
| P = 20.00'    | 25.00'    | 50.00'    | 50.00'    | 50.00'    | 50.00'    | 50.00'    | 50.00'     |

ALL UTILITY ESMTS  
7' WIDE UNLESS  
OTHERWISE NOTED

FOR COMPLETE ENG. DATA  
SEE ORIGINATED PLAT IN  
BOOK 20, PAGES 40, 41