

PART OF S W 1/4 SEC 12, T. 5 N., R. 2 W., S. L. B. & M

144

HEREFORDSHIRE III

LOTS 127-140


TAXING UNIT 41

IN ROY CITY

SCALE 1" = 50'

PREFIX 08-144

SEE PAGE 87-3

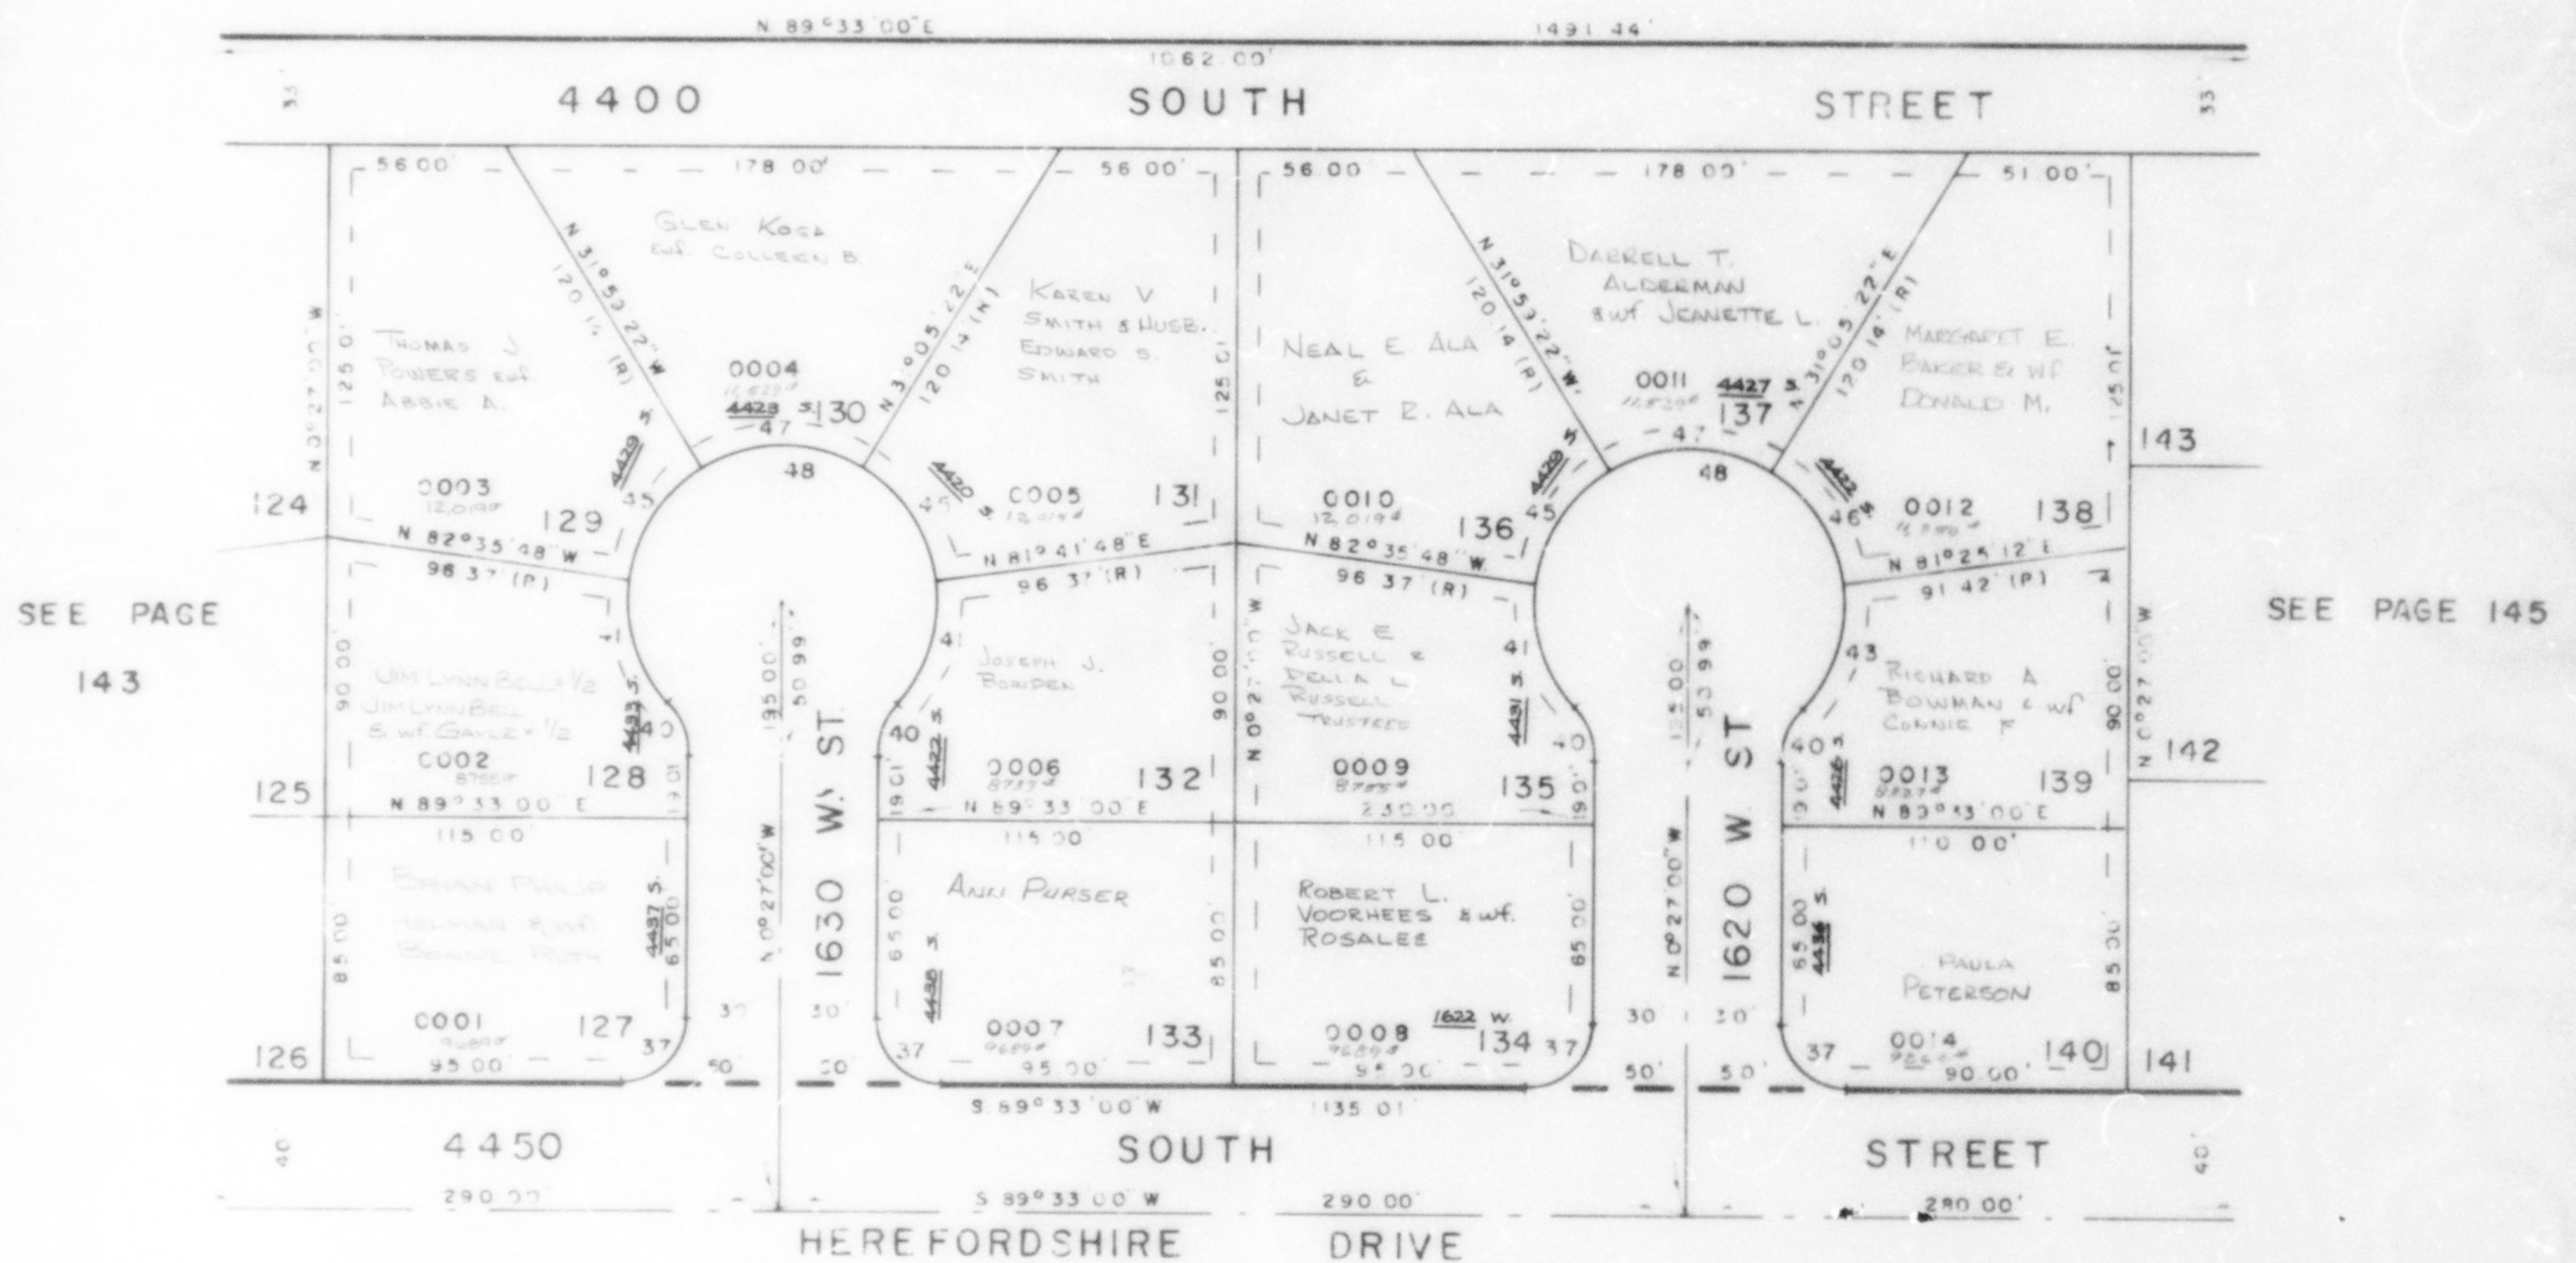

SEE PAGE 139

CURVE	DATA						
37	40	41	43	45	46	47	48
Δ 90°00'00"	42°50'00"	50°41'12"	50°57'48"	50°36'26"	50°19'50"	63°04'44"	265°40'00"
L 31'42"	18'09"	44'23"	44'47"	14'16"	43'92"	55'05"	231'83"
LC 28'28"	18'26"	42'80"	42'02"	42'74"	42'52"	52'31"	73'33"
T 20'00"	98'1"	23'68"	23'93"	23'64"	23'49"	30'69"	-
R 20'00"	25'00"	50'00"	50'00"	50'00"	50'00"	50'00"	50'00"

ALL UTILITY ESMTS
7' WIDE UNLESS
OTHERWISE NOTED

FOR COMPLETE ENG DATA
SEE ORIG DED PLAT IN
BOOK 20, PAGES 40, 41