

144


LOTS 127-140

IN ROY CITY

PREFIX: 08-144

SCALE 1" = 50'

SEE PAGE 87-3

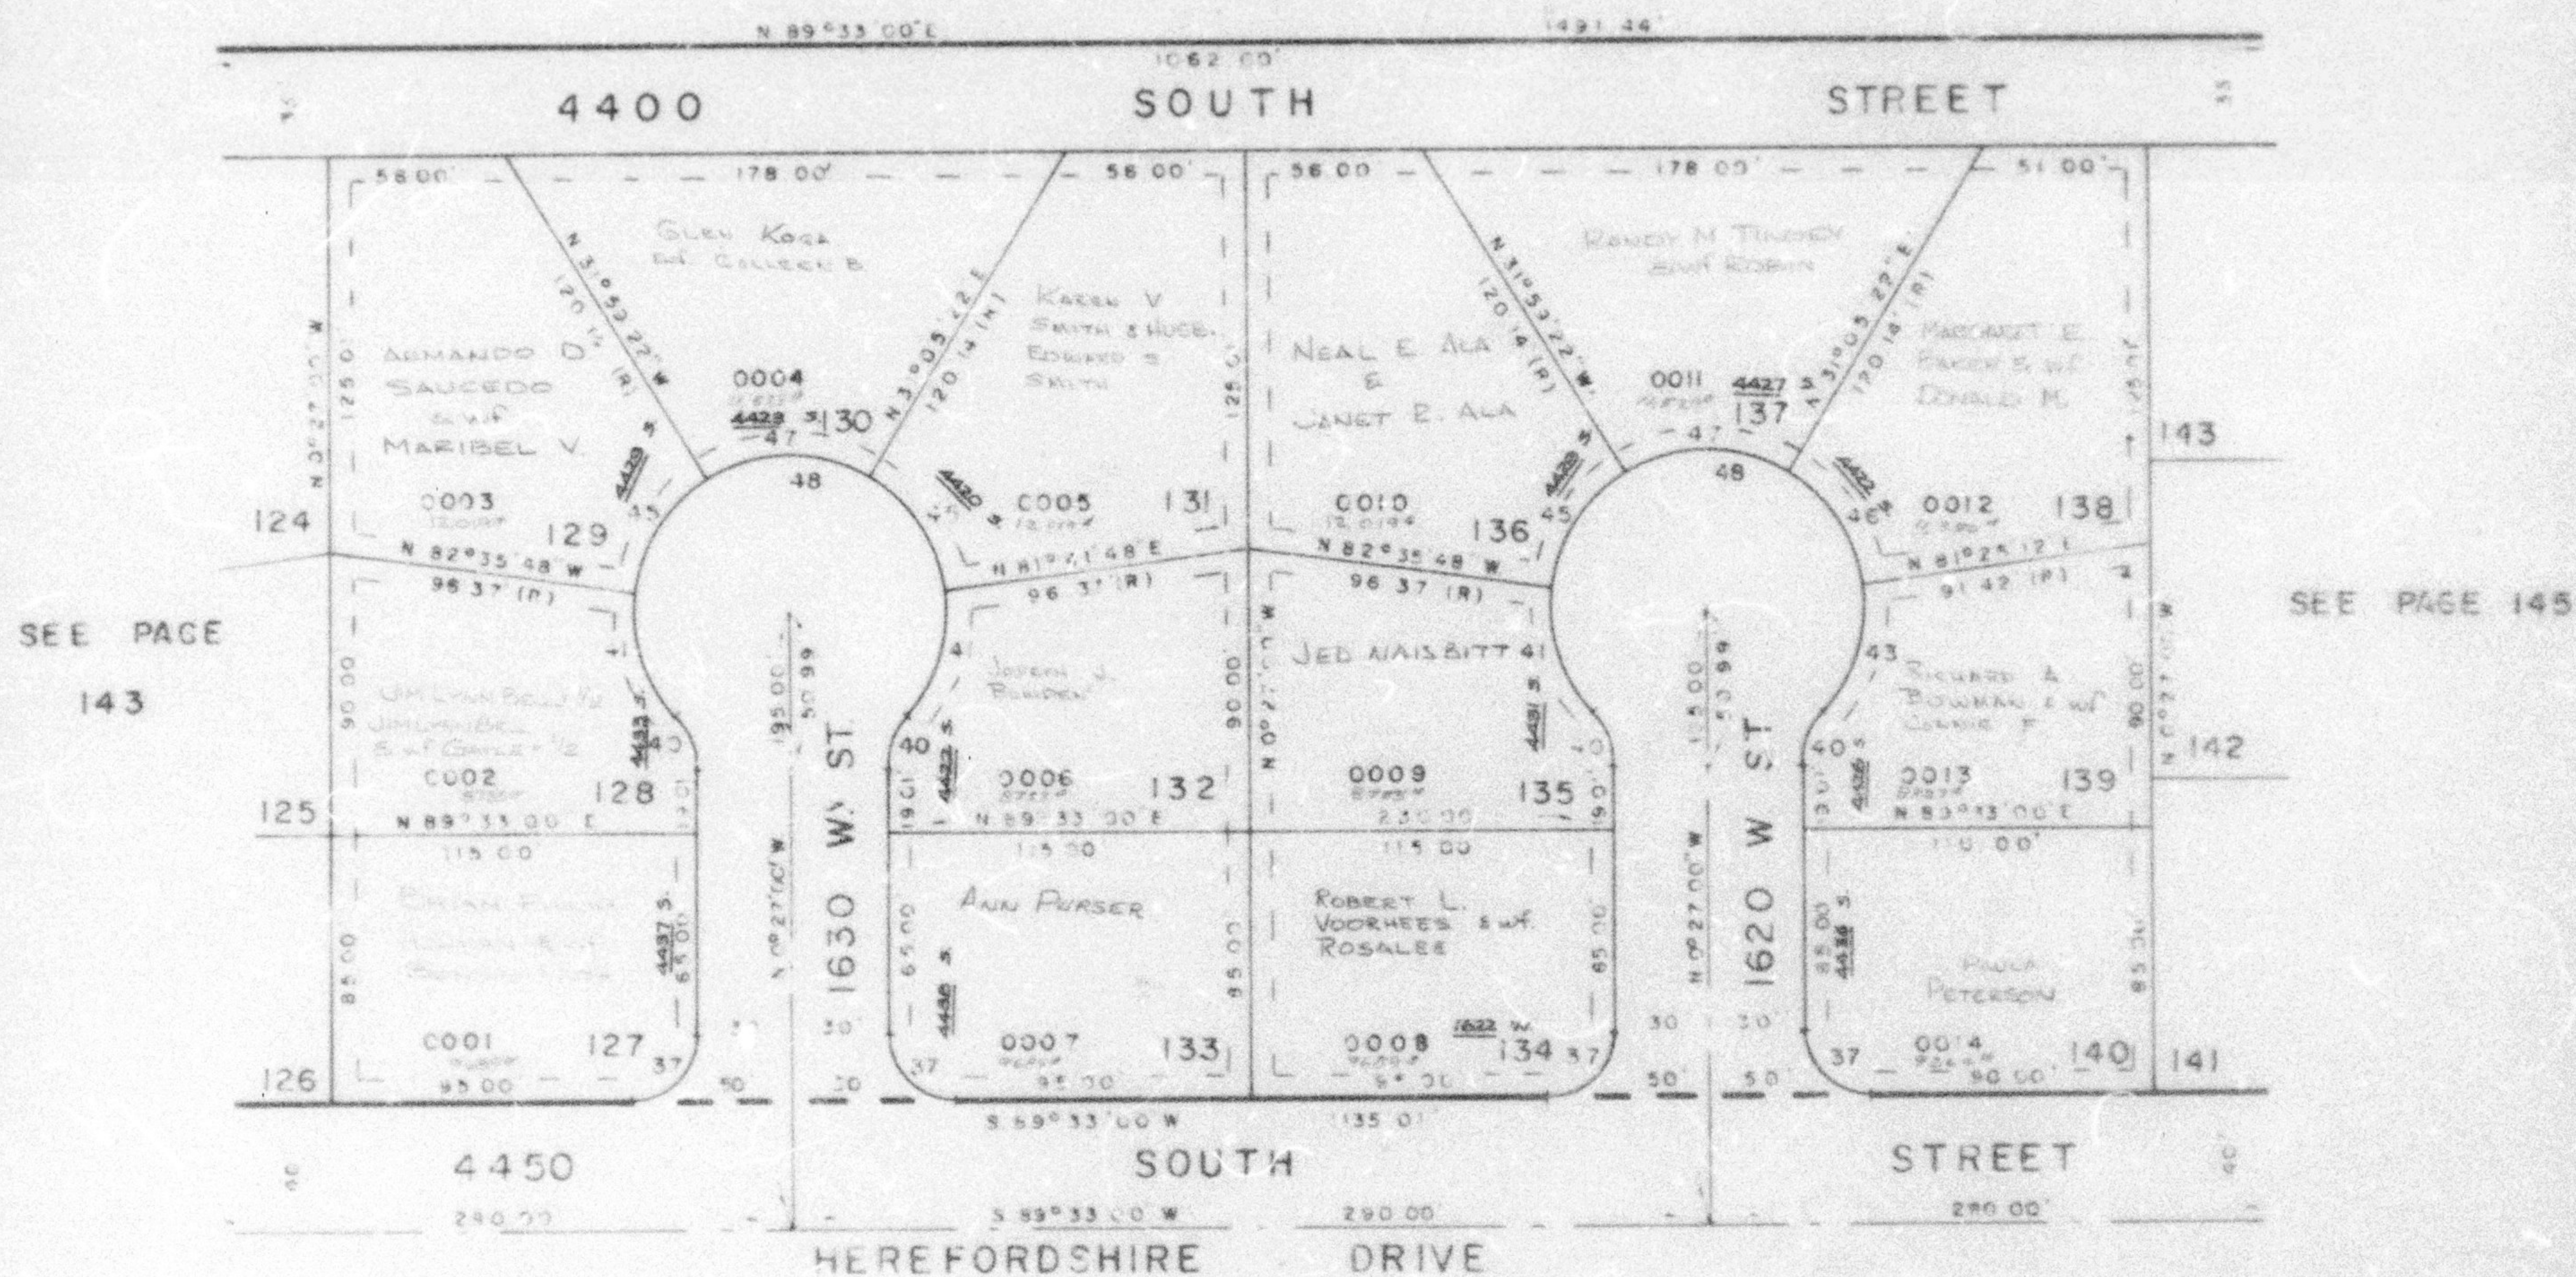

SEE PAGE 139

		CURVE		DATA				
	37	40	41	43	45	46	47	48
Δ	90°00'00"	42°50'00"	50°41'12"	50°57'48"	50°36'28"	50°19'50"	63°04'44"	765°40'00"
L	31.42	4.09	44.23	44.47	14.16	43.92	55.05	231.83
LC	28.28	18.26	42.80	40.02	42.74	12.52	52.31	73.33
T	20.00	9.81	23.68	23.97	23.64	23.49	30.69	-
R	20.00	25.00	50.00	50.00	50.00	50.00	50.00	50.00

ALL UTILITY ESMTS
7 WIDE UNLESS
OTHERWISE NOTED

FOR COMPLETE ENG DATA
SEE DRIS LTD PLAT IN
BOOK 25, PAGES 40, 41