

PART OF S.W. 1/4 SEC. 12, T.5N., R.2W., S.L.B. & M.

144

HEREFORDSHIRE III

LOTS 127-140

IN ROY CITY

SCALE 1"=50'

TAXING UNIT: 41

SEE PAGE 87

N 89°33'00"E

1491.44'


33'

4400 SOUTH STREET

33'

SEE PAGE 143

SEE PAGE 145

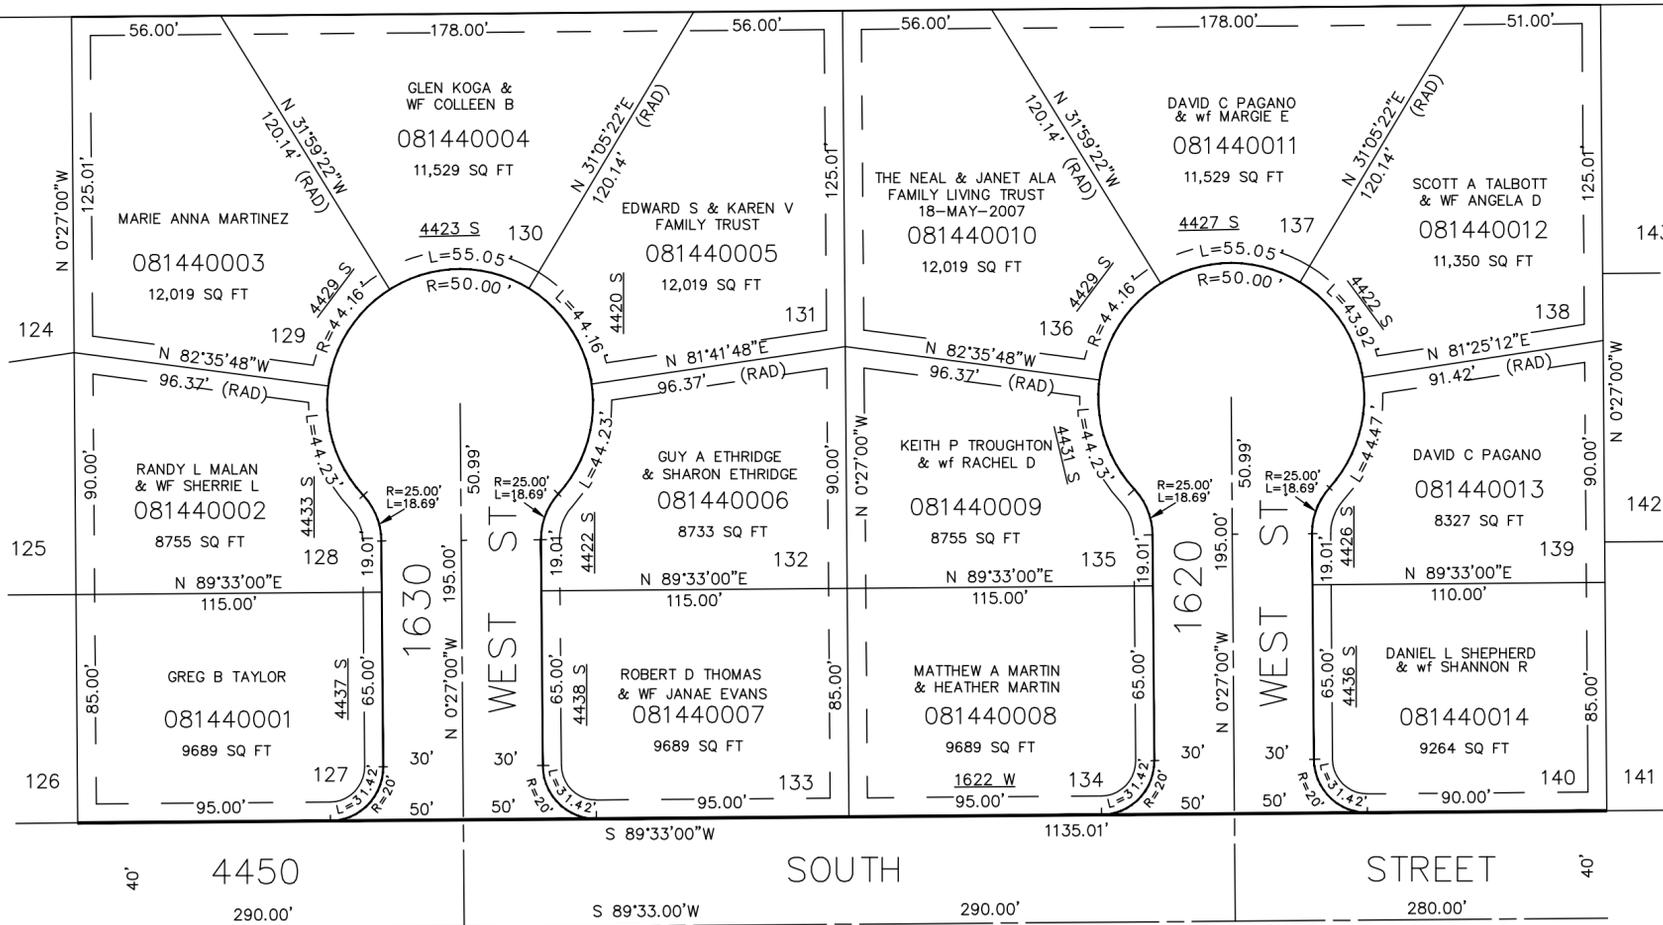

SEE PAGE 139

7' UTILITY EASEMENTS EACH SIDE OF LOT LINES AS SHOWN BY DASHED LINES, EXCEPT AS OTHERWISE NOTED.

FOR COMPLETE ENG. DATA SEE ORIGINAL DEDICATION PLAT IN BOOK 20, PAGES 40, 41 OF RECORDS.