

PART OF S. W. 1/4 SEC. 12, T. 5 N., R. 2 W., S. L. B. & M.

145

HEREFORDSHIRE III

LOTS 141-147

IN ROY CITY

SCALE 1" = 50'

TAXING UNIT: 87

PREFIX: 08-145

EXCEPT WHERE OTHERWISE SHOWN
ALL LOTS OWNED BY
PETERSON RANCHING CO.


SEE PAGE 87-3

SEE PAGE 88

SEE PAGE 144

SEE PAGE 92

SEE PAGE 139

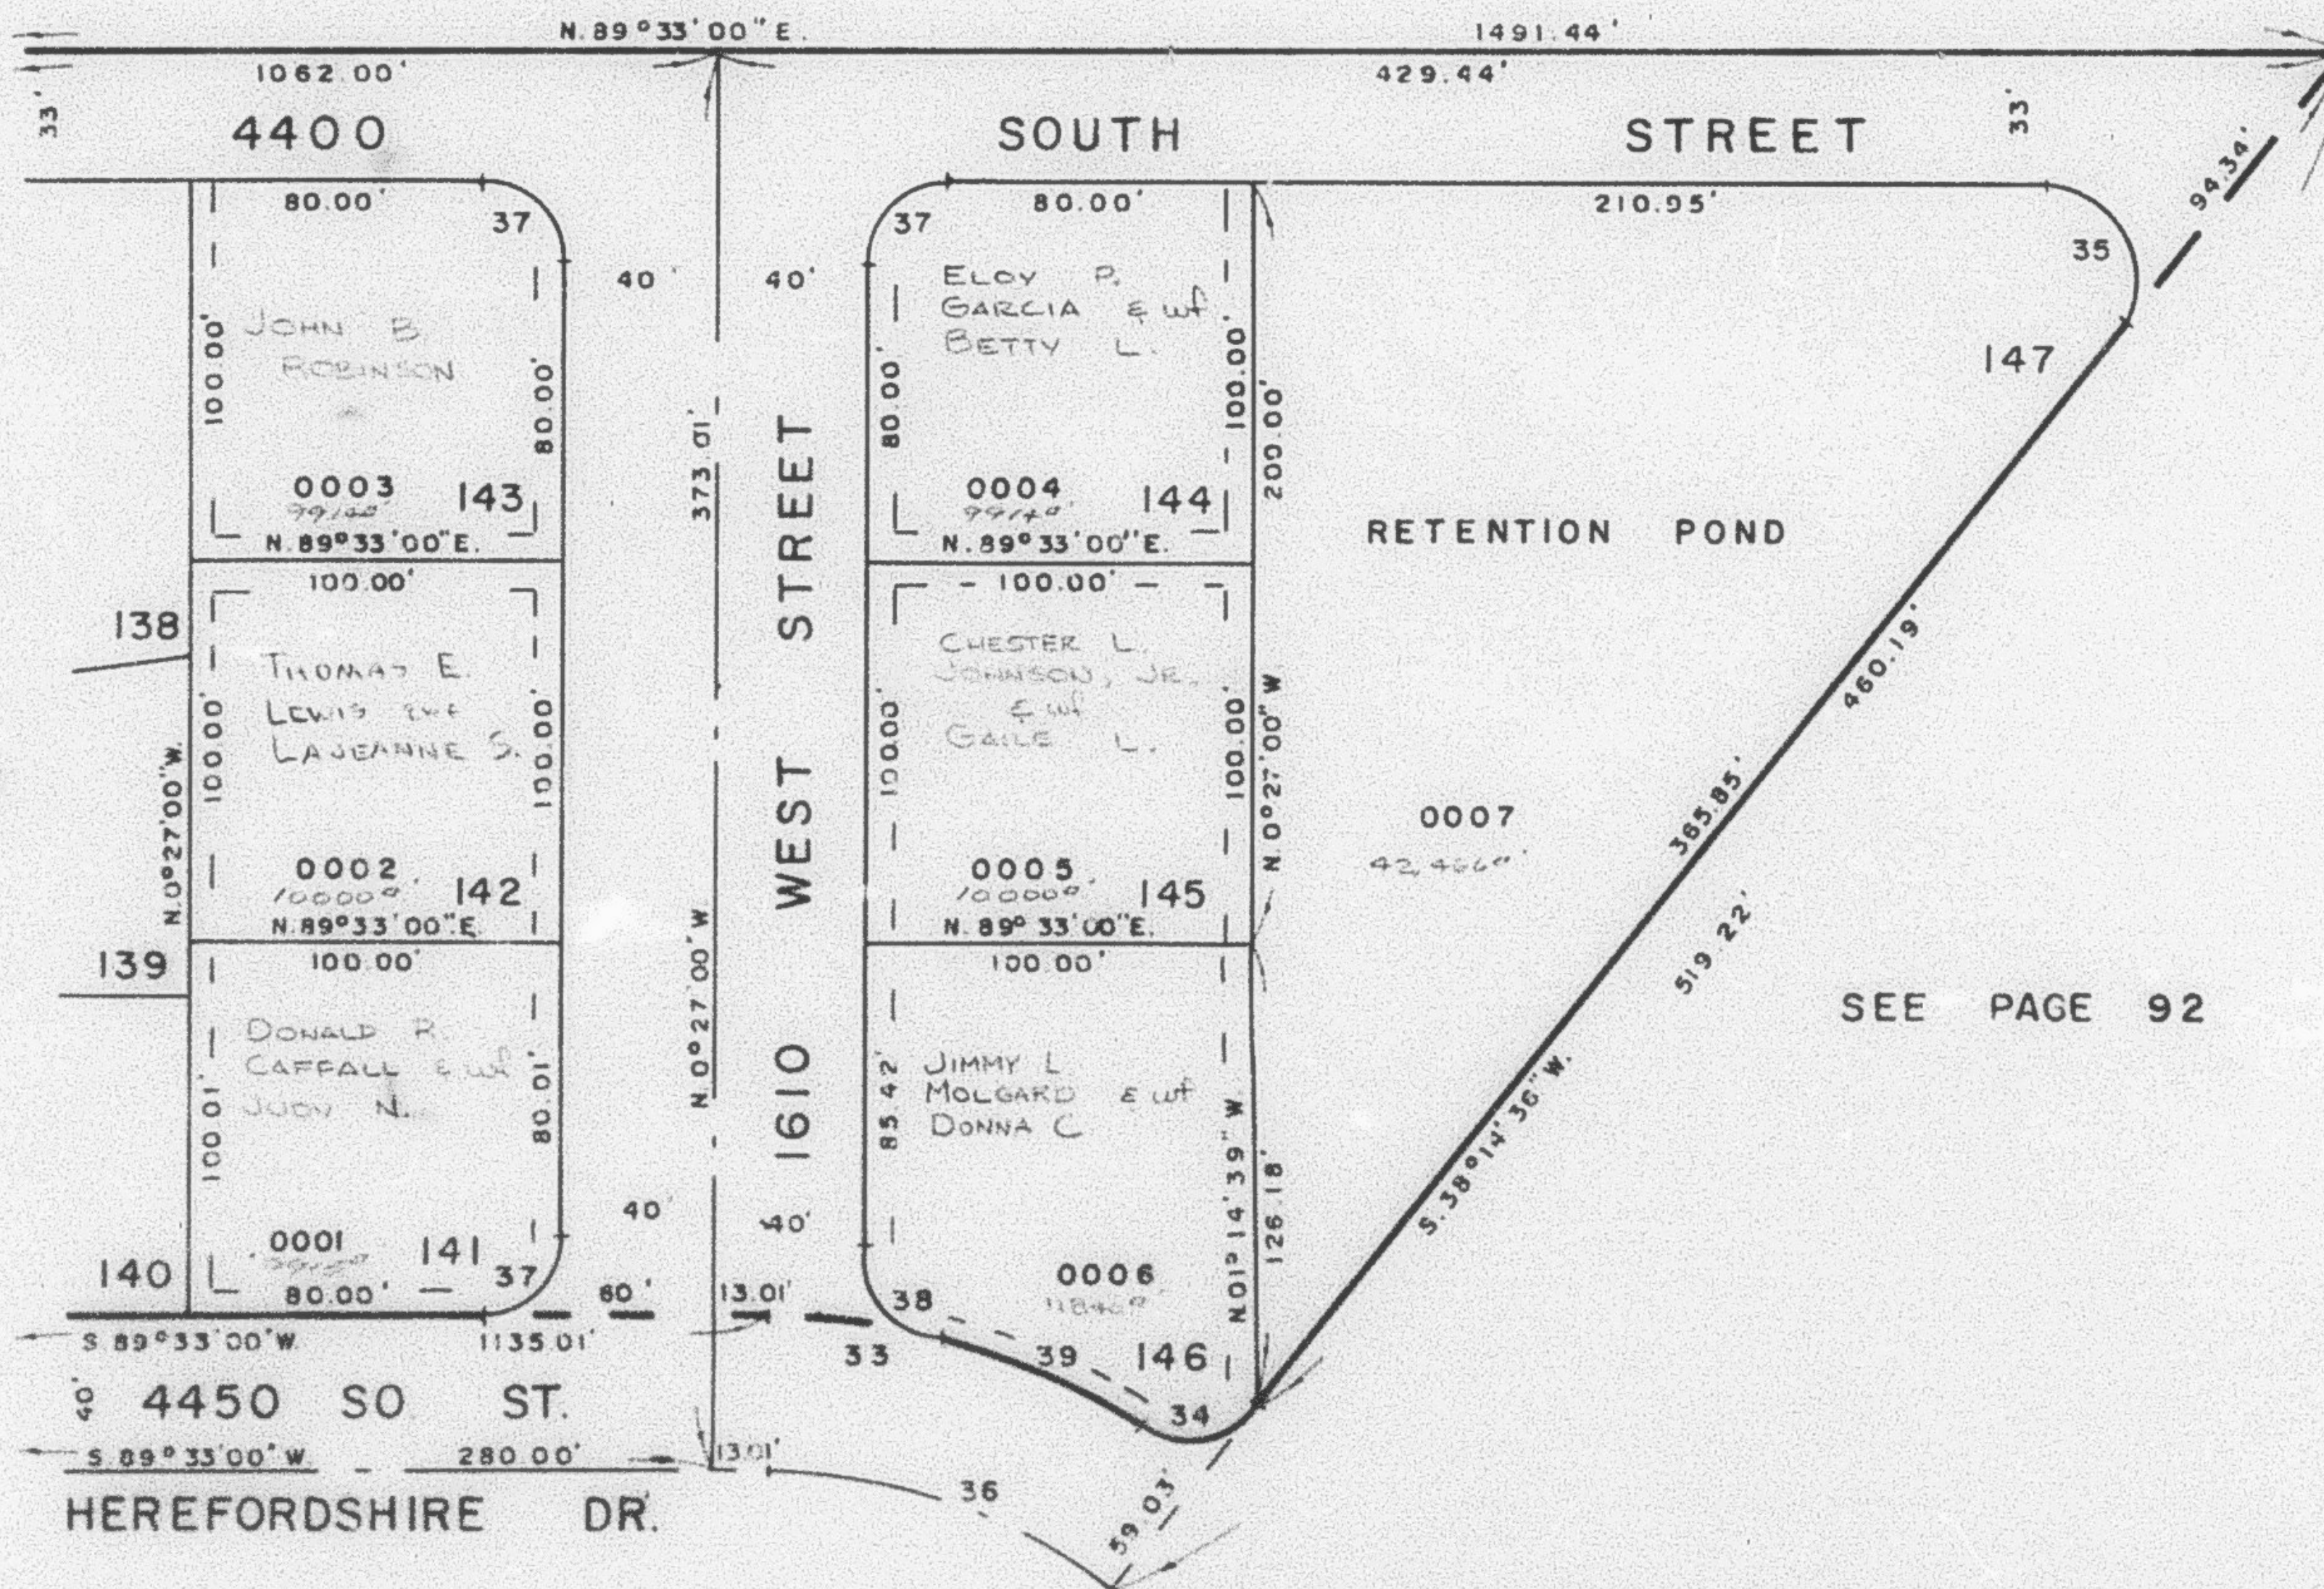

	33	34	35	36	37	38	39
Δ	13°08'47"	84°27'11"	128°41'36"	78°41'36"	90°00'00"	76°52'24"	20°01'11"
LC	108.13'	29.48'	56.15'	99.21'	31.42'	26.83'	65.31'
LC	108.63'	26.88'	43.07'	97.34'	28.28'	24.87'	64.98'
T	55.63'	18.15'	52.05'	51.58'	20.00'	15.87'	32.99'
R	186.91'	20.00'	25.00'	146.91'	20.00'	20.00'	186.91'

ALL UTILITY ESMTS
7' WIDE UNLESS
OTHERWISE NOTED

FOR COMPLETE ENG. DATA
SEE ORIG. DED. PLAT IN
BOOK 20, PAGES 40, 41