

PART OF S.W. 1/4 SEC. 12, T.5 N., R. 2 W., S.L.B. & M.

145

HEREFORDSHIRE III

LOTS 141-147

IN ROY CITY

SCALE 1" = 50'

TAXING UNIT 87

PREFIX 08-145


SEE PAGE 87-3

SEE PAGE 88

SEE PAGE 144

SEE PAGE 92

SEE PAGE 139

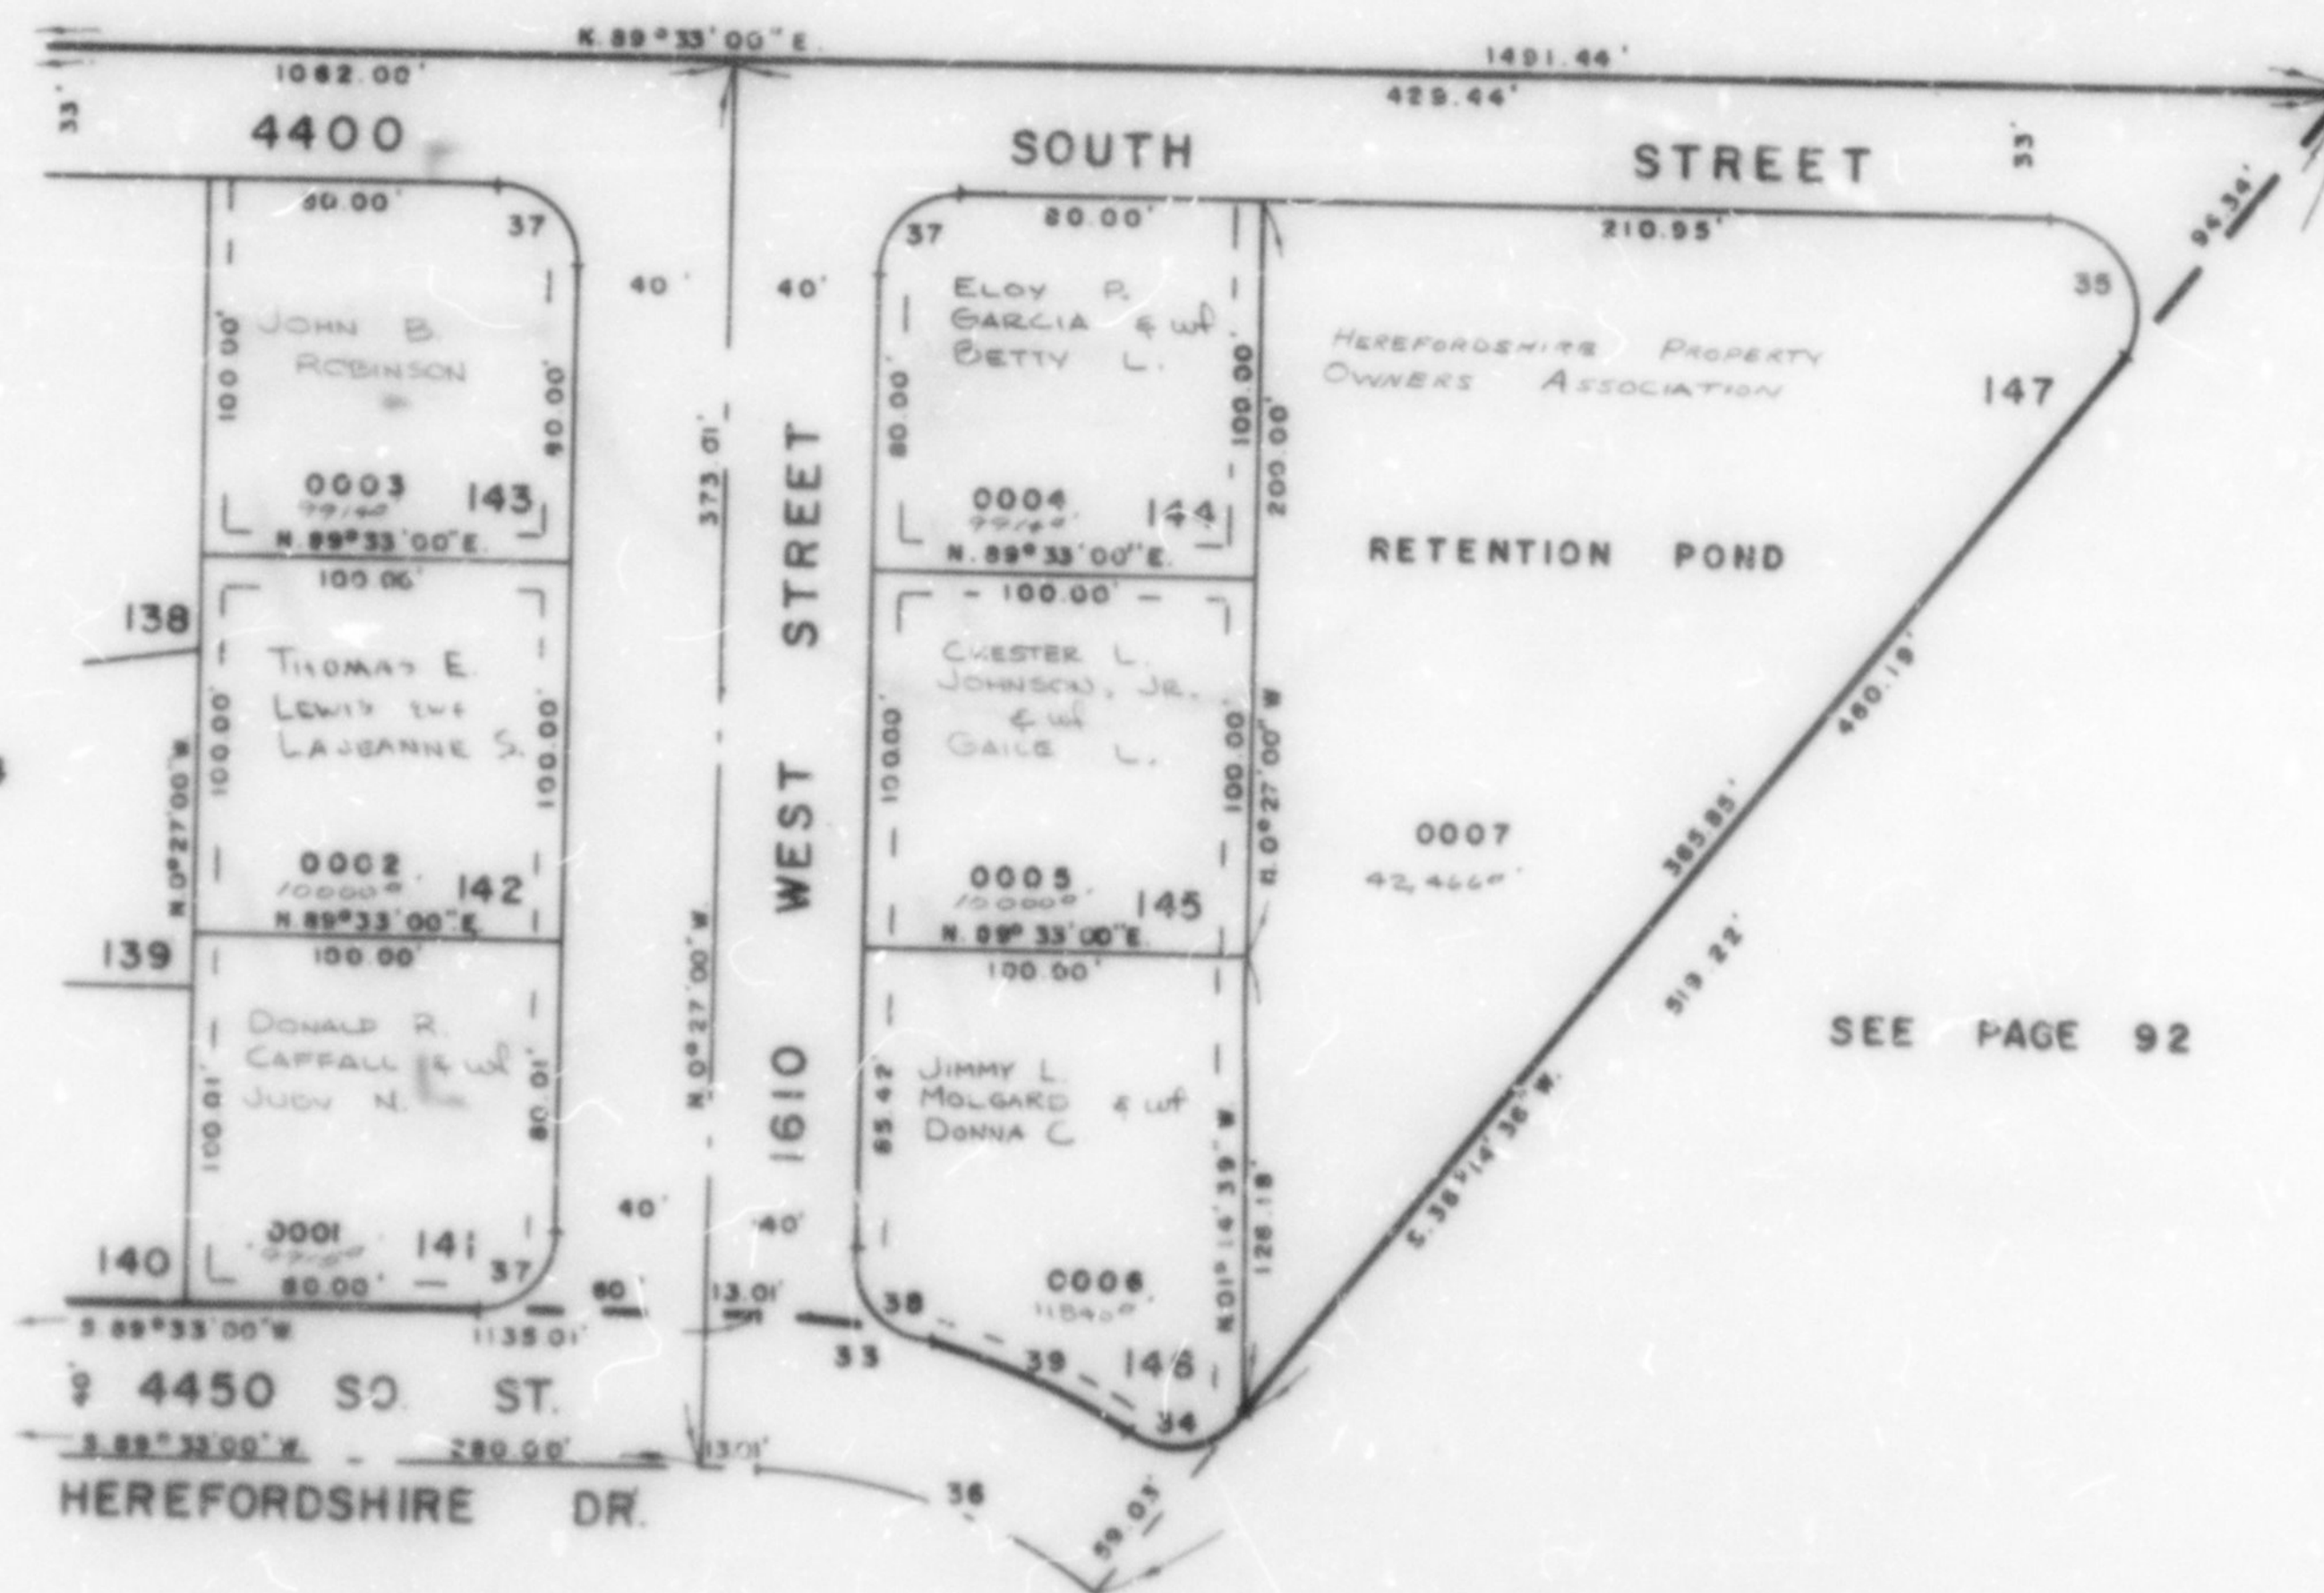

	33	34	35	36	37	38	39
A =	33°08'47"	84°27'11"	128°41'36"	78°41'38"	90°00'00"	78°58'24"	20°01'11"
L =	108.13'	29.48'	52.15'	99.21'	31.42'	26.83'	88.31'
LC =	108.83'	29.88'	45.07'	97.34'	26.10'	24.87'	84.84'
T =	55.67'	18.15'	52.05'	51.58'	20.00'	15.87'	32.99'
R =	168.91'	20.00'	25.00'	148.51'	20.00'	20.00'	168.91'

ALL UTILITY ESMTS.
7' WIDE UNLESS
OTHERWISE NOTED

FOR COMPLETE ENG. DATA
SEE ORIG. DES. PLAT IN
BOOK 20, PAGES 40, 41