

PART OF S.W. 1/4 SEC. 12, T.5 N., R. 2 W., S.L.B. & M.

145

HEREFORDSHIRE III

LOTS 141-147

IN ROY CITY

SCALE 1" = 50'

TAXING UNIT 87


PREFIX 08-145

SEE PAGE 87-3

SEE PAGE 88

SEE PAGE 144

SEE PAGE 92

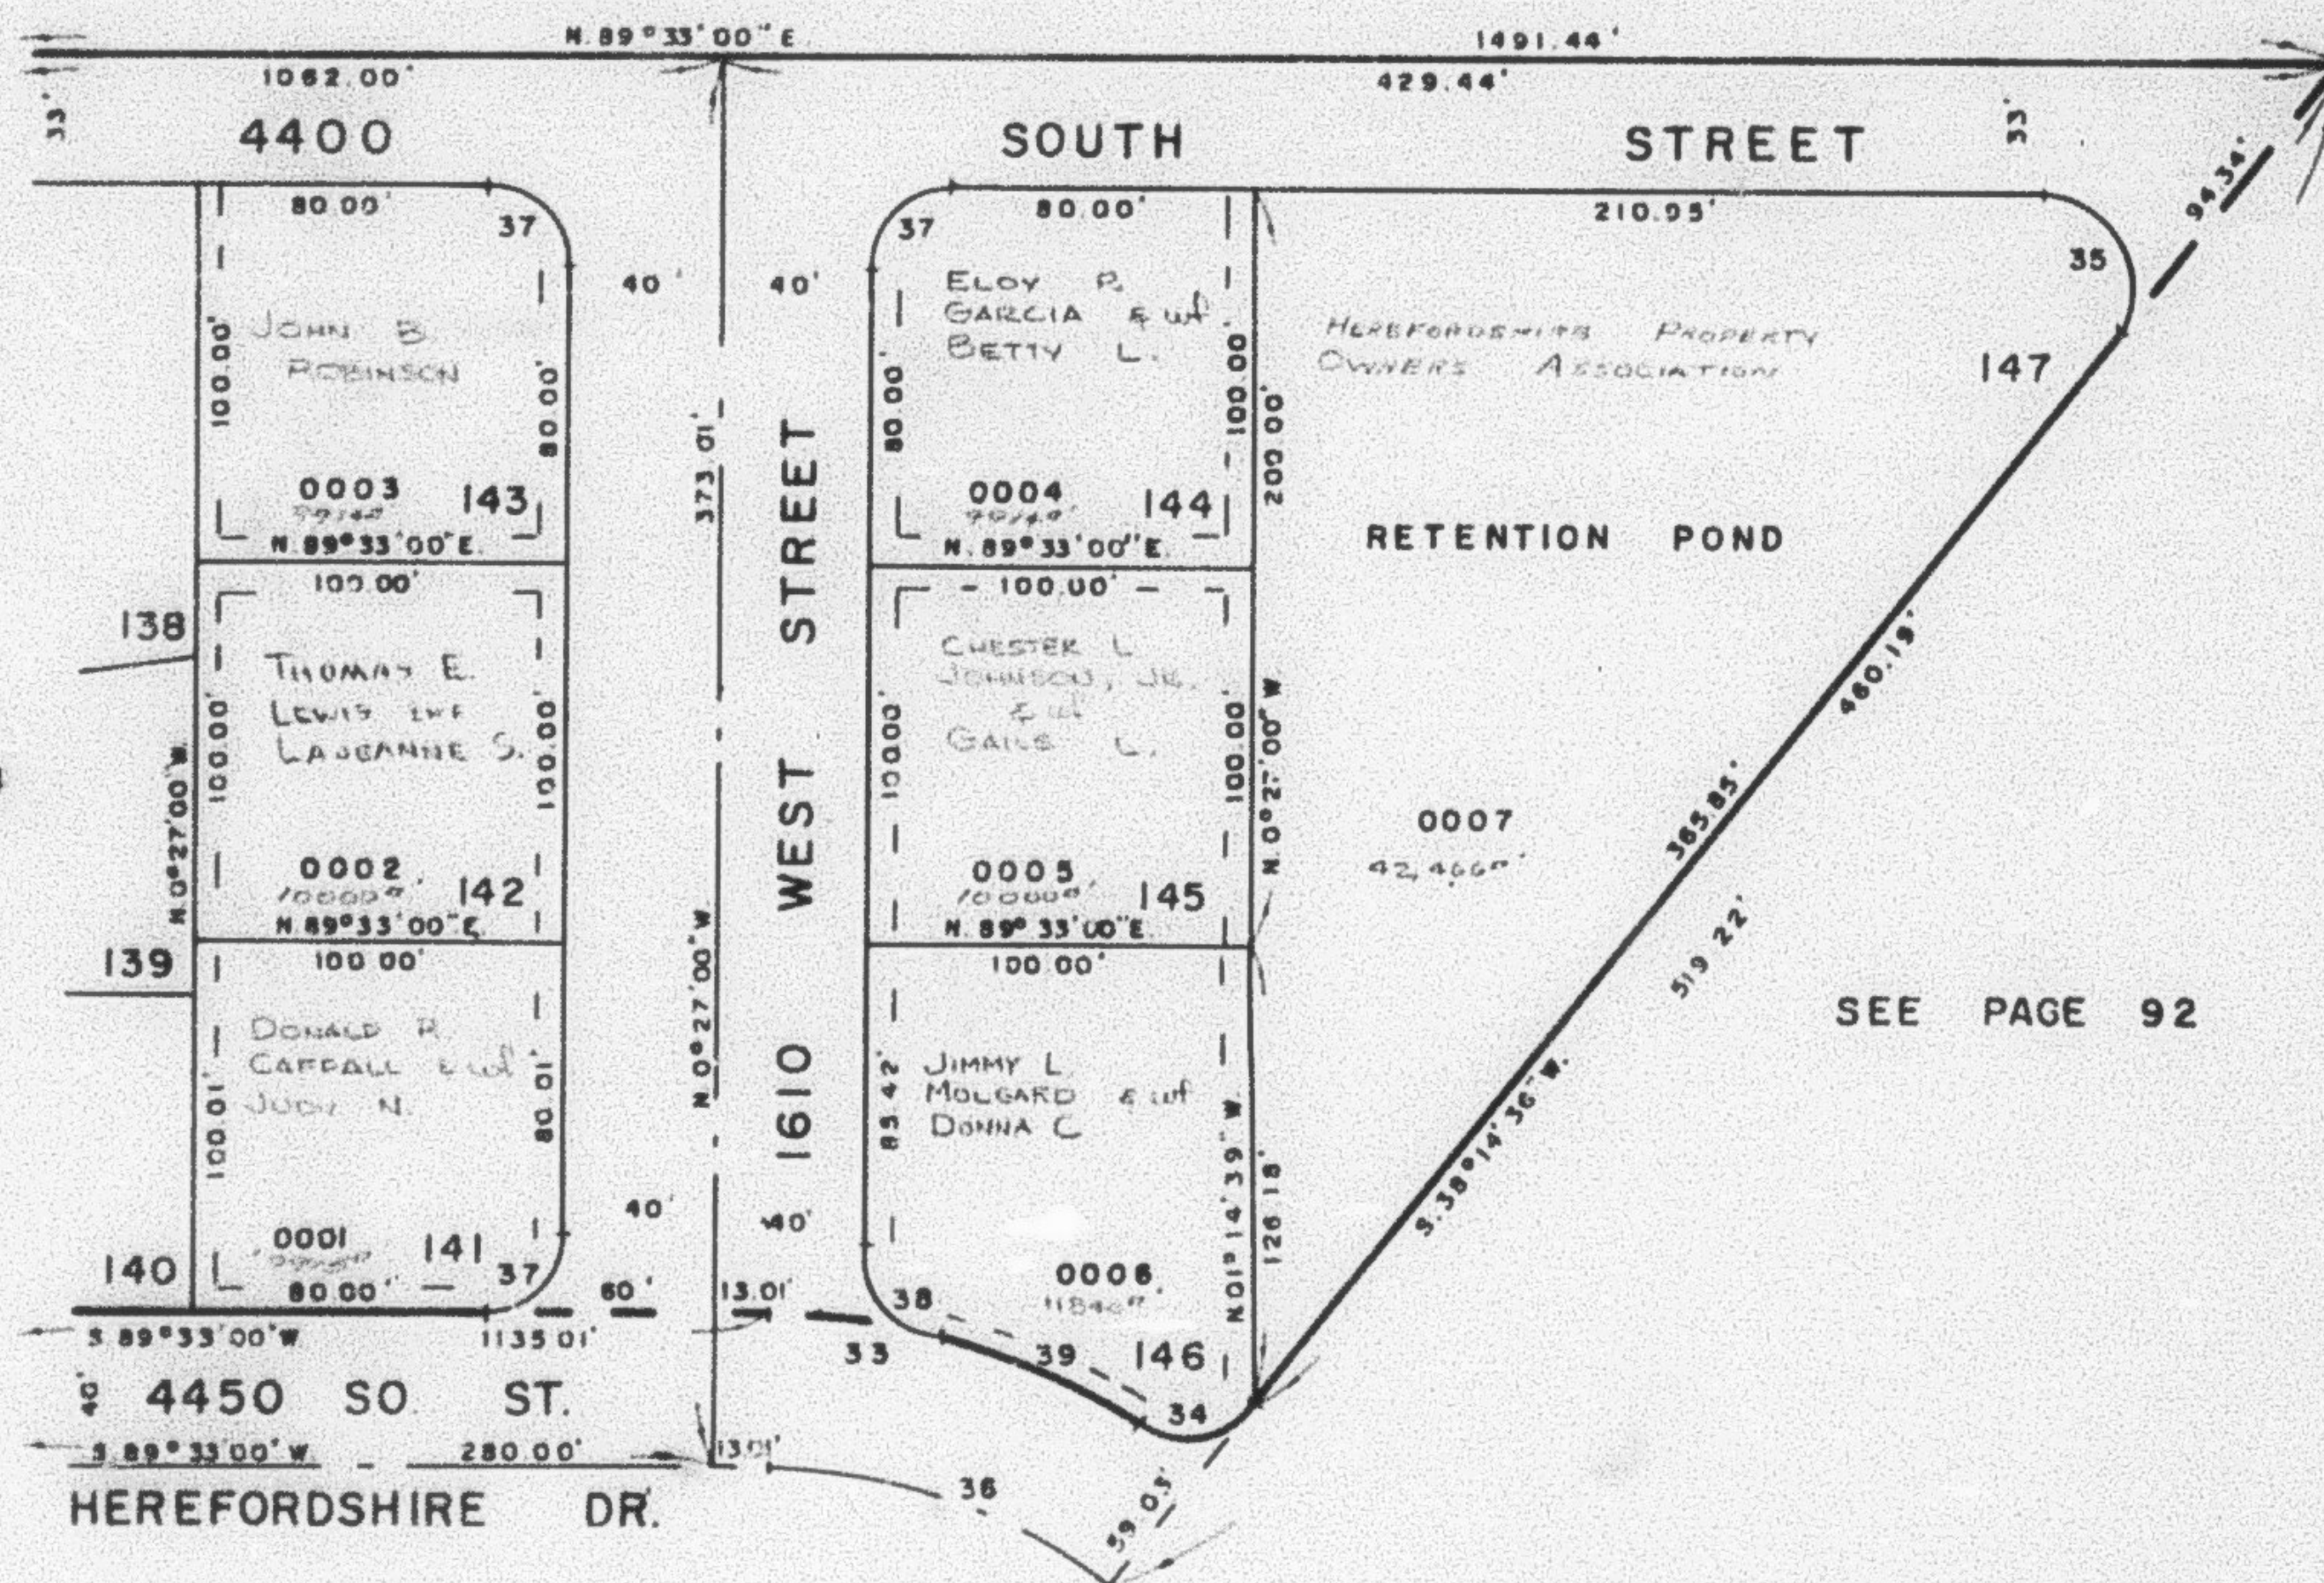

SEE PAGE 139

ALL UTILITY ESMTS.
7' WIDE UNLESS
OTHERWISE NOTED

FOR COMPLETE ENG. DATA
SEE ORIG. DED. PLAT IN
BOOK 20, PAGES 40, 41

	33	34	35	36	37	38	39
Δ	33°08'47"	84°27'11"	128°41'38"	38°41'38"	90°00'00"	76°58'24"	20°01'11"
L	108.13'	29.48'	56.15'	99.21'	31.42'	26.83'	65.31'
LC	108.63'	26.88'	45.07'	37.34'	28.28'	24.87'	64.98'
T	55.63'	18.15'	52.05'	51.58'	20.00'	15.87'	32.99'
R	186.91'	20.00'	25.00'	146.91'	20.00'	20.00'	186.91'