

PART OF S.W. 1/4 SEC. 12, T.5 N., R. 2 W., S.L.B. & M.

145

HEREFORDSHIRE III

LOTS 141-147

IN ROY CITY

SCALE 1" = 50'

TAXING UNIT: 41

PREFIX: 08-145


SEE PAGE 87-3

SEE PAGE 88

SEE PAGE 144

SEE PAGE 92

SEE PAGE 139

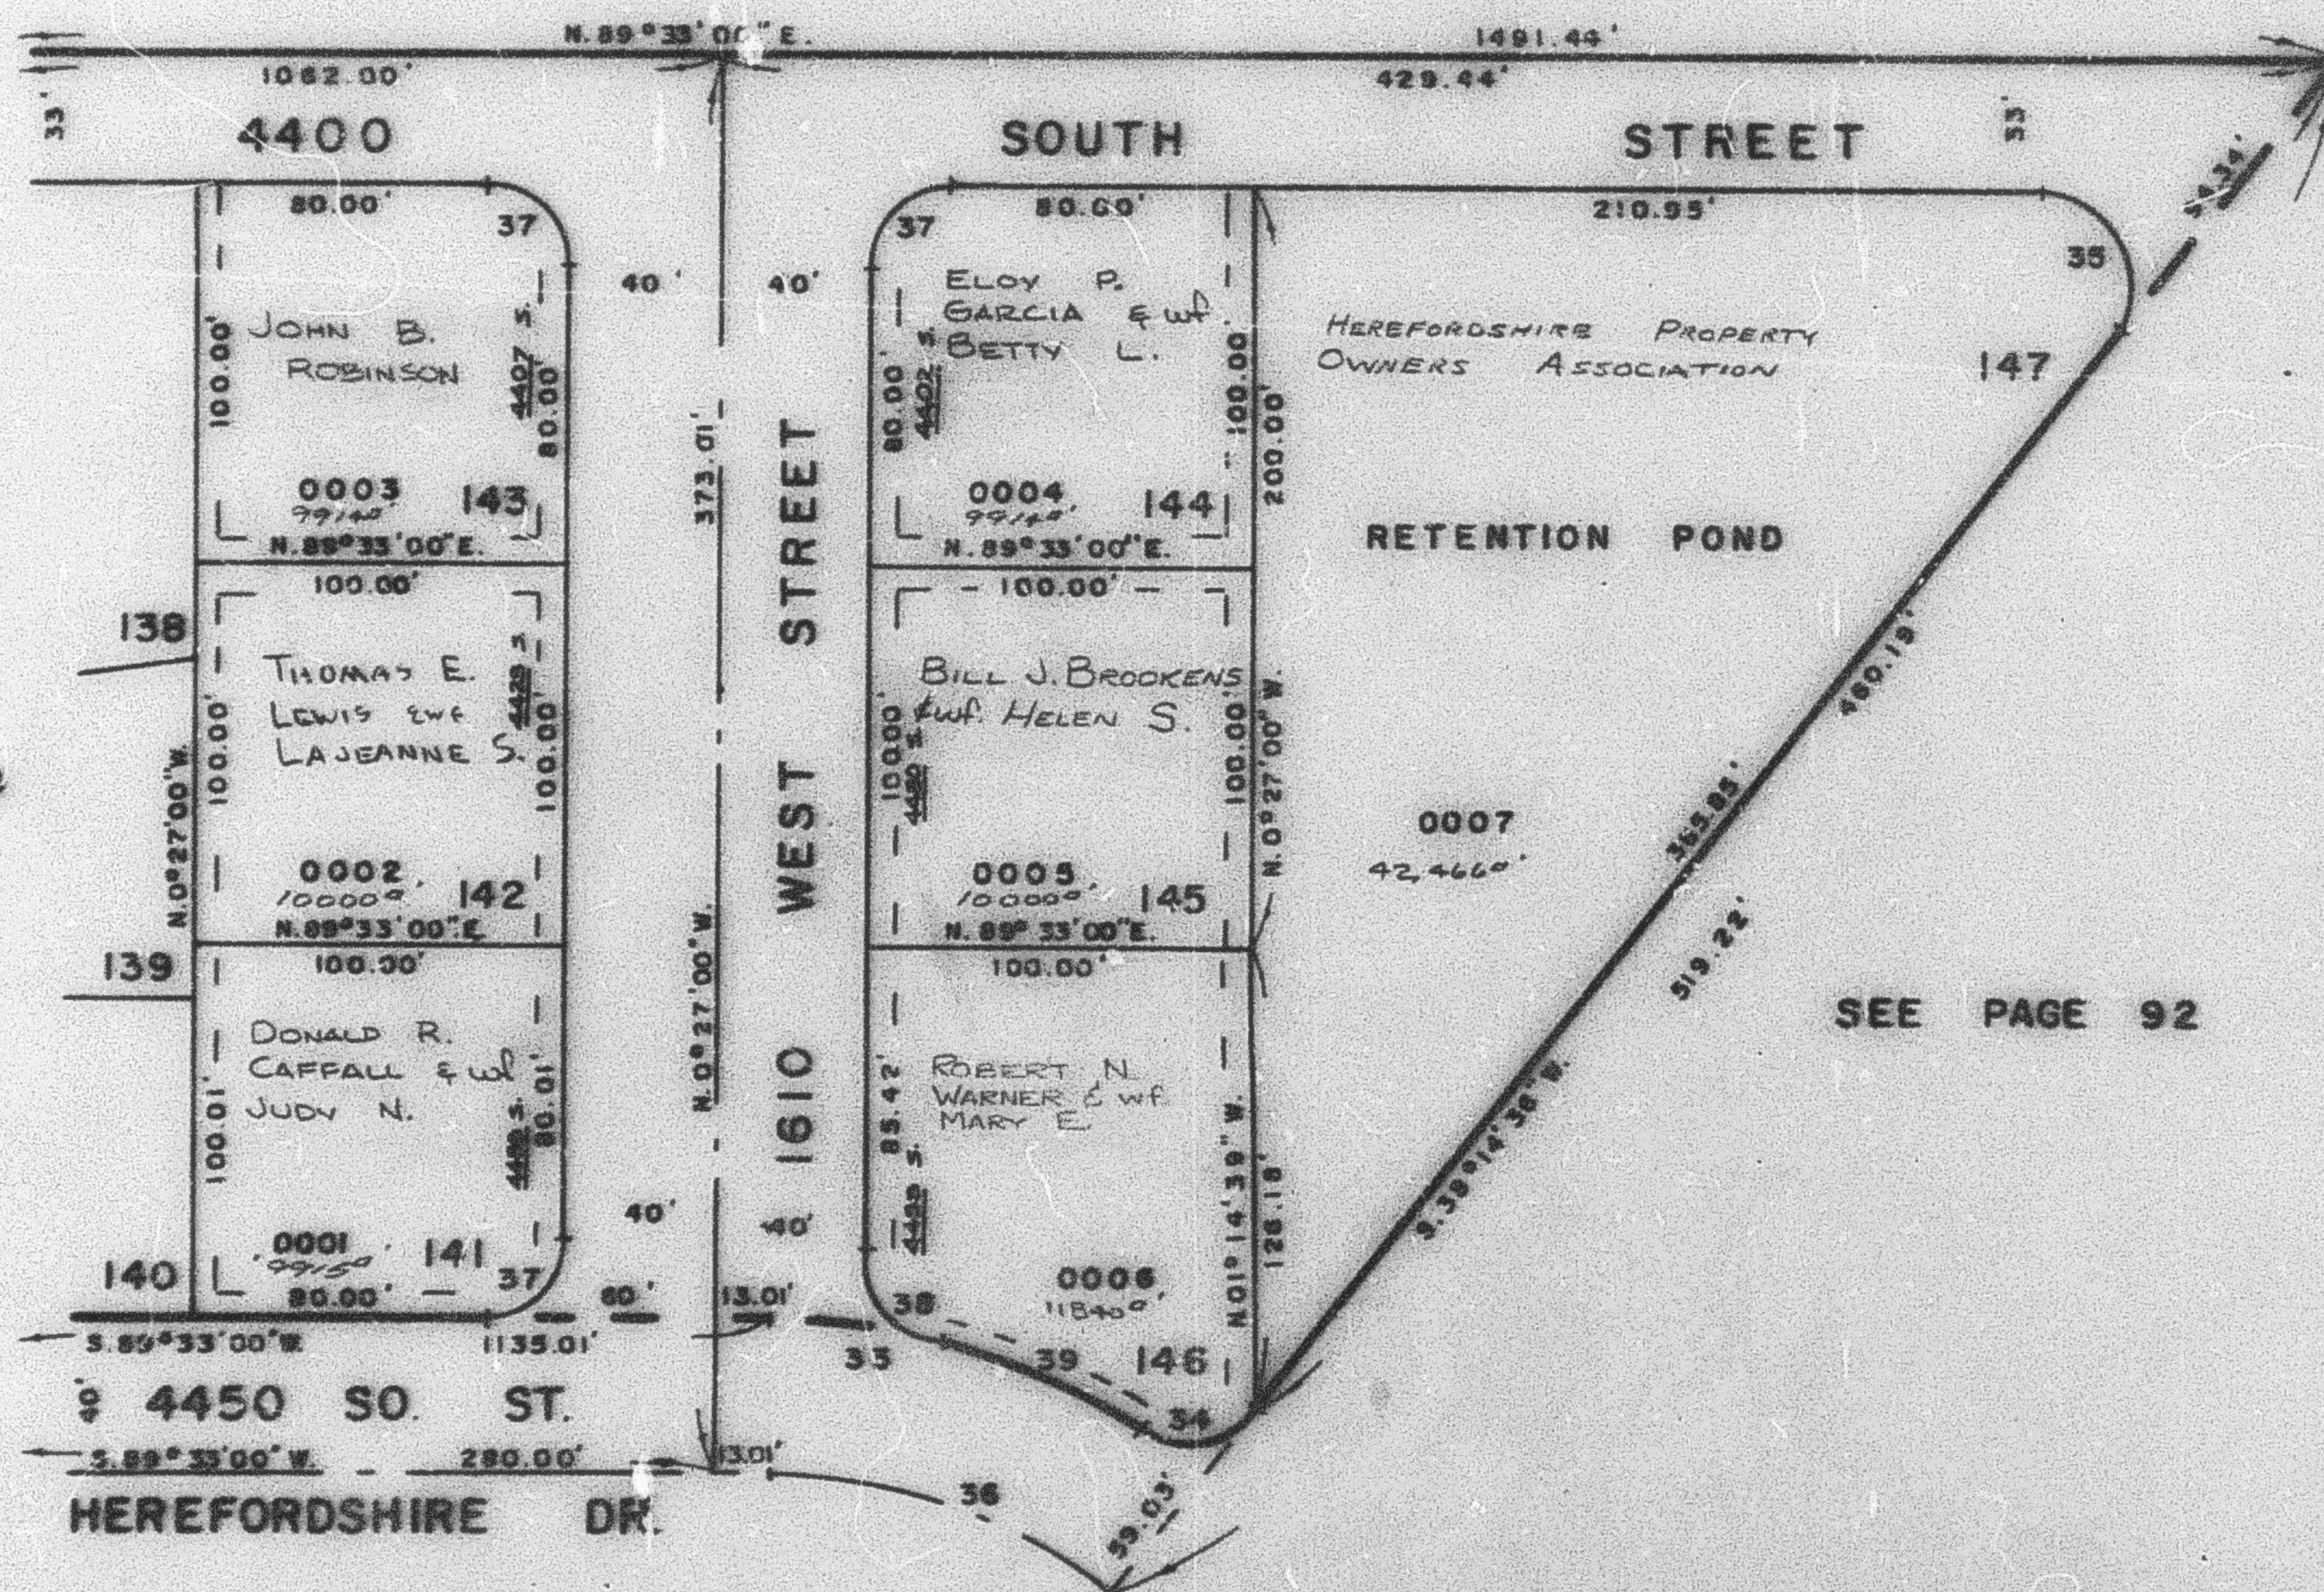

	33	34	35	36	37	38	39
A =	33°08'47"	84°27'11"	128°41'38"	38°11'38"	90°00'00"	78°52'24"	20°01'11"
L =	108.13'	29.48'	56.15'	99.21'	31.42'	28.93'	63.31'
LC =	108.03'	26.98'	45.07'	97.34'	28.28'	24.87'	64.95'
T =	53.83'	19.15'	52.03'	51.58'	20.06'	15.87'	32.89'
R =	188.91'	20.00'	25.00'	148.91'	20.00'	20.00'	188.91'

ALL UTILITY EMBTS.
7' WIDE UNLESS
OTHERWISE NOTED

FOR COMPLETE ENG. DATA
SEE ORIG. DES. PLAT IN
BOOK 20, PAGES 40, 41