

HEREFORDSHIRE III

LOTS 141 - 147

IN ROY CITY

SCALE 1" = 50'

TAXING UNIT: 41


PREFIX: 08-145

SEE PAGE 87-3

SEE PAGE 88

SEE PAGE 144

SEE PAGE 92

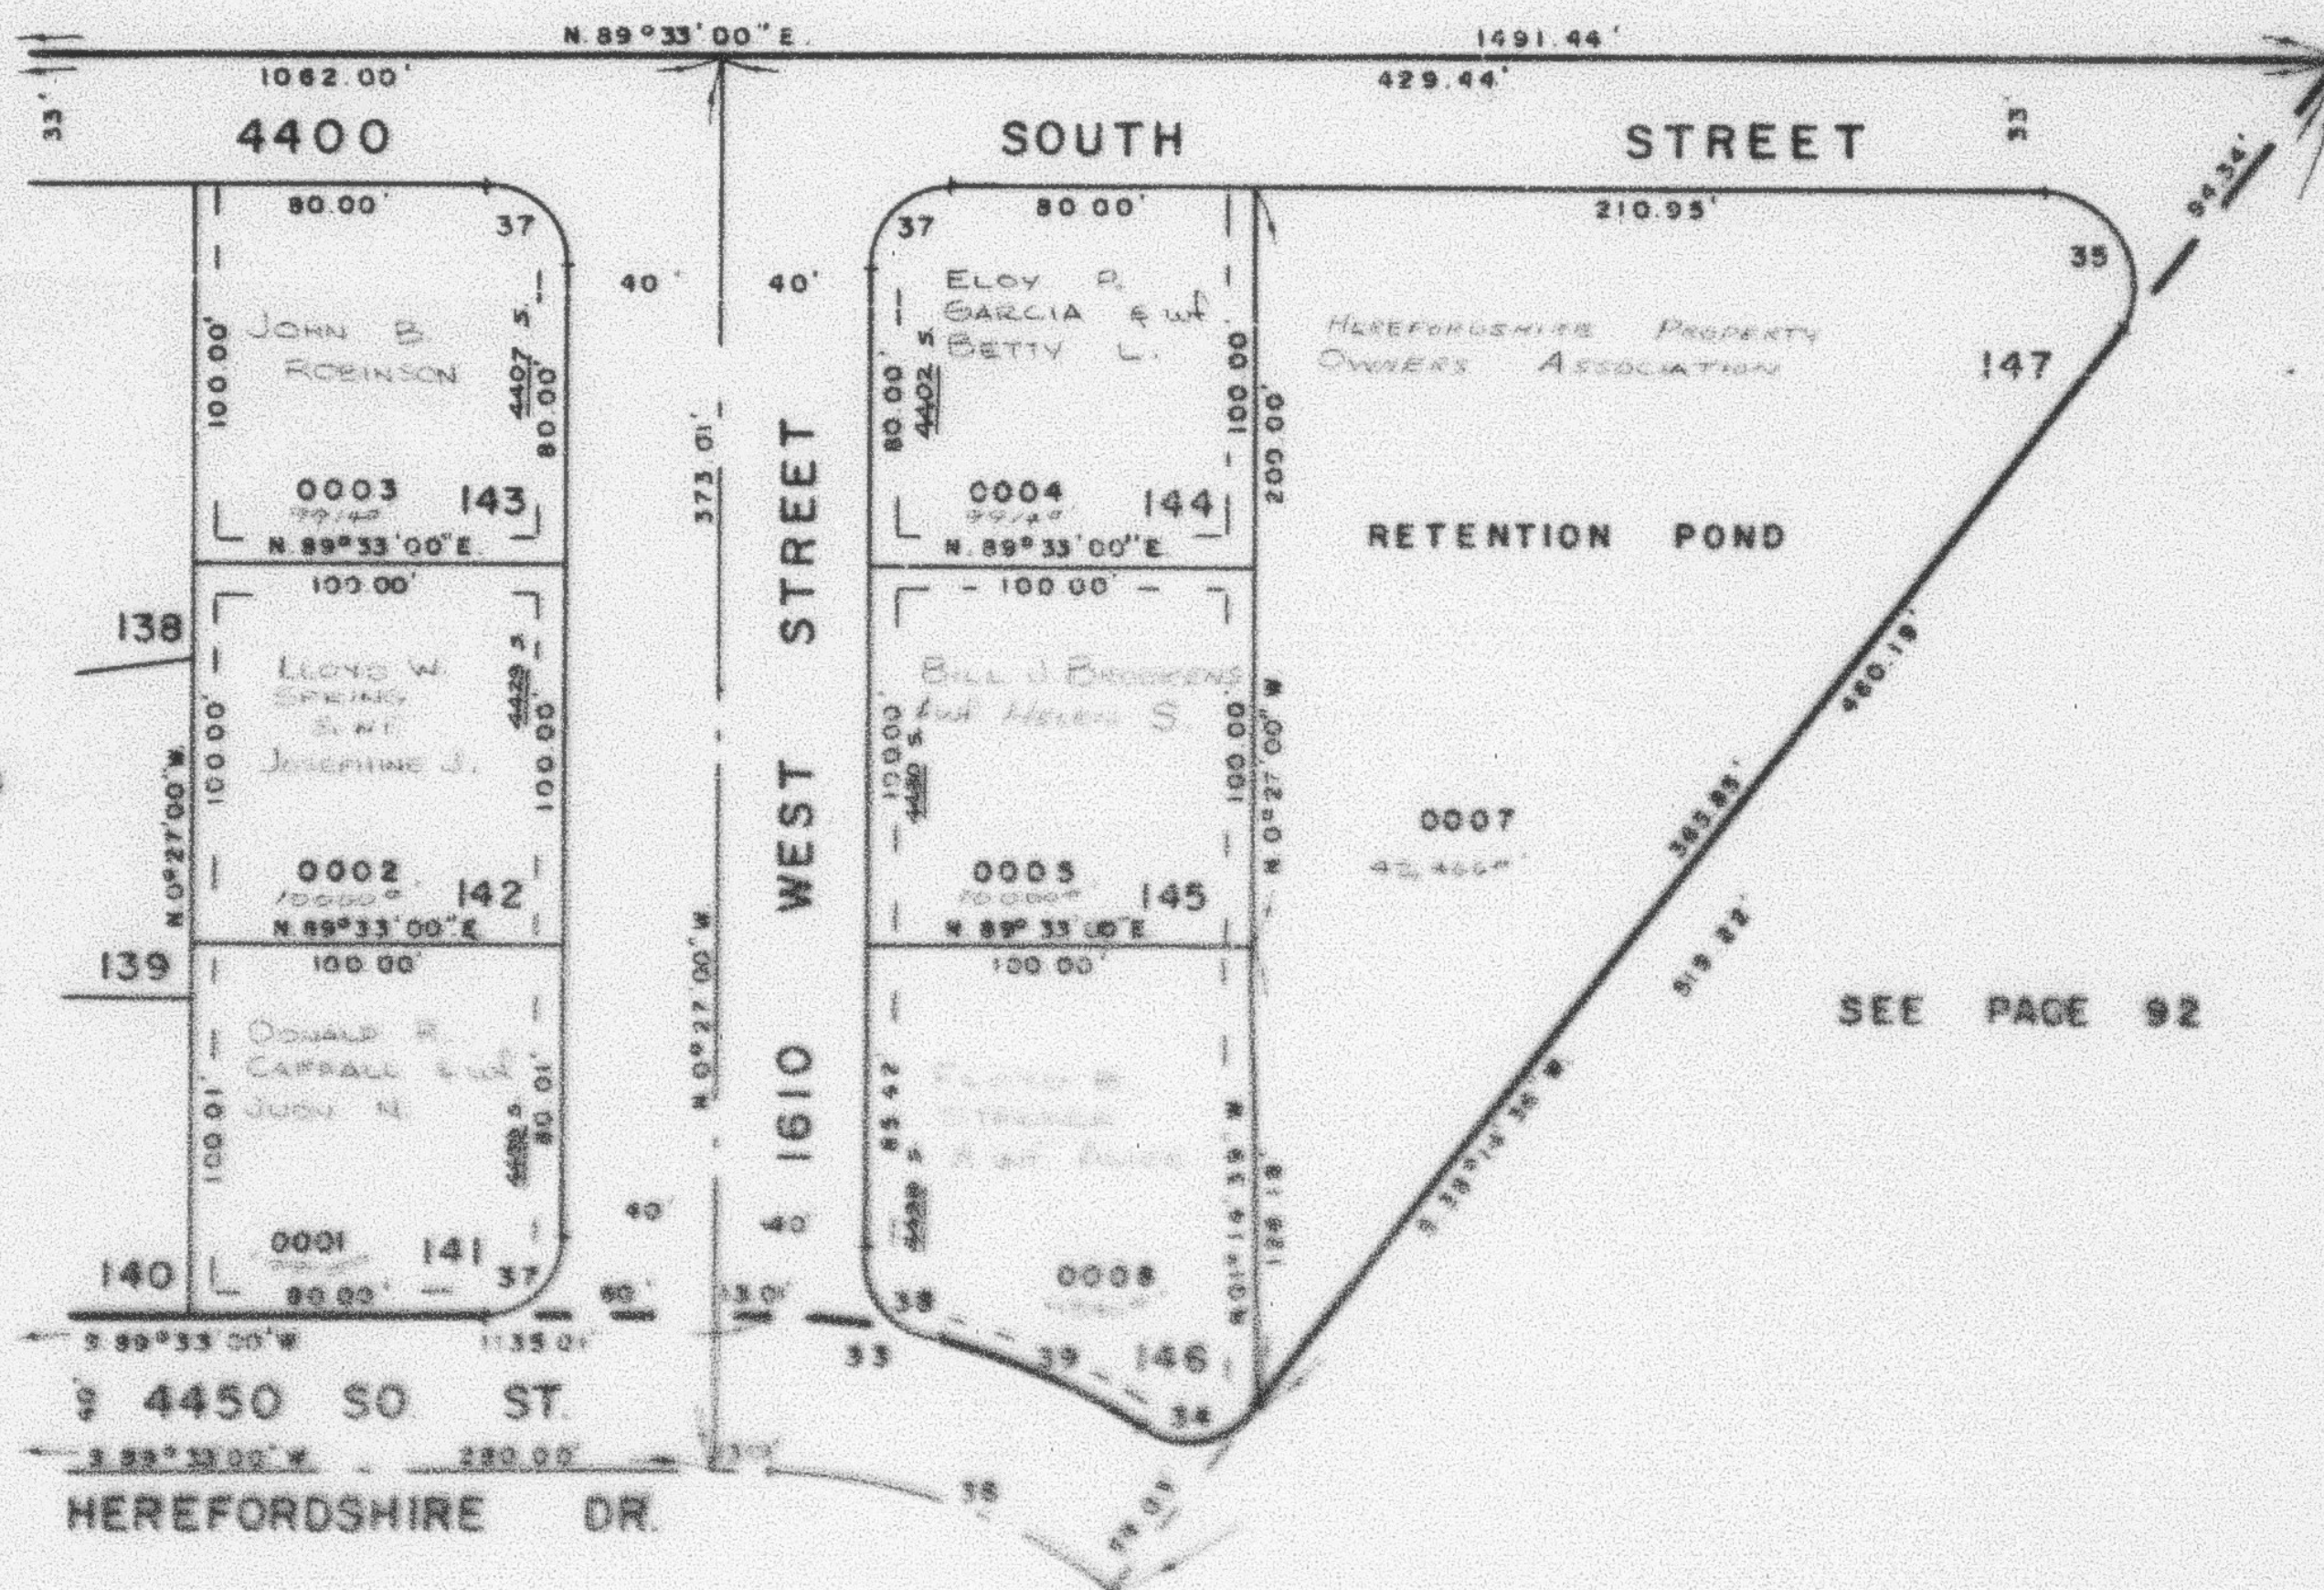

SEE PAGE 139

	CURVE	DATA				
33	34	35	36	37	38	39
81° 13' 08" 47"	84° 27' 19"	123° 41' 38"	187° 41' 38"	85° 00' 00"	28° 58' 24"	20° 31' 01"
LC: 108.13'	28.48'	48.18'	88.21'	31.42'	28.83'	88.71'
LC: 108.65'	28.88'	45.07'	87.34'	28.28'	28.87'	88.88'
PC: 88.83'	18.15'	88.83'	81.38'	28.00'	18.87'	88.88'
EC: 188.91'	20.08'	25.00'	148.81'	28.00'	25.00'	188.81'

ALL UTILITY EMBOD
 7" WIDE UNLESS
 OTHERWISE NOTED

FOR COMPLETE SEE DATA
 SEE SPEC. STD. PLAN IN
 BOOK 22, PAGES 40, 41