

PART OF S.W. 1/4 SEC. 12, T.5 N., R.2 W., S.L.B. & M.

145

HEREFORDSHIRE III

LOTS 141-147

IN ROY CITY

SCALE 1" = 50'

TAXING UNIT 41


PREFIX 08-145

SEE PAGE 87-3

SEE PAGE 88

SEE PAGE 144

SEE PAGE 92

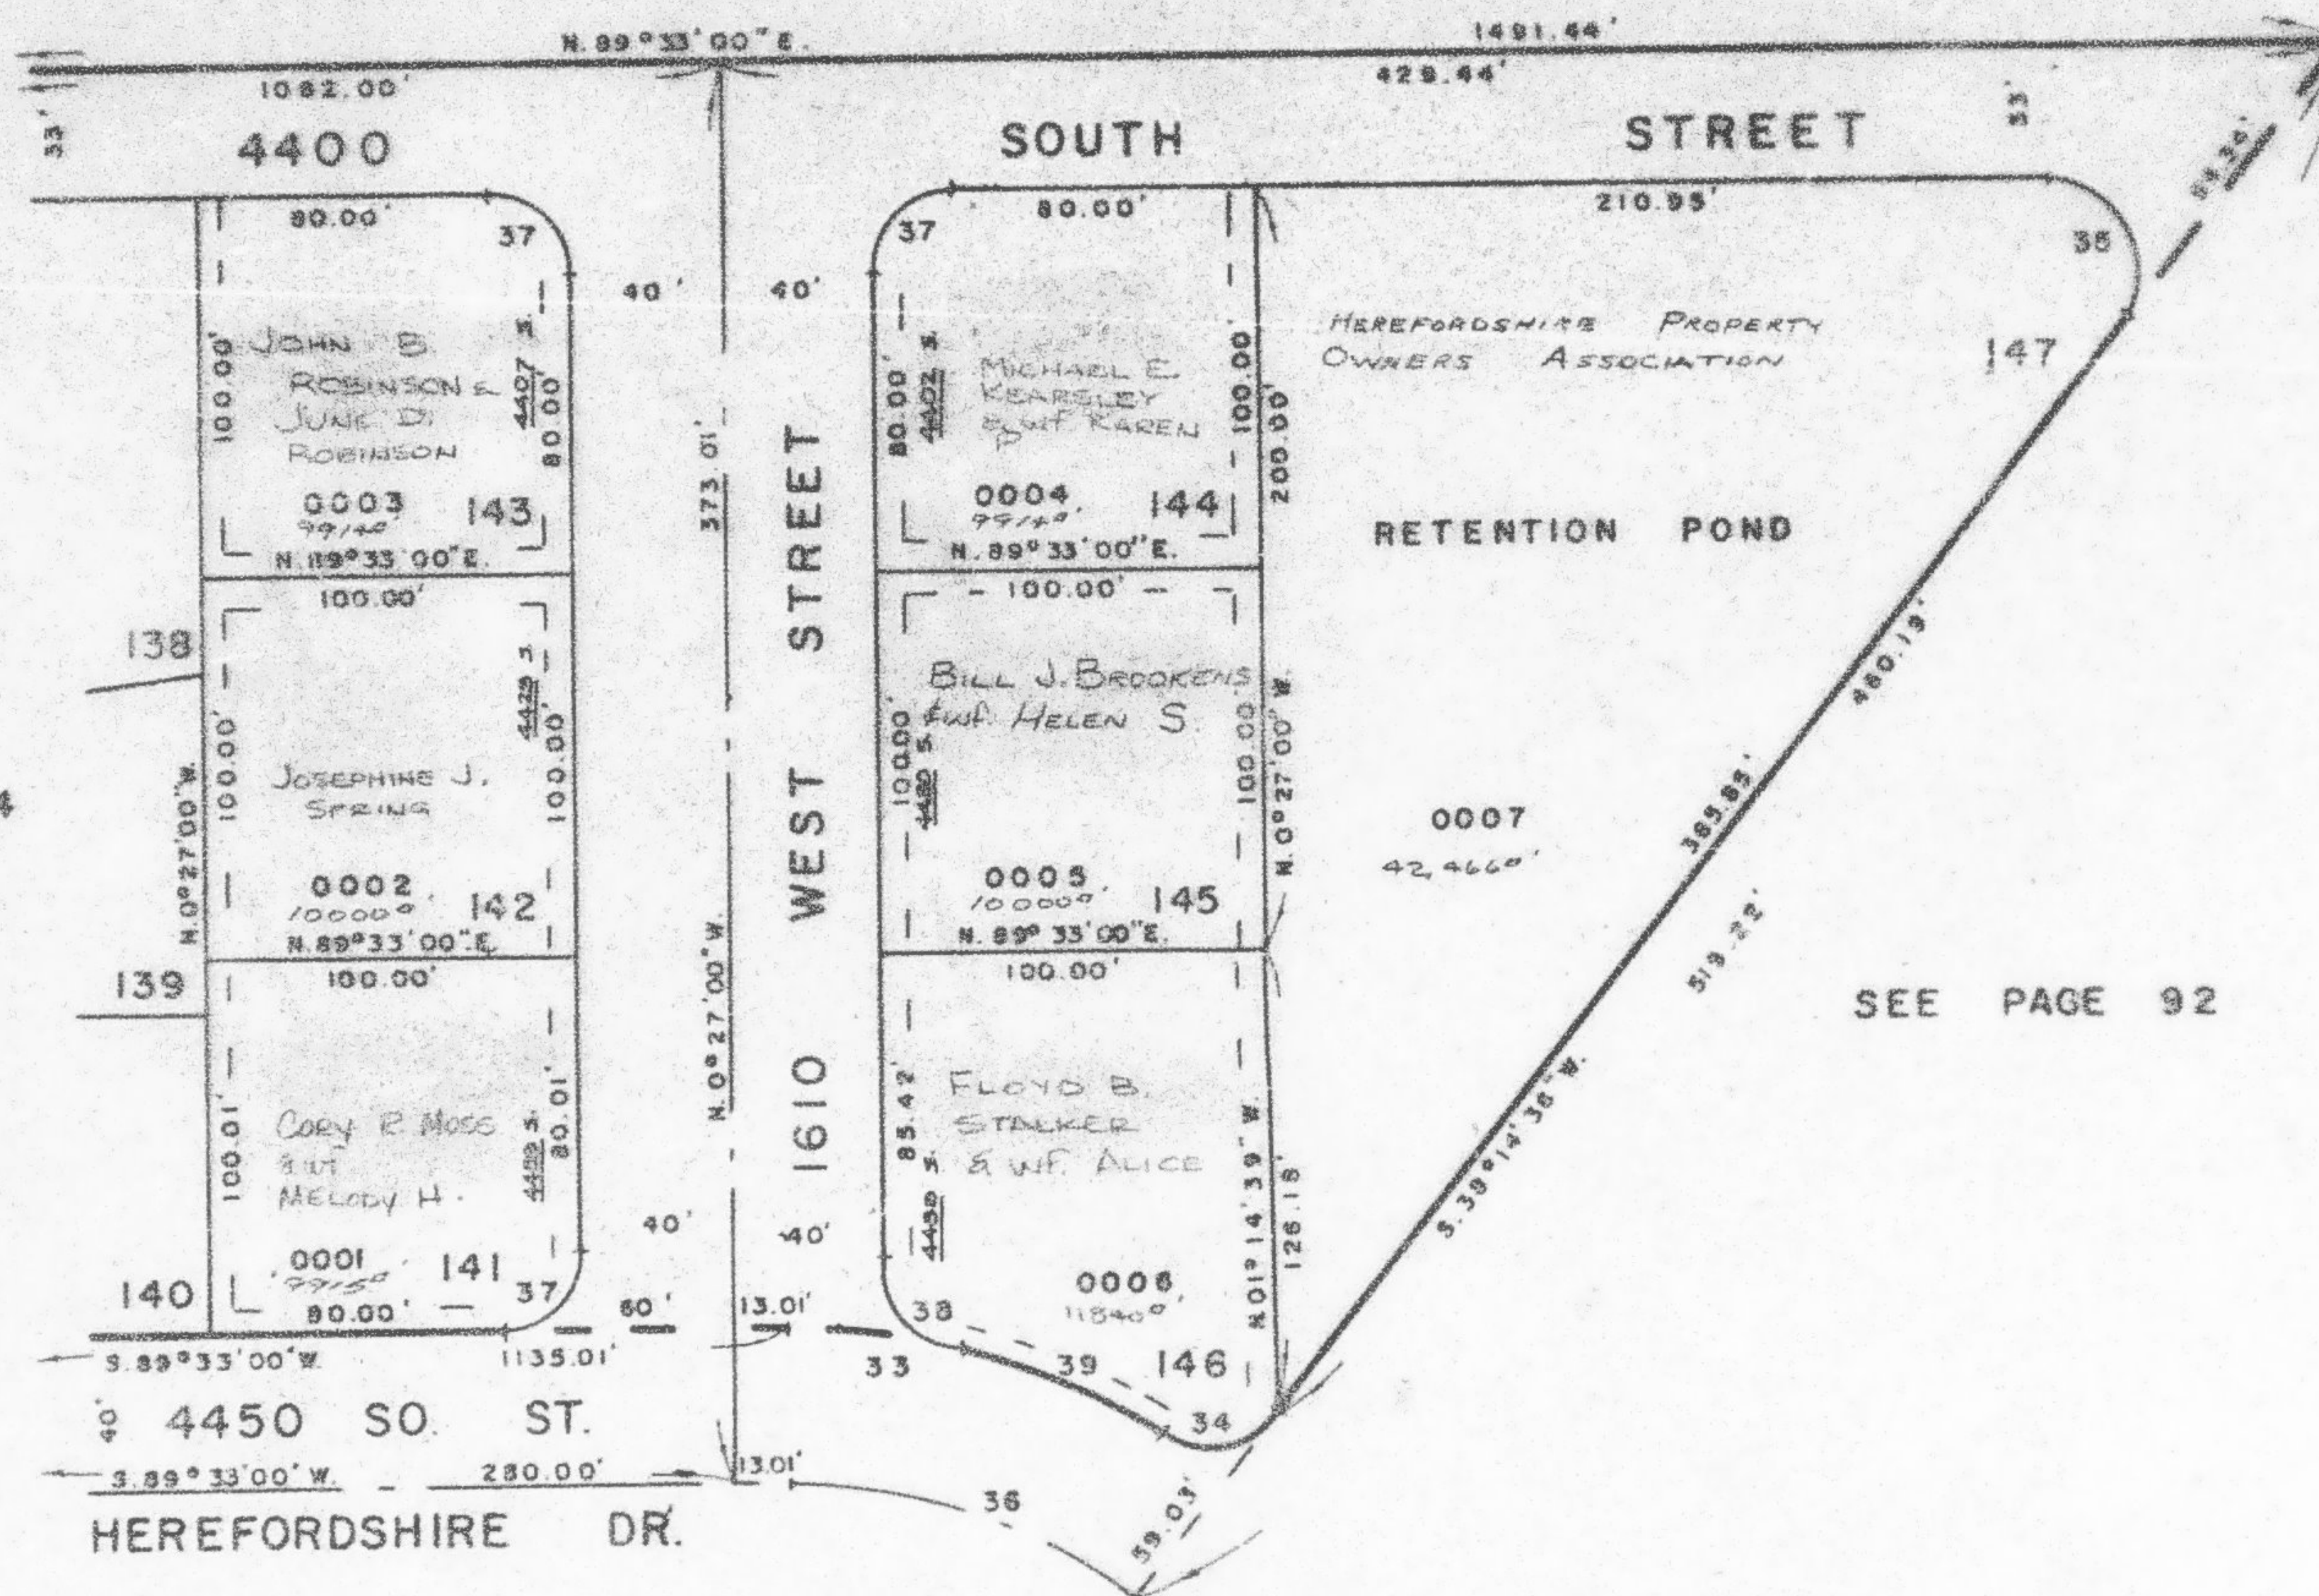

SEE PAGE 139

	33	34	35	36	37	38	39
A =	33°08'47"	84°27'11"	128°41'38"	38°41'38"	90°00'00"	76°52'24"	20°01'11"
L =	108.13'	29.48'	56.15'	99.21'	31.42'	28.83'	65.31'
LC =	108.83'	28.88'	45.07'	97.34'	28.28'	24.87'	84.98'
T =	55.63'	18.15'	52.05'	51.58'	20.00'	15.87'	32.99'
R =	186.91'	20.00'	25.00'	148.91'	20.00'	20.00'	186.91'

ALL UTILITY ESMTS.
7' WIDE UNLESS
OTHERWISE NOTED

FOR COMPLETE ENG. DATA
SEE ORIG. DED. PLAT IN
BOOK 20, PAGES 40, 41