

PART OF N.W. 1/4 SEC. 11, T. 5 N., R. 2 W., S. L. B. & M

LOMA BONITA SUBDIVISION NO. 1

146

TAXING UNIT: 41

IN ROY CITY

PREFIX: 08-146


SCALE 1" = 50'

SEE PAGE 52-2

SEE PAGE 52-2

SEE PAGE 52-2

SEE PAGE 124

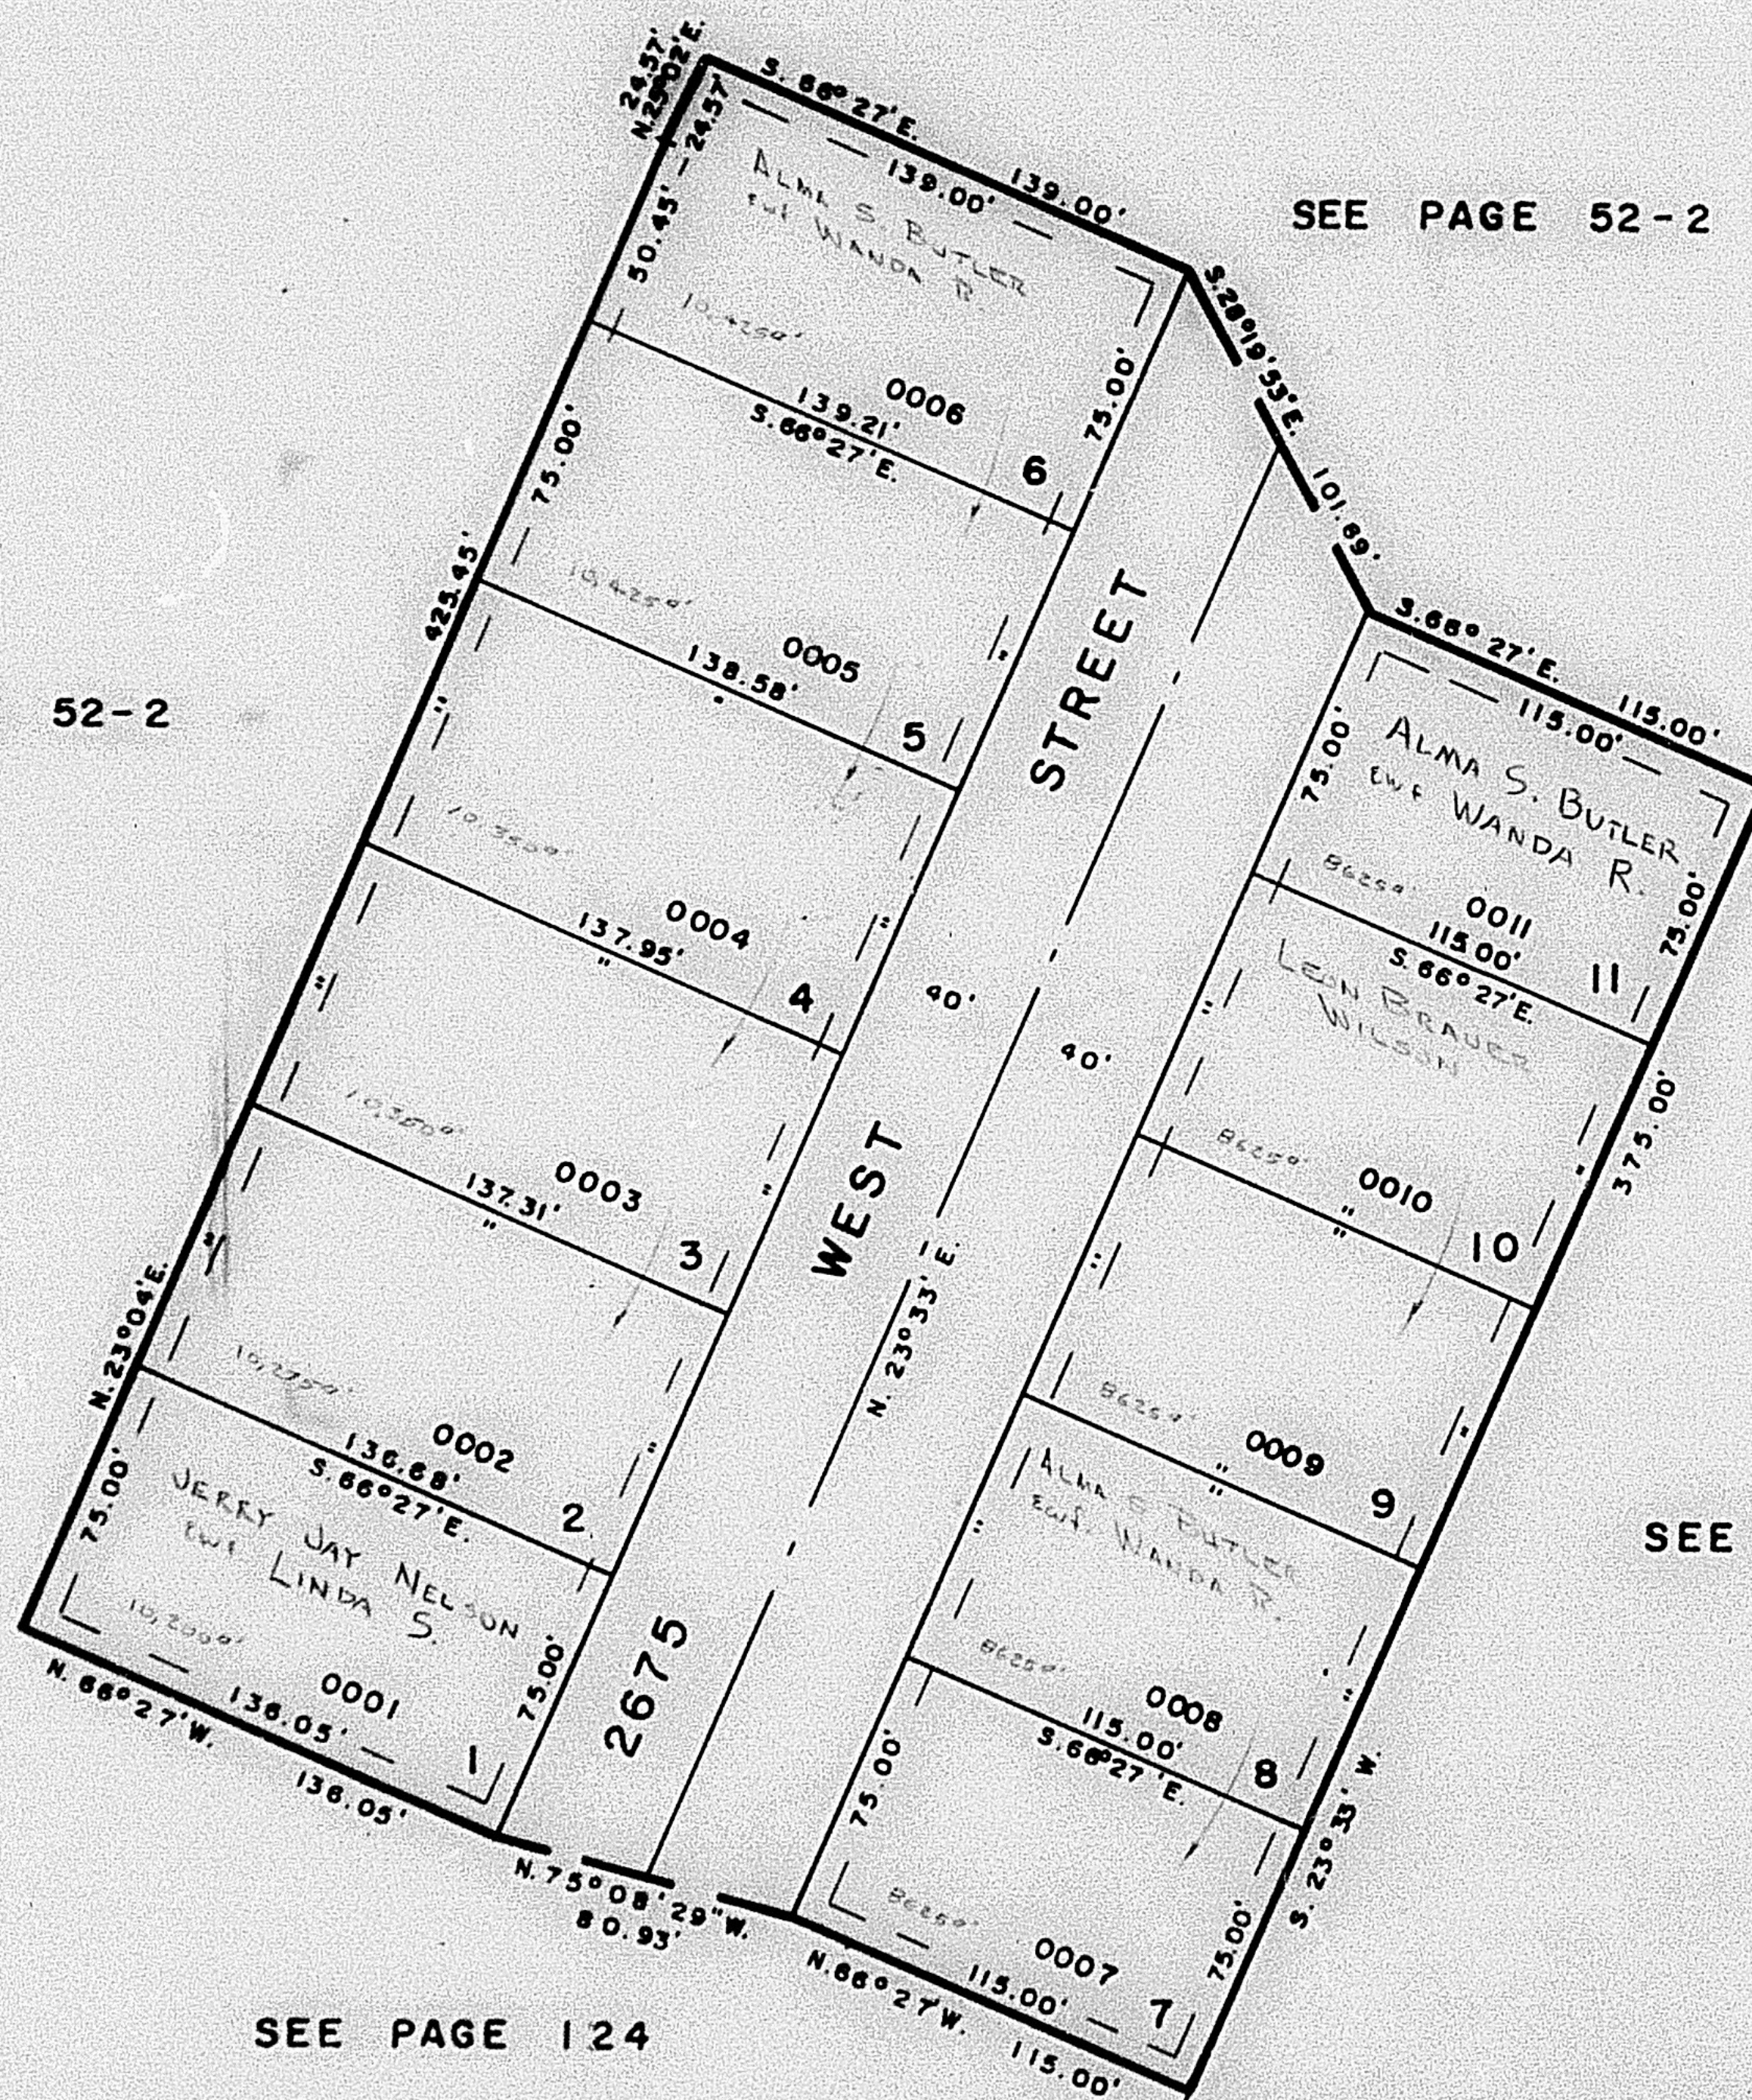

7' UTILITY & DRAINAGE EASEMENTS
EACH SIDE OF PROPERTY LINE AS
INDICATED BY DASHED LINES

FOR COMPLETE ENG. DATA
SEE ORIG. DED. PLAT IN
BOOK 20, PAGE 85

N. 11° 45' 05" W.
88.22'
N. 55° 30' E.
43.20'

N. 23° 33' E.
222.00'

CENTER SECTION 11
1598.00'