

PART OF NW 1/4 SEC. 11, T.5 N., R.2 W., S.L.B. & M
LOMA BONITA SUBDIVISION NO. 1

146

TAXING UNIT 41

IN ROY CITY
 SCALE 1" = 50'


PREFIX 08-146

SEE PAGE 52-2

SEE PAGE 52-2

SEE PAGE 52-2

SEE PAGE 124

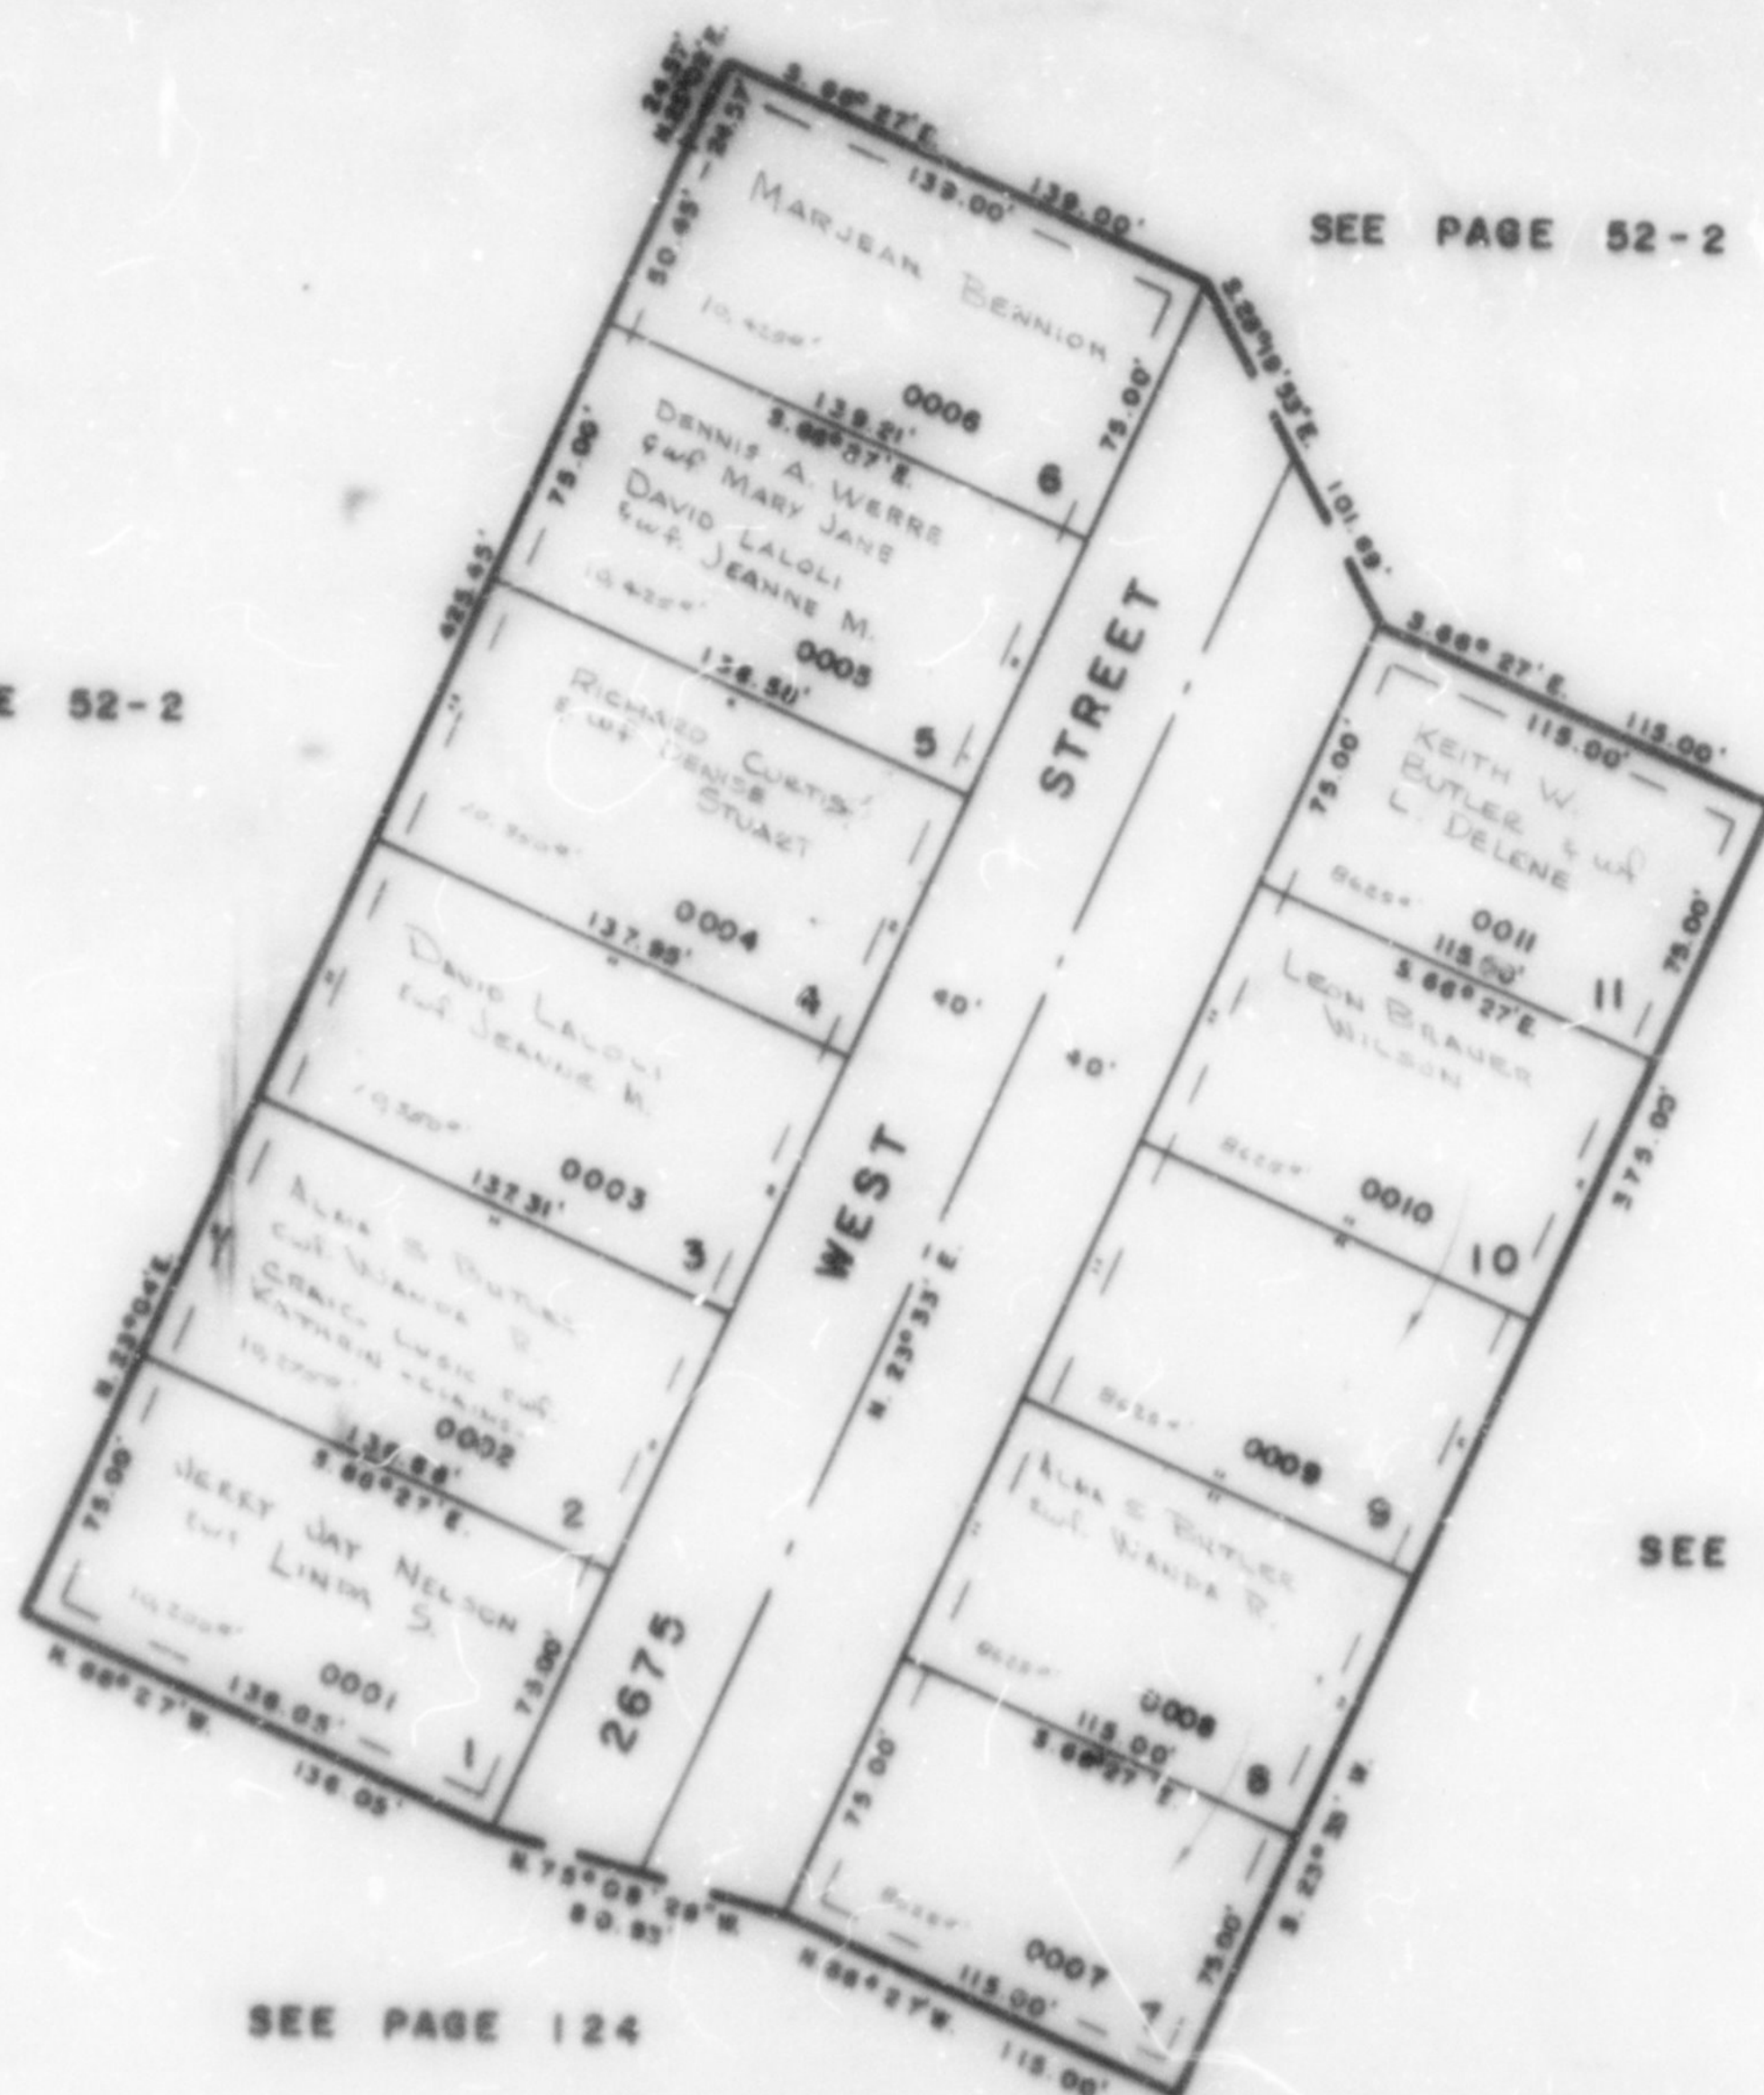

7' UTILITY & DRAINAGE EASEMENTS
 EACH SIDE OF PROPERTY LINE AS
 INDICATED BY DASHED LINES

FOR COMPLETE ENG. DATA
 SEE GRIS. DEC. PLAT IN
 BOOK 20, PAGE 90

N 11°45'05" W
 89.22'
 N 55°30' E
 45.20'

N 23°35' E
 222.00'

CENTER SECTION 11
 1599.00'

WEST