

PART OF NW 1/4 SEC. 11, T.5N., R.2W., S.L.B. & M
LOMA BONITA SUBDIVISION NO. 1

146

TAXING UNIT - 41

IN ROY CITY

PREFIX - 00-146


SCALE 1" = 50'

SEE PAGE 52-2

SEE PAGE 52-2

SEE PAGE 52-2

SEE PAGE 124

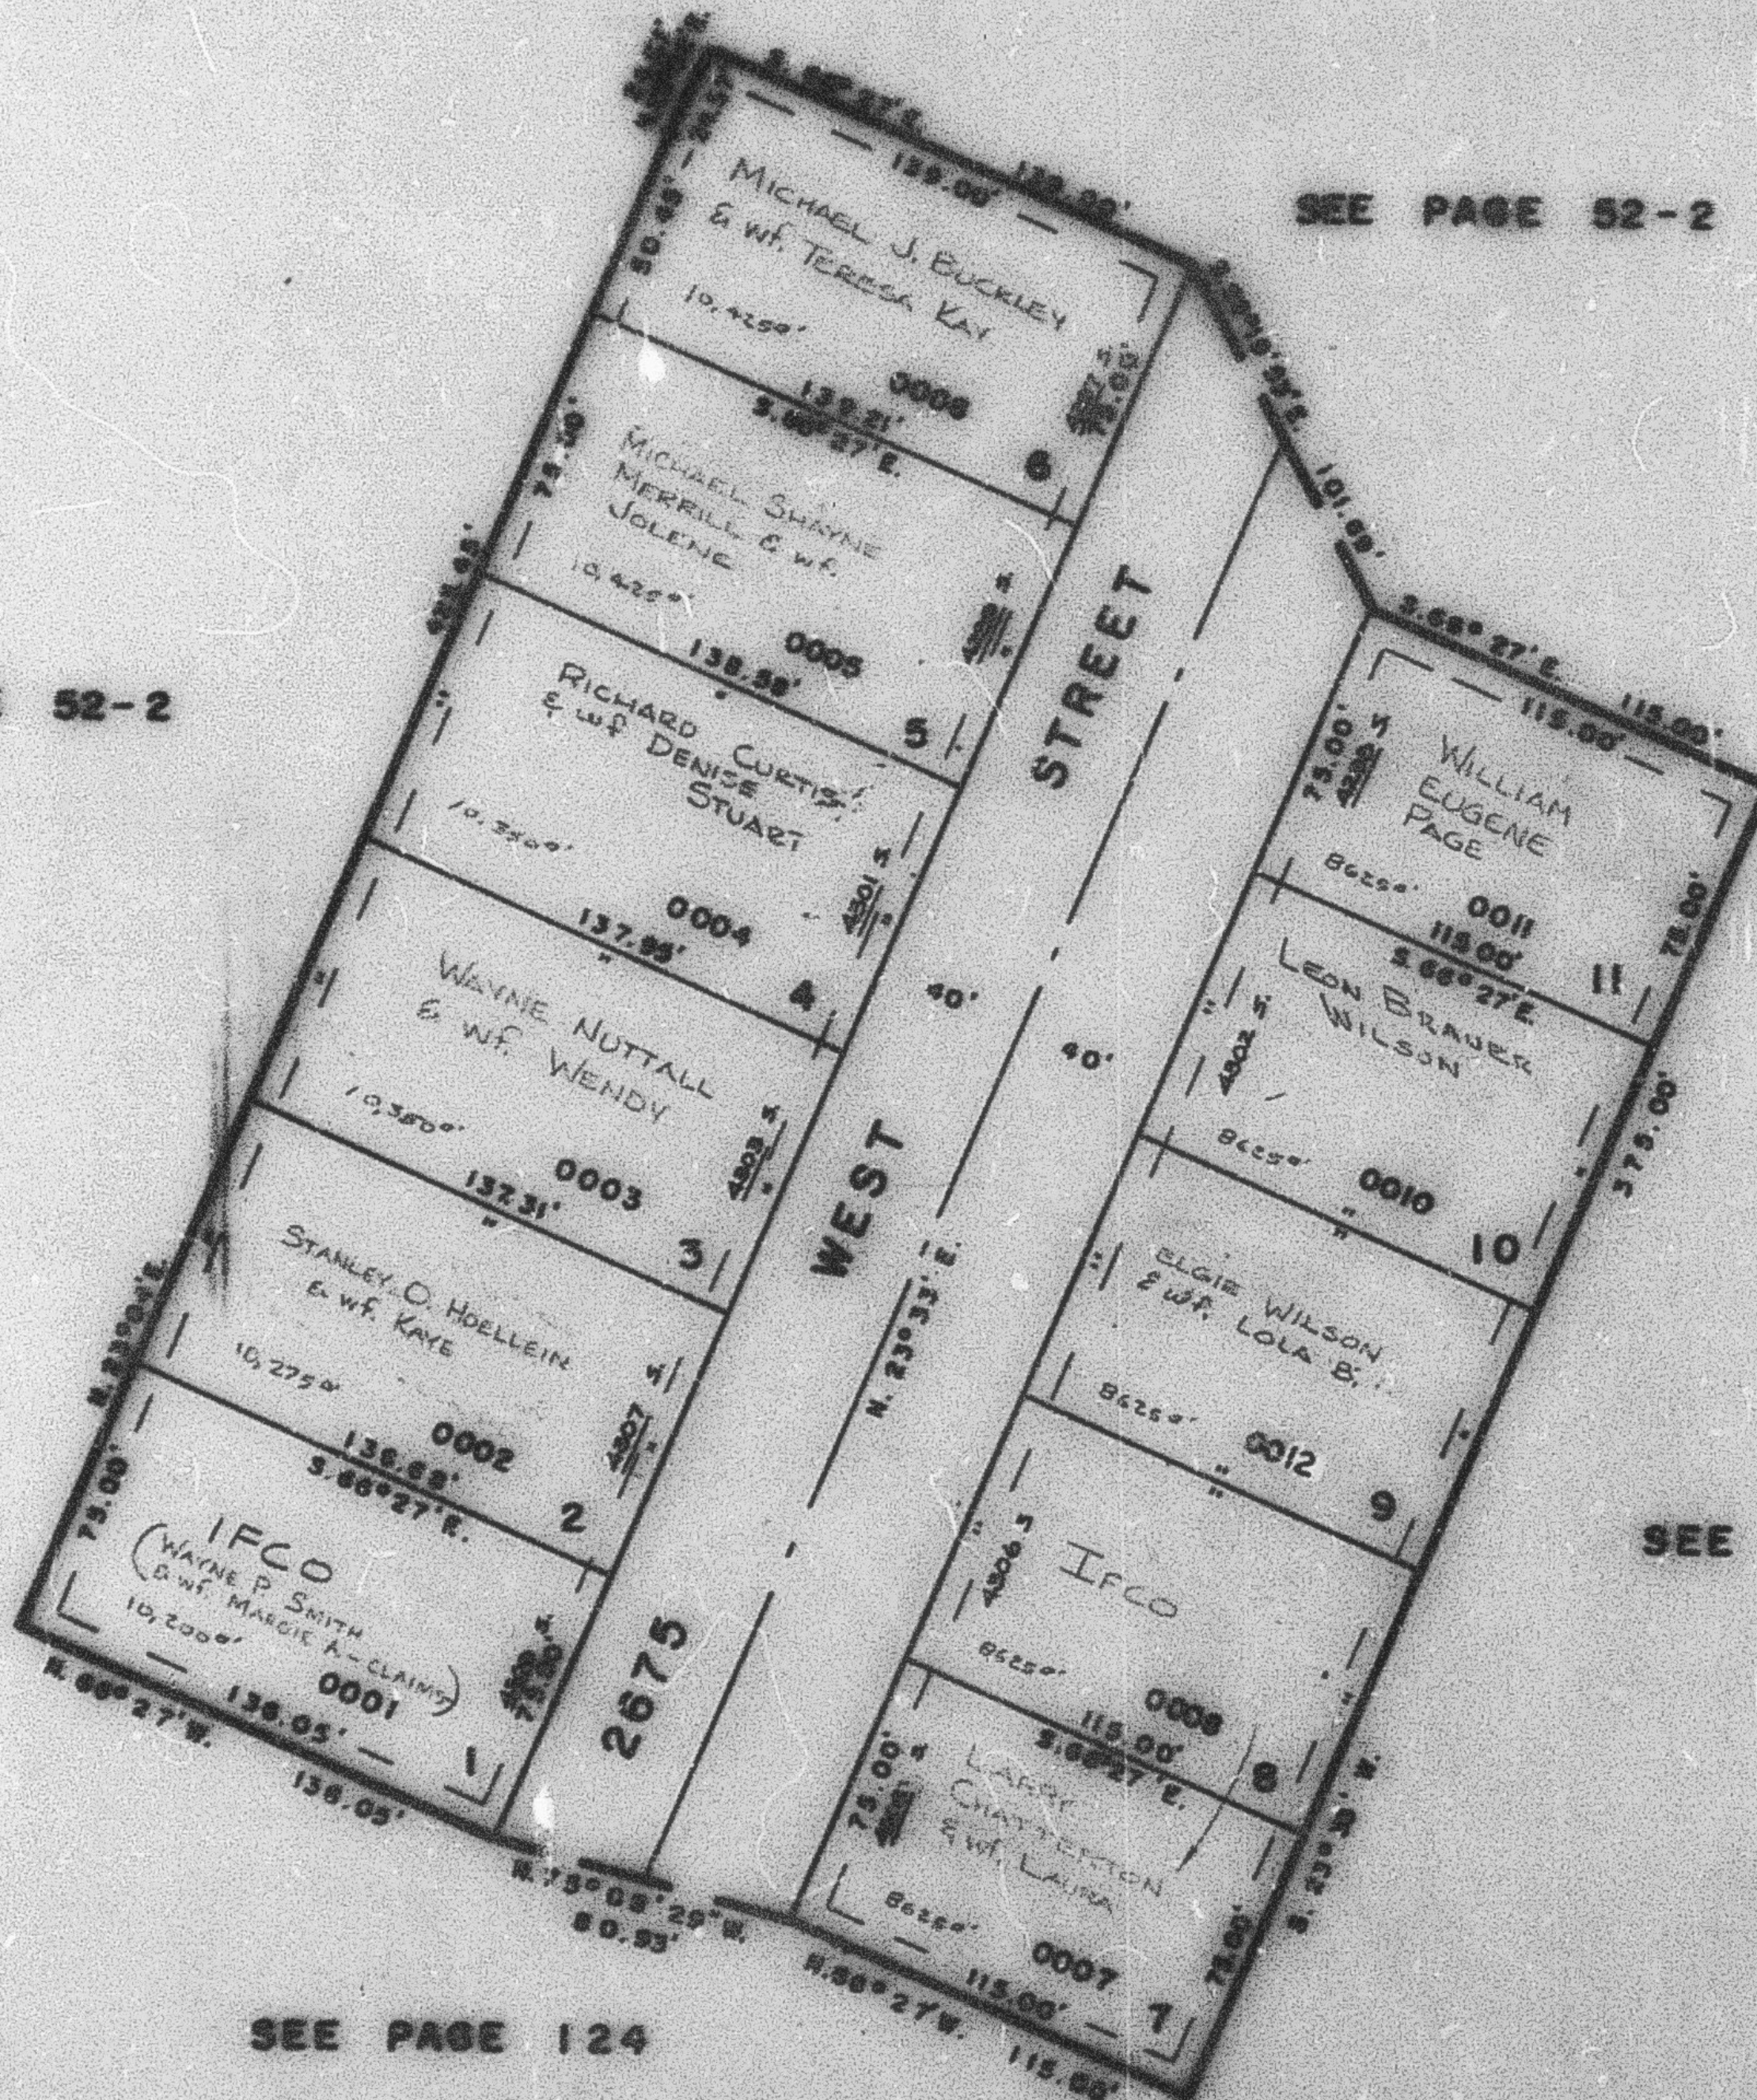

7' UTILITY & DRAINAGE EASEMENTS
 EACH SIDE OF PROPERTY LINE AS
 INDICATED BY DASHED LINES

FOR COMPLETE ENG. DATA
 SEE ORIO. DES. PLAN IN
 BOOK 20, PAGE 33

CENTER SECTION 11

1500.00'

WEST

N. 11° 45' 05" W.
 88.22'
 S. 88° 20' E.
 88.22'

N. 23° 33' E.
 222.00'

N. 11° 45' 05" W.
 88.22'
 S. 88° 20' E.
 88.22'