

PART OF N.E. 1/4, SEC. 7, T.5N., R.2W., S.L.B. & M.
LAKE SIDE ACRES SUBDIVISION
 IN WEBER COUNTY.

TAXING UNIT: 110, 146

LOTS 1 - 24

SCALE: 1" = 100'

PREFIX: 08 - 147

147

N.E. COR. OF SEC. 7,
 T.5N., R.2W., S.L.B. & M.

NORTH 1/4 COR. OF SEC. 7,
 T.5N., R.2W., S.L.B. & M.

EAST 2711.55'
 4000 SOUTH STREET


SEE PAGE 43

SEE PAGE 43

SEE PAGE 44

SEE PAGE 43

SEE
 PAGE
 48

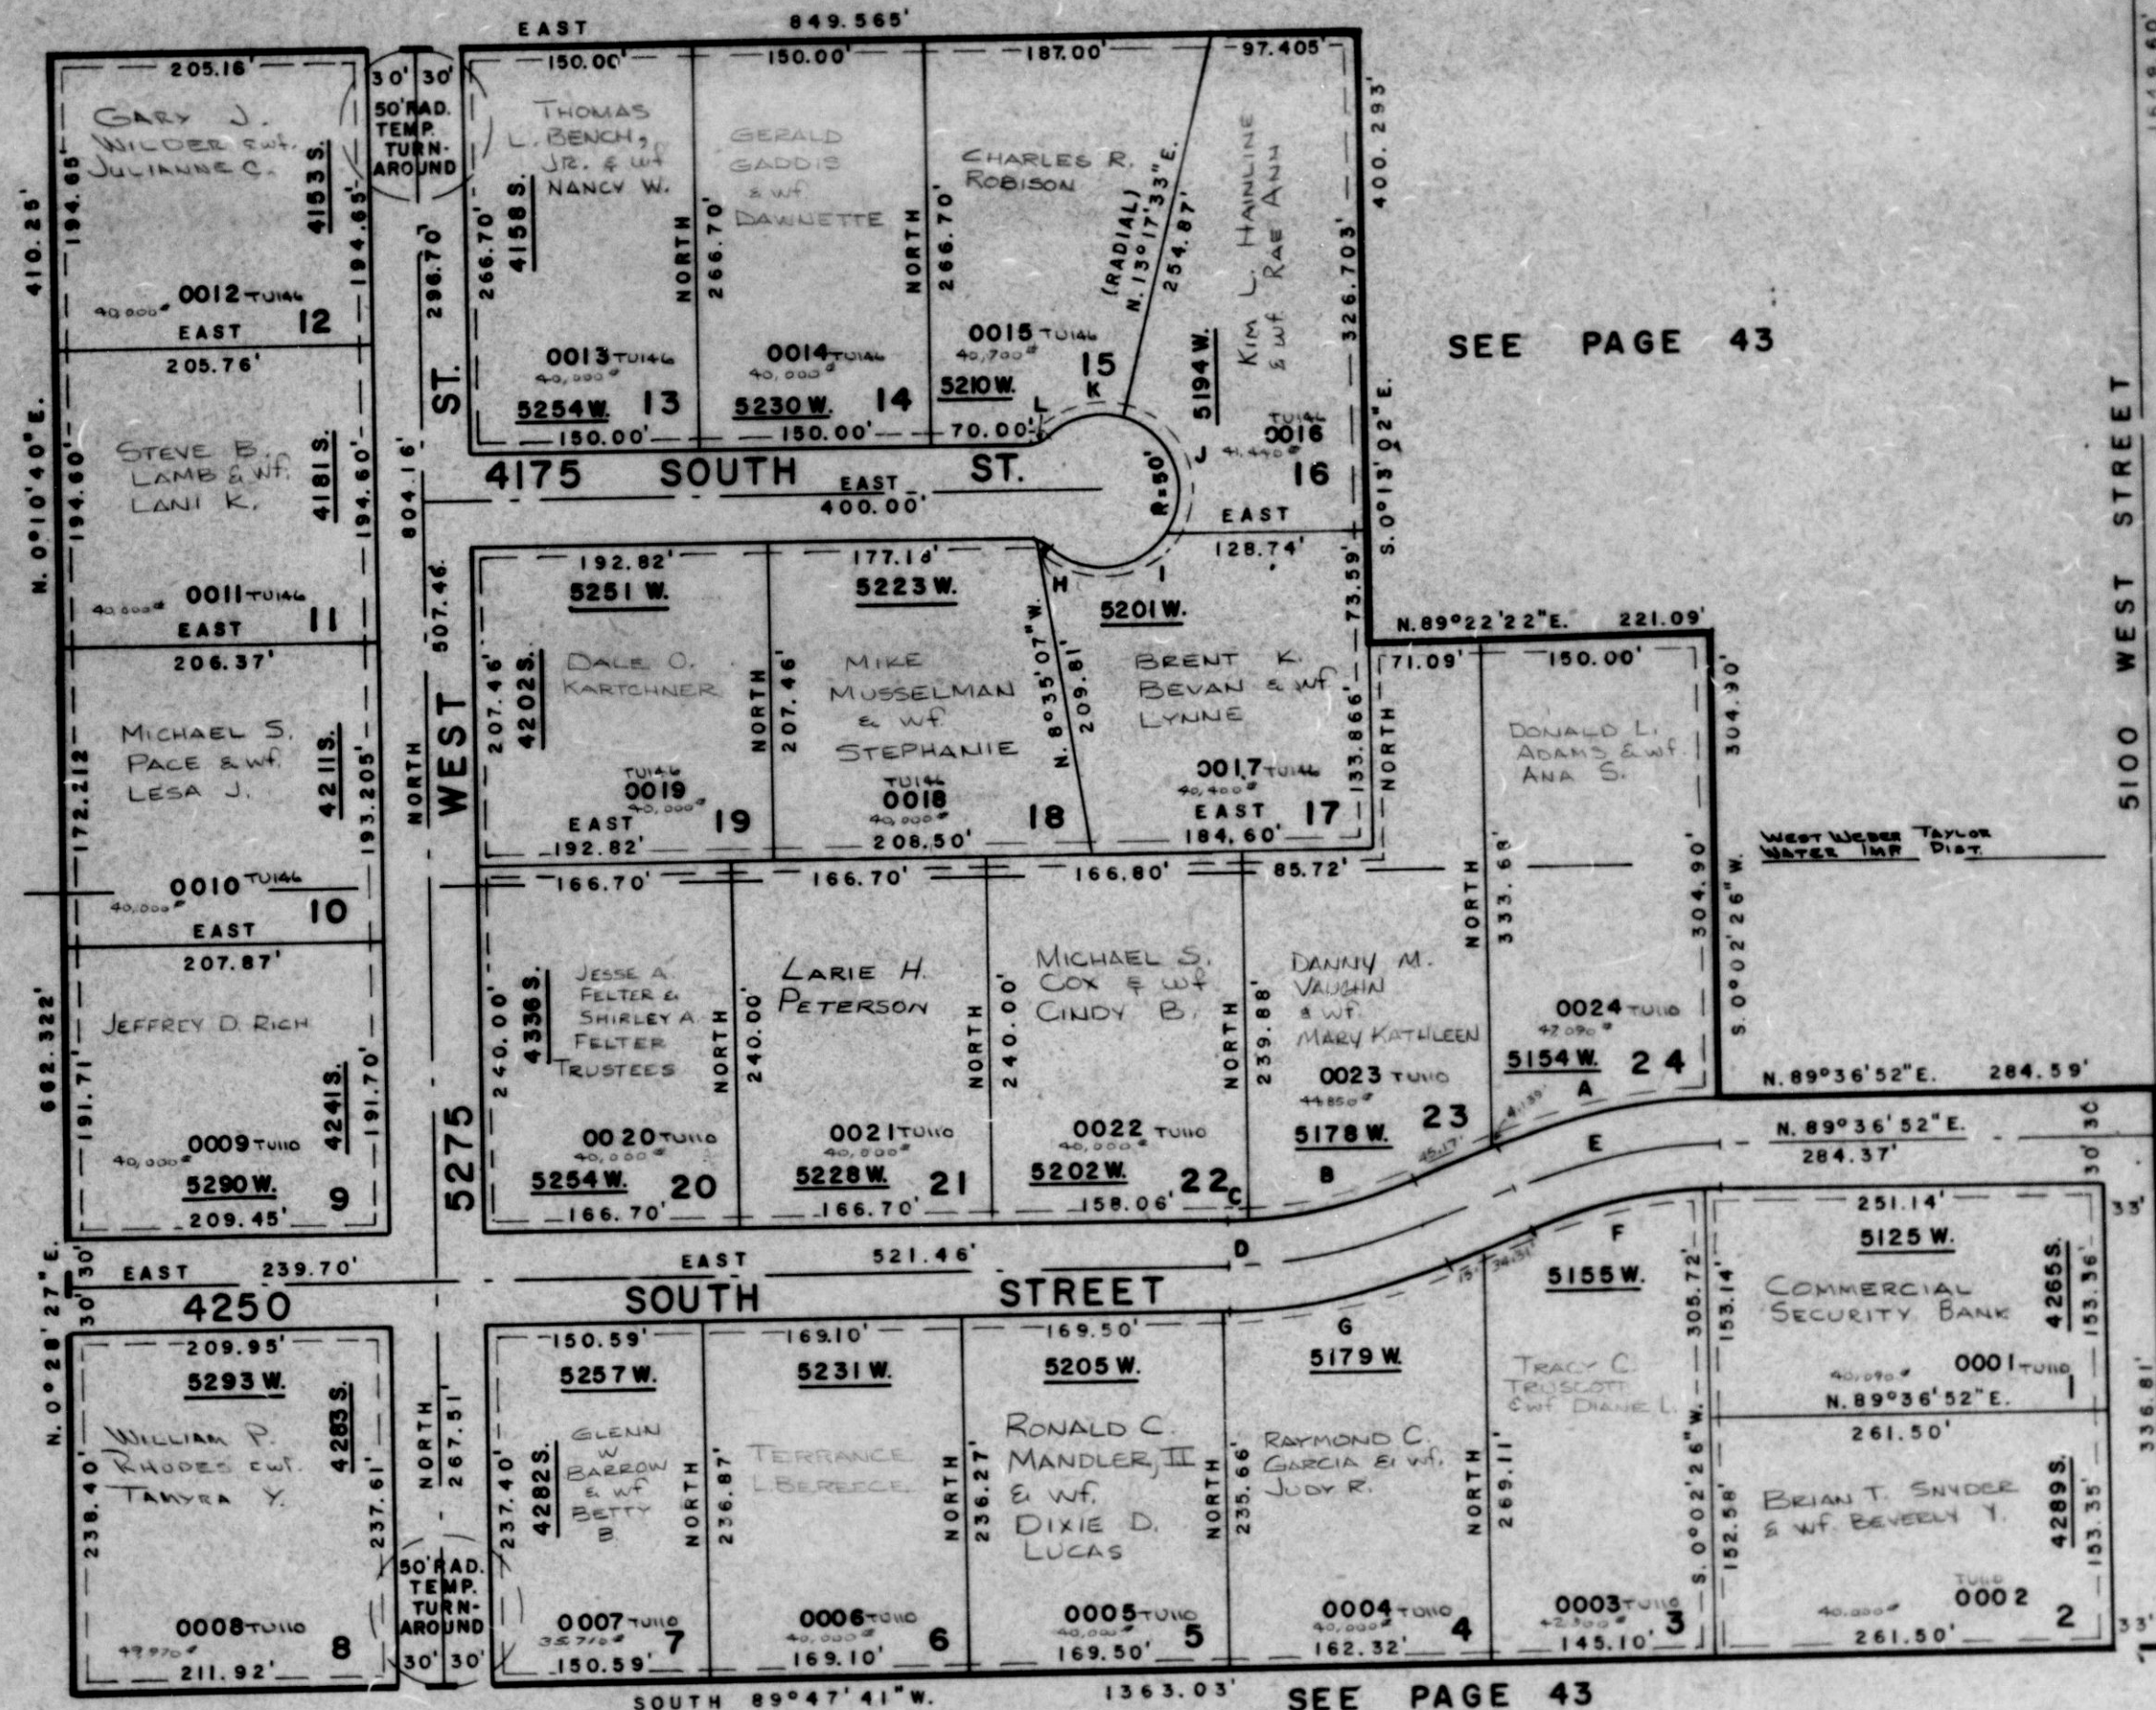

CURVE DATA					
A	B	C	D	E	F
$\Delta = 21^{\circ}36'52''$	$20^{\circ}28'59''$	$1^{\circ}31'01''$	$22^{\circ}00'$	$1^{\circ}36'52''$	$19^{\circ}51'02''$
$R = 396.70'$	$330.12'$	$330.12'$	$360.12'$	$366.70'$	$336.70'$
$L = 149.65'$	$118.02'$	$8.74'$	$138.27'$	$138.34'$	$116.85'$
$T =$			$70.00'$	$70.00'$	
G	H	I	J	K	L
$\Delta = 22^{\circ}00'$	$46^{\circ}11'13''$	$99^{\circ}19'01''$	$113^{\circ}34'35''$	$59^{\circ}28'46''$	$46^{\circ}11'13''$
$R = 390.12'$	$15.00'$	$50.00'$	$50.00'$	$50.00'$	$15.00'$
$L = 149.79'$	$12.09'$	$87.67'$	$99.12'$	$51.91'$	$12.09'$

NOTE: ALL EASEMENTS ARE 7'
 UTILITY & DRAINAGE
 EASEMENTS

FOR COMPLETE ENG. DATA SEE
 ORIG. DED. PLAT IN BK. 21, PG. 15

EAST 1/4 COR. SEC. 7,
 T.5N., R.2W., S.L.B. & M.

G.W.G. 2-78