

PART OF N.E. 1/4 SEC. 7, T.5N., R.2W., S.L.B. & M.

147

LAKESIDE ACRES SUBDIVISION

LOTS 1-24

TAXING UNIT: 31, 88

IN WEBER COUNTY

SCALE 1"=100'

SEE PAGE 43

FOR COMPLETE ENG. DATA
SEE ORIG. DED. PLAT IN
BOOK 21 PAGE 15.


7' UTILITY & DRAINAGE EASEMENTS
EACH SIDE OF PROPERTY LINES AS
INDICATED BY DASHED LINES.
EXCEPT AS OTHERWISE SHOWN.

SEE PAGE 43

SEE
PAGE
44

SEE
PAGE
43

SEE
PAGE
48

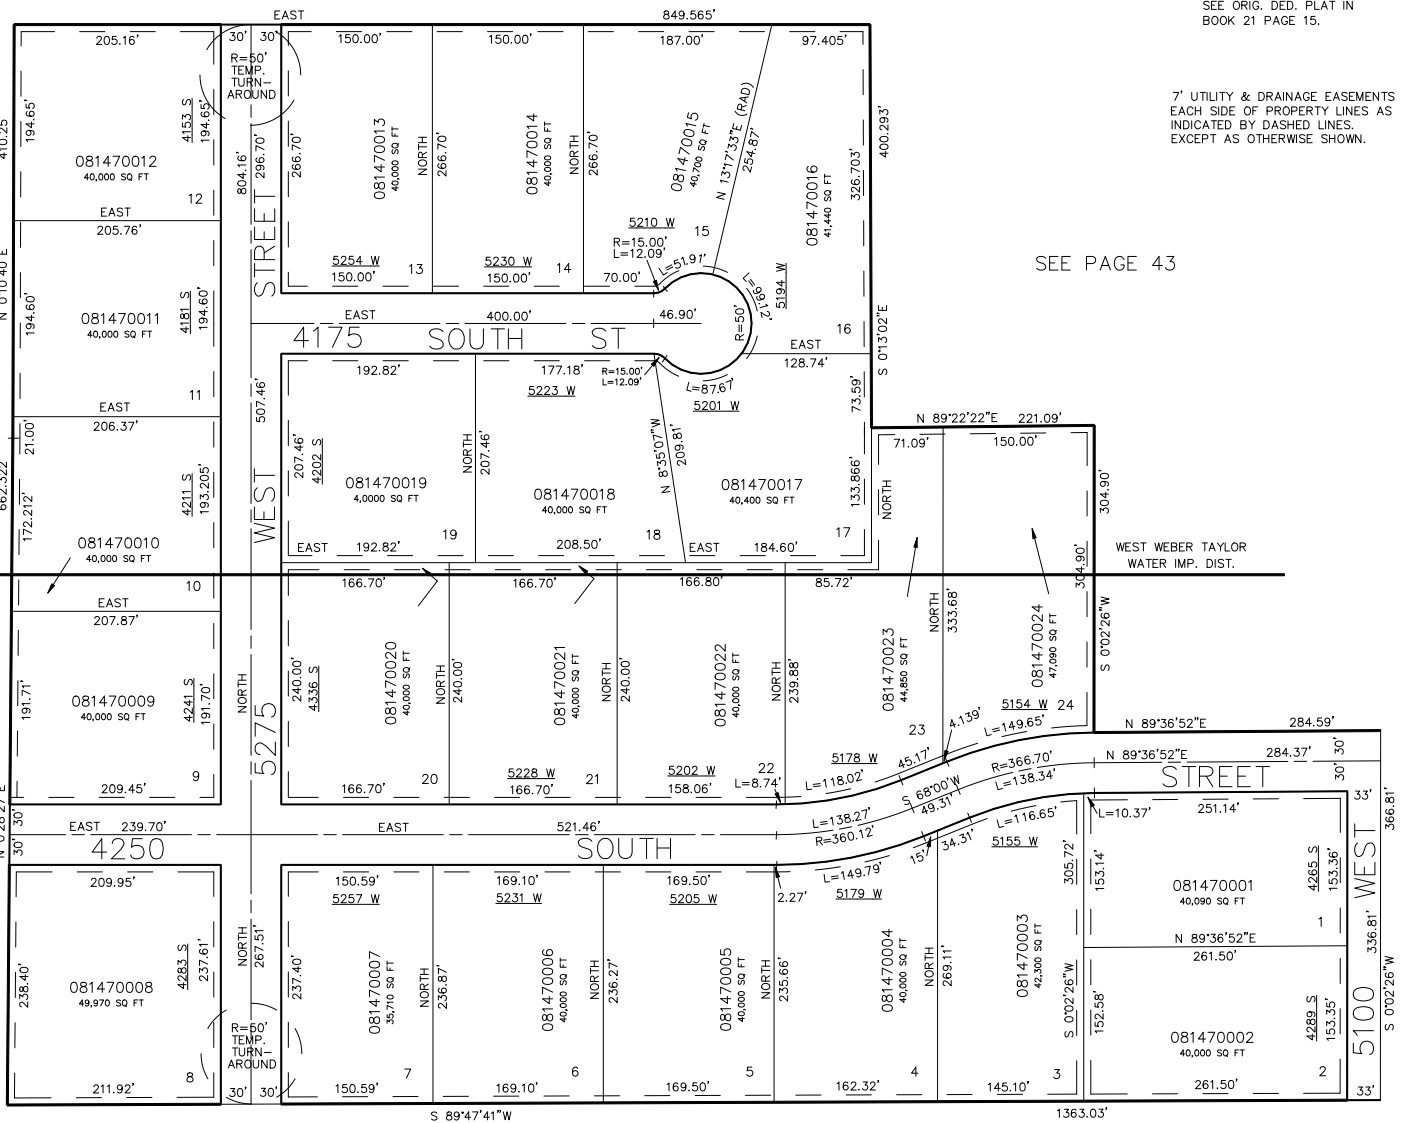

SEE PAGE 43