

PART OF N.E. 1/4 SEC. 7, T.5N., R.2W., S.L.B. & M.

LAKESIDE ACRES SUBDIVISION

LOTS 1-24

IN WEBER COUNTY

SCALE 1"=100'

TAXING UNIT: 31, 88

SEE PAGE 43

FOR COMPLETE ENG. DATA
SEE ORIG. DED. PLAT IN
BOOK 21 PAGE 15.


7' UTILITY & DRAINAGE EASEMENTS
EACH SIDE OF PROPERTY LINES AS
INDICATED BY DASHED LINES,
EXCEPT AS OTHERWISE SHOWN.

SEE PAGE 43

SEE
PAGE
44

SEE
PAGE
43

SEE
PAGE
48

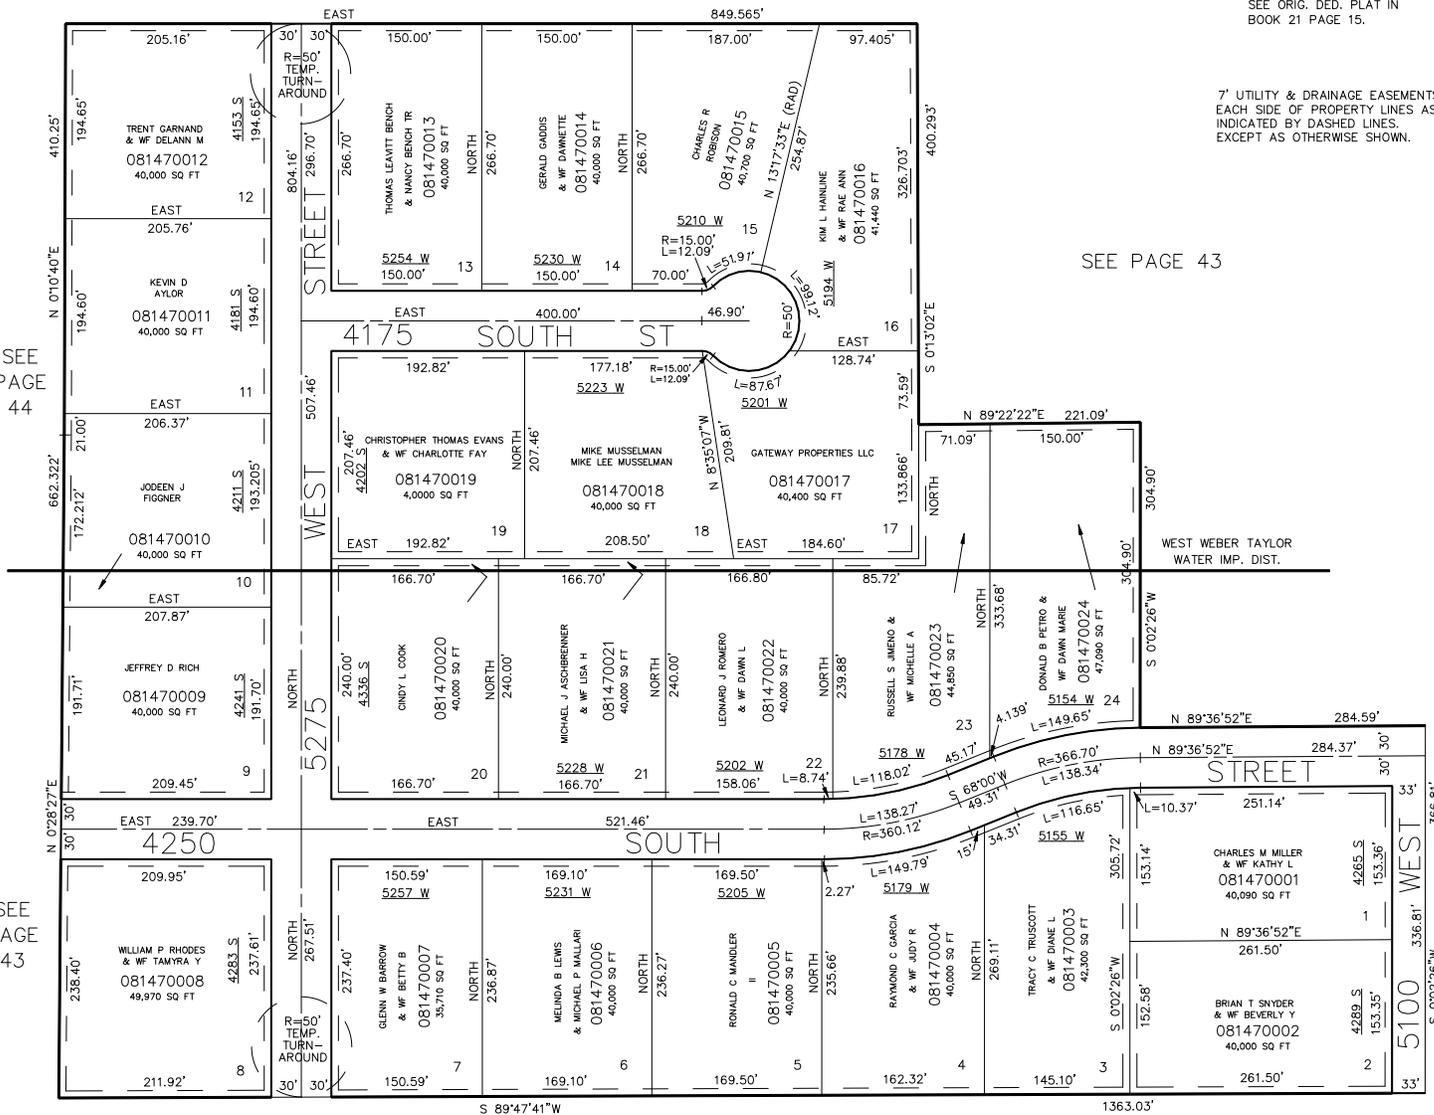

S 89°47'41"W

1363.03'

SEE PAGE 43