

PART OF N.E. 1/4 SEC. 7, T.5N., R.2W., S.L.B. & M.

LAKESIDE ACRES SUBDIVISION

LOTS 1-24

IN HOOPER CITY

SCALE 1"=100'

TAXING UNIT: 88, 376

SEE PAGE 43

FOR COMPLETE ENG. DATA  
SEE ORIG. DED. PLAT IN  
BOOK 21 PAGE 15.


7' UTILITY & DRAINAGE EASEMENTS  
EACH SIDE OF PROPERTY LINES AS  
INDICATED BY DASHED LINES.  
EXCEPT AS OTHERWISE SHOWN.

SEE PAGE 43

SEE  
PAGE  
44

SEE  
PAGE  
43

SEE  
PAGE  
48

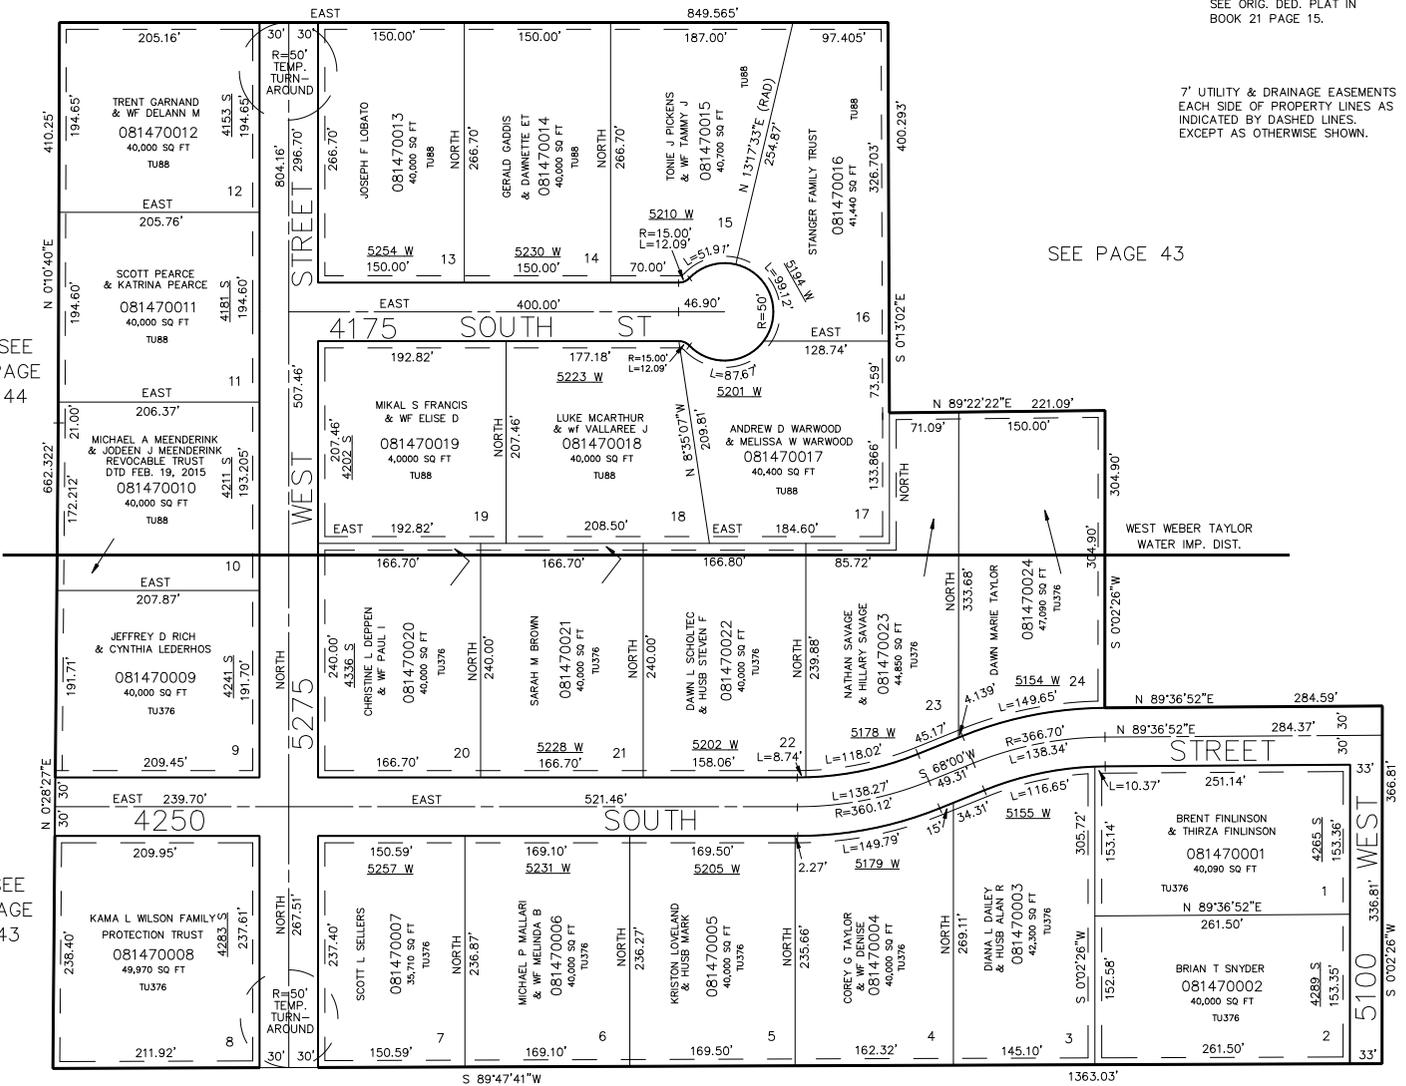

SEE PAGE 43