

TOWN & COUNTRY ESTATES SUBDIVISION UNIT-2

TAXING UNIT: 41,78


SEE PAGE 51-1

LOTS 34-71

SCALE: 1" = 50'

PREFIX: 08-148

148

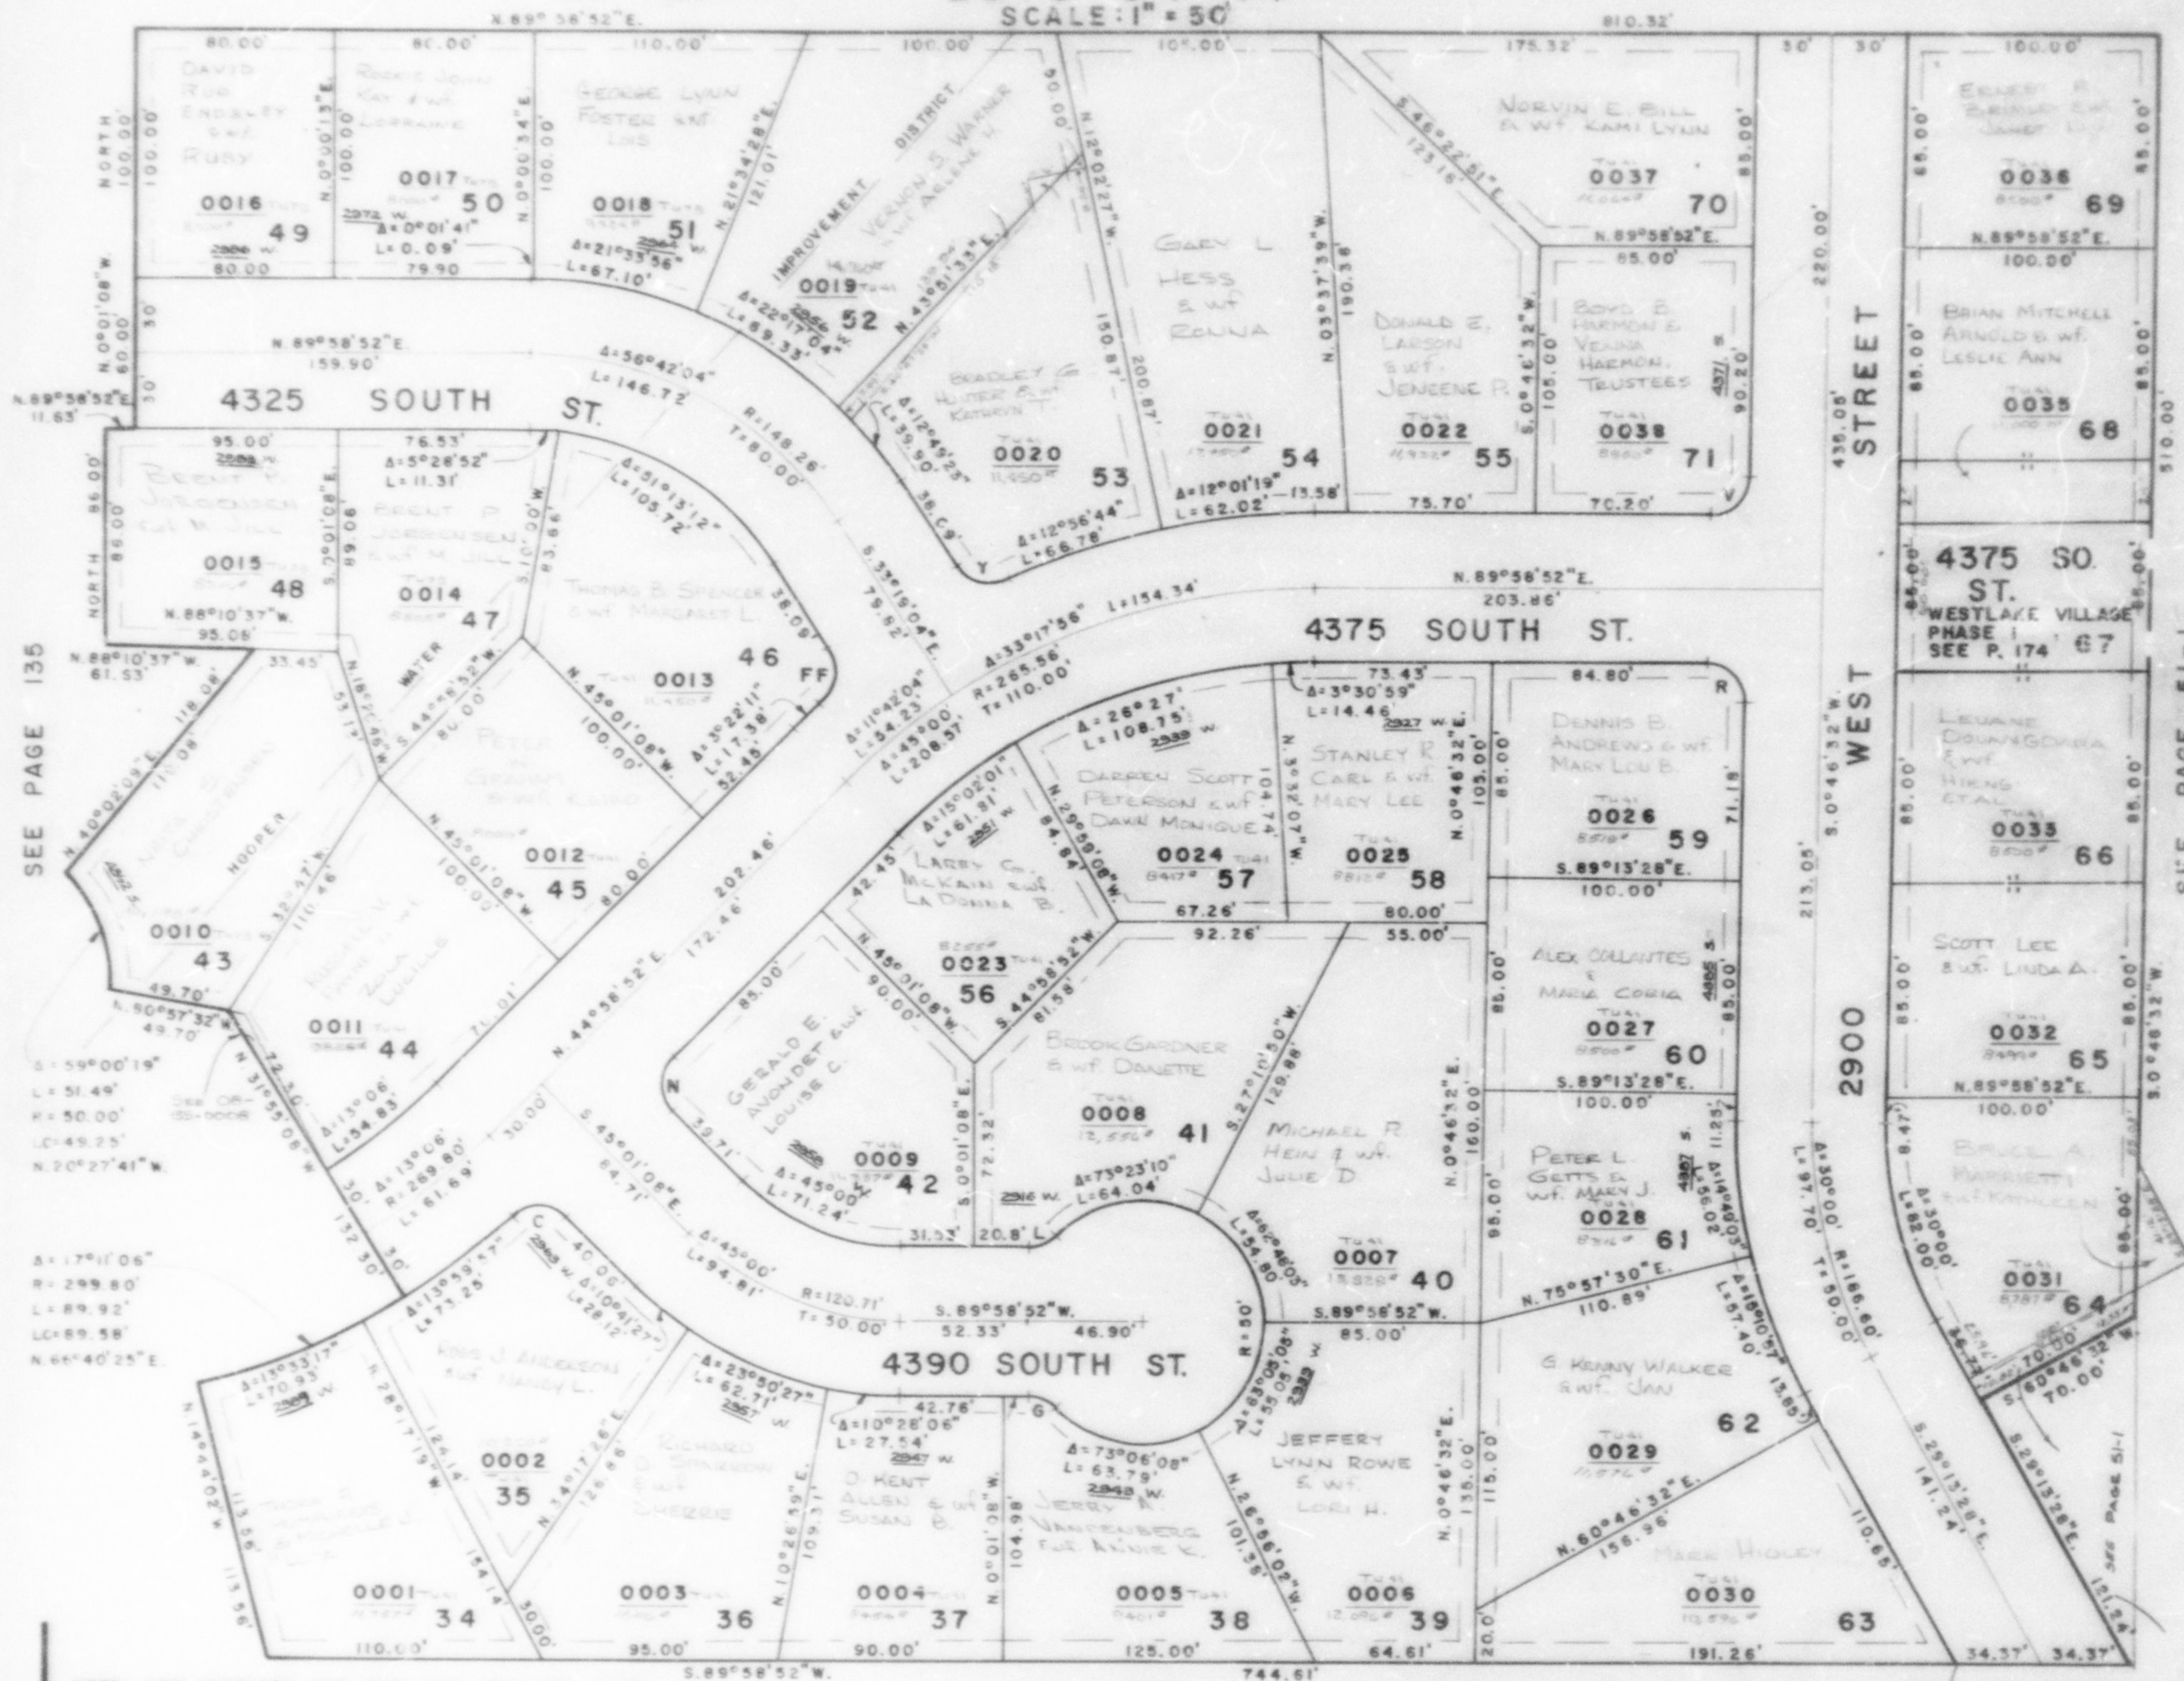

NOTE: FOR COMPLETE ENG. DATA, SEE ORIG. DED. PLAT IN BOOK 21, PAGE 43.
NOTE: ALL UTILITY & DRAINAGE EASEMENTS 7' EACH SIDE OF PROPERTY LINES AS INDICATED BY DASHED LINES.

SEE PAGE 51-2

TEMPORARY TURN-AROUND

CURVE

DATA

C	G	L	N	FF	R	V	Y
$\Delta = 87^{\circ}16'08''$	$\Delta = 46^{\circ}11'13''$	$\Delta = 46^{\circ}11'13''$	$\Delta = 90^{\circ}00'$	$\Delta = 81^{\circ}40'07''$	$\Delta = 90^{\circ}47'40''$	$\Delta = 89^{\circ}12'20''$	$\Delta = 81^{\circ}40'07''$
R = 15.00'	R = 15.00'	R = 15.00'	R = 15.00'	R = 15.00'	R = 15.00'	R = 15.00'	R = 15.00'
L = 22.85'	L = 12.09'	L = 13.09'	L = 23.56'	L = 21.38'	L = 23.77'	L = 23.35'	L = 21.38'
LC = $S.88^{\circ}39'12''E.$	LC = $S.66^{\circ}55'31''E.$	LC = $S.66^{\circ}55'16''W.$	LC = $N.0^{\circ}01'08''W.$	LC = $S.7^{\circ}31'W.$	LC = $S.44^{\circ}37'18''E.$	LC = BEARS	LC = $N.74^{\circ}05'07''W.$
L = 20.70'	L = 11.77'	L = 11.77'	L = 21.21'	L = 19.62'	L = 21.36'	L =	L = 19.62'