


SEE PAGE 51-1

LOTS 34-71

SCALE: 1" = 50'

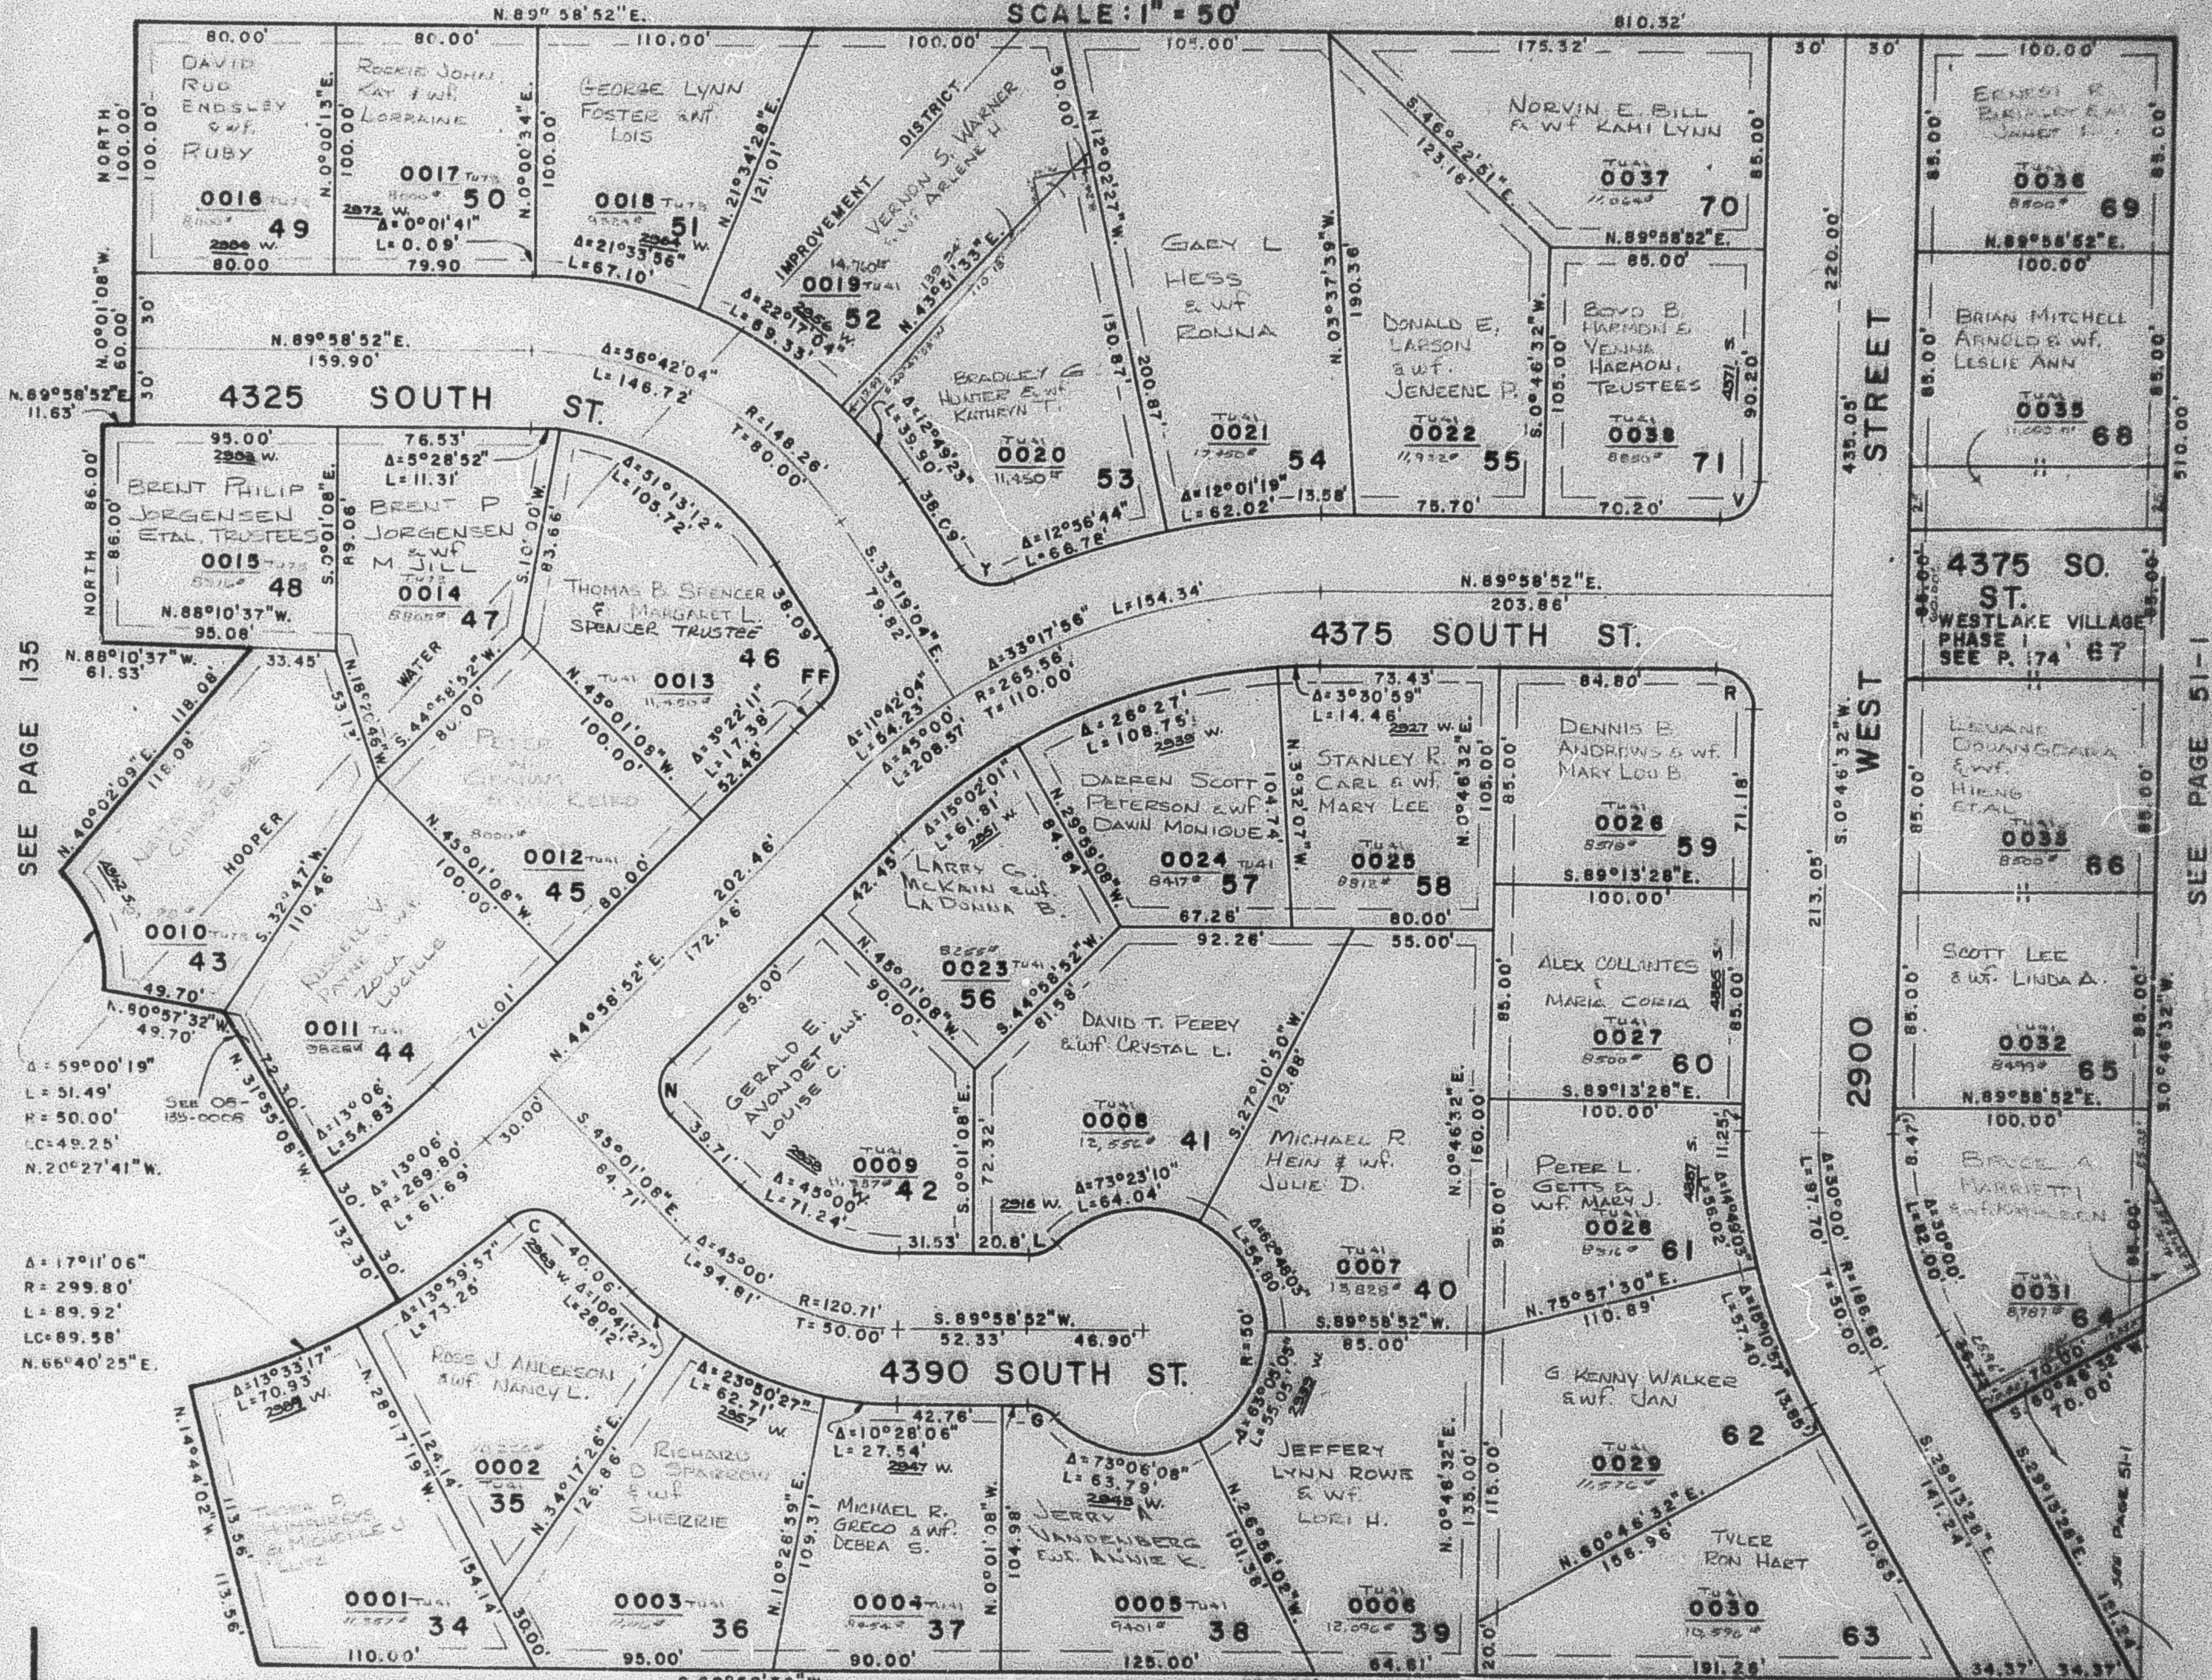

SEE PAGE 135

SEE PAGE 51-1

NOTE: FOR COMPLETE ENG. DATA, SEE ORIG. DED. PLAT IN BOOK 21, PAGE 43.  
NOTE: ALL UTILITY & DRAINAGE EASEMENTS 7' EACH SIDE OF PROPERTY LINES AS INDICATED BY DASHED LINES.

SEE PAGE 51-2

TEMPORARY TURN-AROUND

| CURVE                        |                              | DATA                         |                            |                              |                              |                              |                              |
|------------------------------|------------------------------|------------------------------|----------------------------|------------------------------|------------------------------|------------------------------|------------------------------|
| C                            | G                            | L                            | N                          | FF                           | R                            | V                            | Y                            |
| $\Delta = 87^{\circ}16'08''$ | $\Delta = 46^{\circ}11'13''$ | $\Delta = 46^{\circ}11'13''$ | $\Delta = 90^{\circ}00'$   | $\Delta = 81^{\circ}40'07''$ | $\Delta = 90^{\circ}47'40''$ | $\Delta = 89^{\circ}12'20''$ | $\Delta = 81^{\circ}40'07''$ |
| R = 15.00'                   | R = 15.00'                   | R = 15.00'                   | R = 15.00'                 | R = 15.00'                   | R = 15.00'                   | R = 15.00'                   | R = 15.00'                   |
| L = 22.85'                   | L = 12.09'                   | L = 12.09'                   | L = 23.56'                 | L = 21.38'                   | L = 23.77'                   | L = 23.33'                   | L = 21.38'                   |
| LC = 5.88^{\circ}39'12''E.   | LC = 5.66^{\circ}55'31''E.   | LC = 5.66^{\circ}55'31''E.   | LC = N. 0^{\circ}01'08''W. | LC = 5.7^{\circ}51''W.       | LC = 5.44^{\circ}37'18''E.   | LC = BEARS                   | LC = N. 74^{\circ}09'07''W.  |
| L = 20.70'                   | L = 11.77'                   | L = 11.77'                   | L = 21.21'                 | L = 19.82'                   | L = 21.36'                   | L =                          | L = 19.82'                   |