

PART N.E. 1/4 SEC. 10, T.5N., R.2W., S.L.B. & M.

148

TOWN & COUNTRY ESTATES SUBDIVISION UNIT-2

LOTS 34-71


IN ROY CITY

SCALE 1"=60'

TAXING UNIT: 41, 78

SEE PAGE 51

SEE PAGE 183

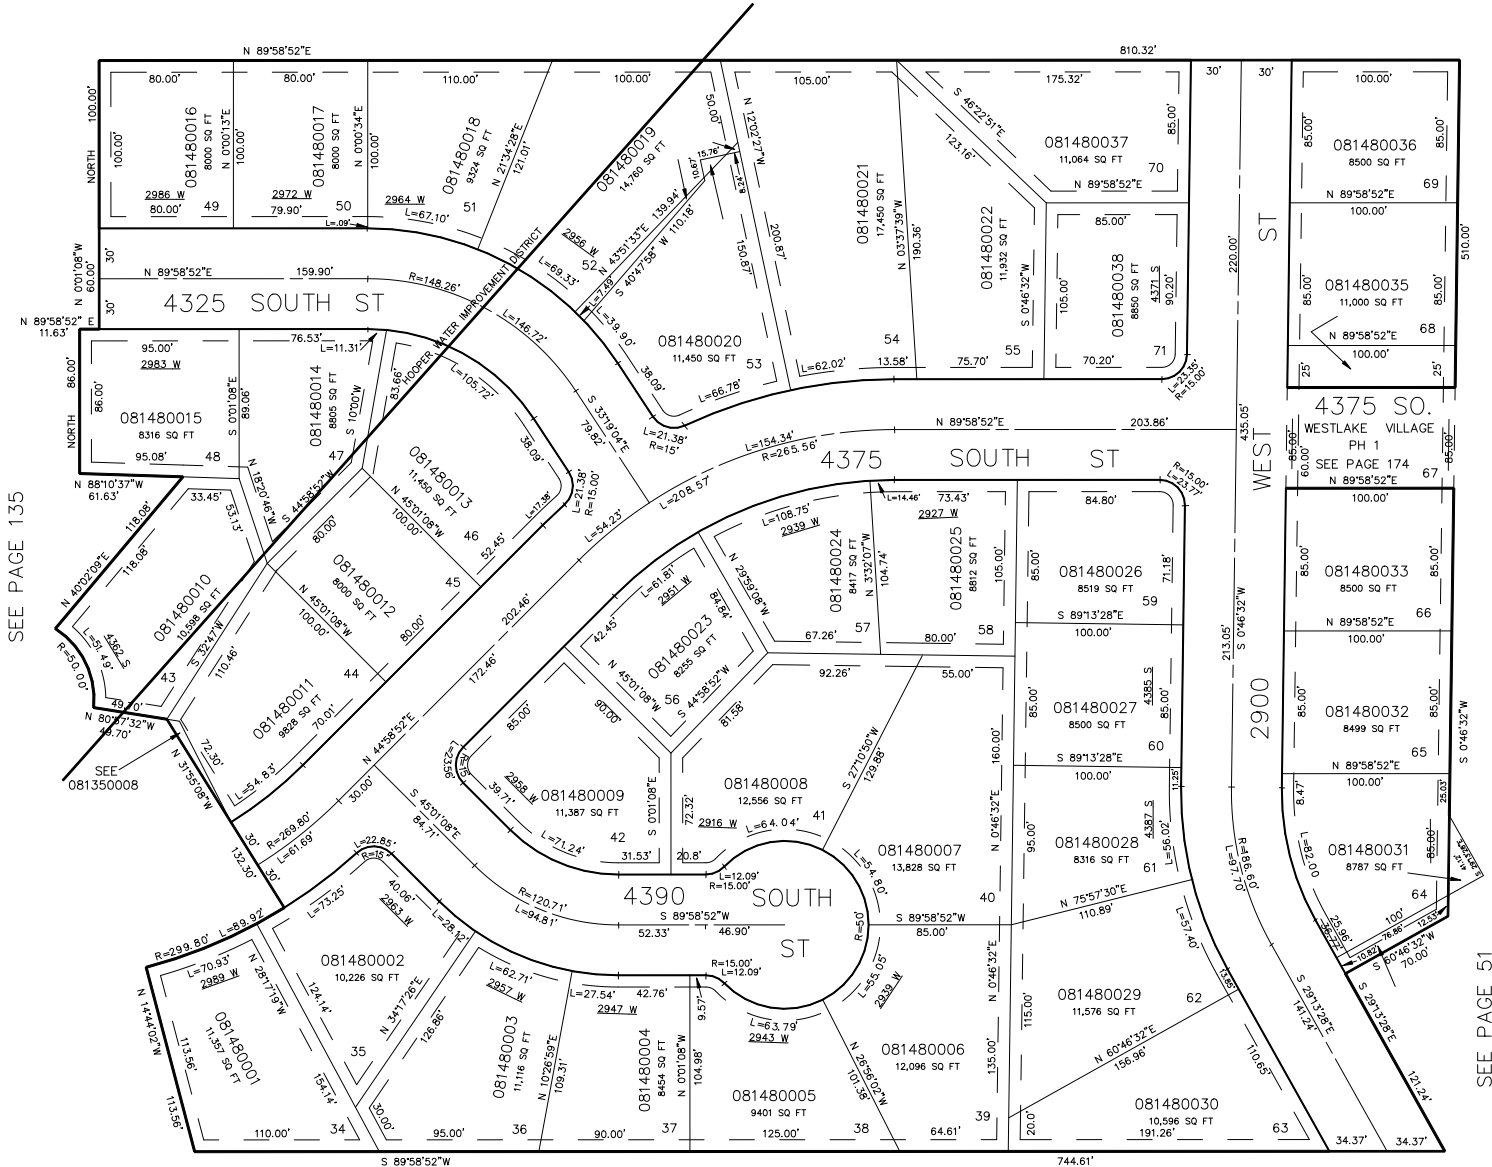

7' UTILITY & DRAINAGE EASEMENTS
EACH SIDE OF PROPERTY LINES
AS INDICATED BY DASHED LINES,
EXCEPT AS OTHERWISE SHOWN.

FOR COMPLETE ENG. DATA
SEE ORIG. DED. PLAT IN
BOOK 21 PAGE 43.

SEE PAGE 51

SEE PAGE 135

SEE PAGE 174

SEE PAGE 51