

PART N.E. 1/4 SEC. 10, T.5N., R.2W., S.L.B. & M.
TOWN & COUNTRY ESTATES SUBDIVISION UNIT-2


LOTS 34-71

IN ROY CITY
SCALE 1"=60'

TAXING UNIT: 41, 78

SEE PAGE 51

SEE PAGE 183

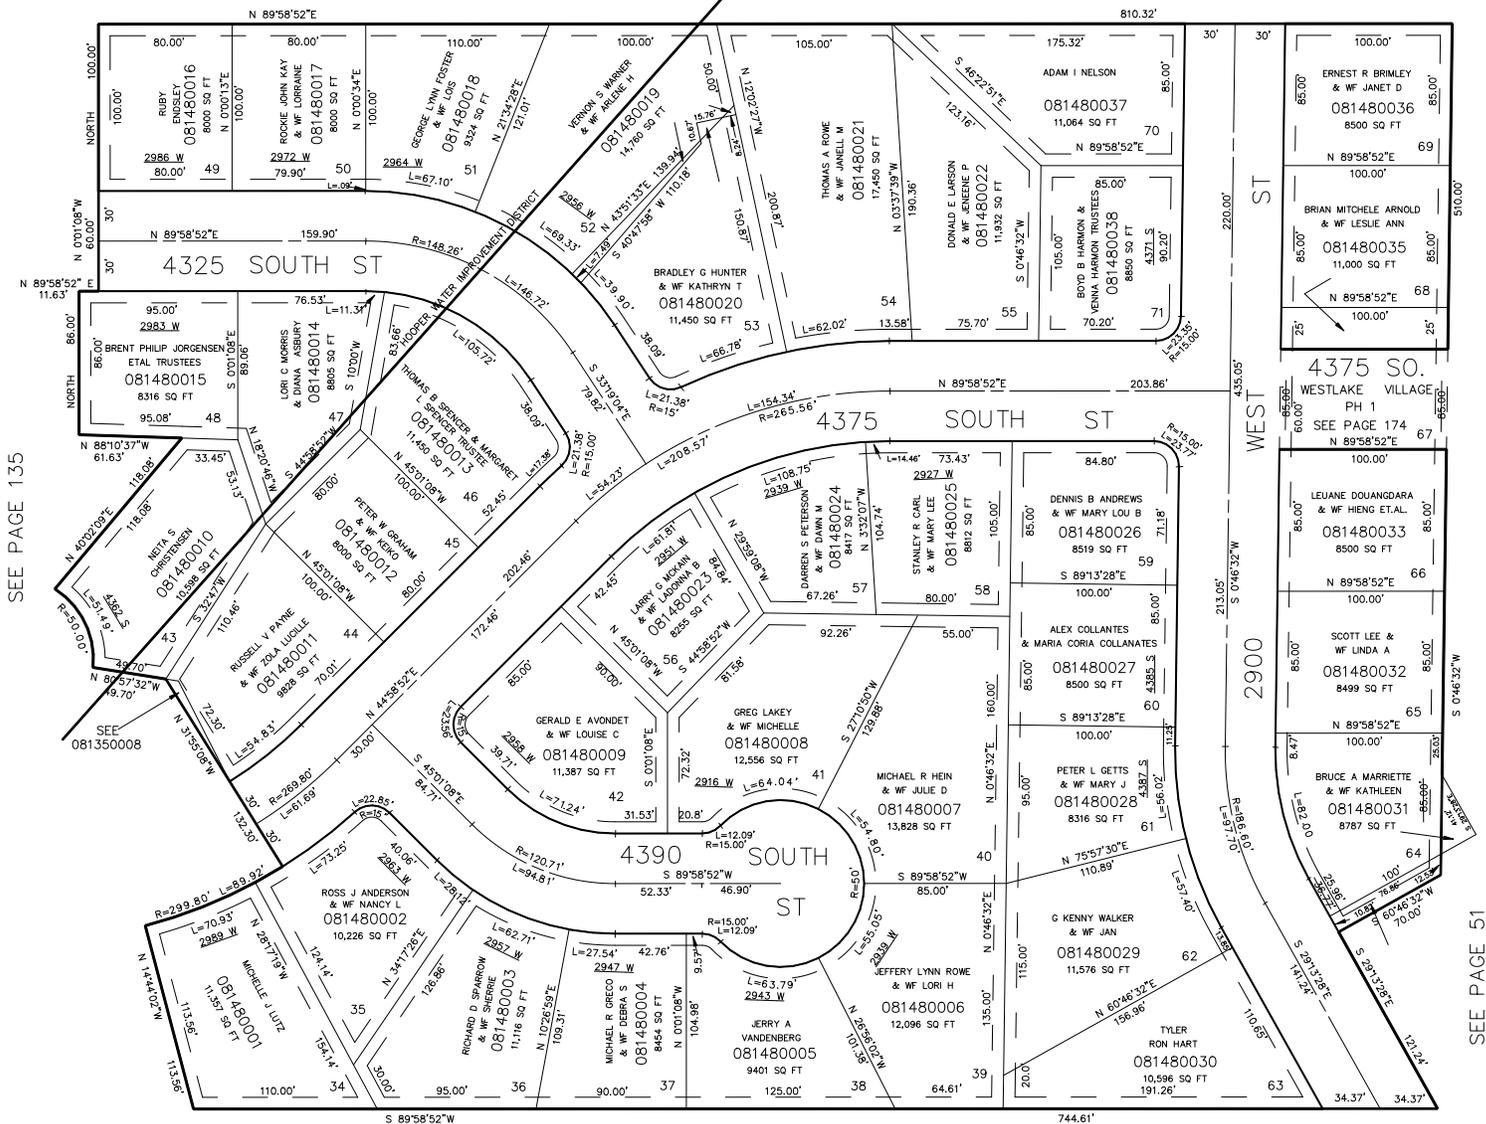

SEE PAGE 135

SEE PAGE 174

SEE PAGE 51

SEE PAGE 51

7' UTILITY & DRAINAGE EASEMENTS
EACH SIDE OF PROPERTY LINES
AS INDICATED BY DASHED LINES,
EXCEPT AS OTHERWISE SHOWN.

FOR COMPLETE ENG. DATA
SEE ORIG. DED. PLAT IN
BOOK 21 PAGE 43.