

PART N.E. 1/4 SEC. 10, T.5N., R.2W., S.L.B. & M.

# TOWN & COUNTRY ESTATES SUBDIVISION UNIT-2

## LOTS 34-71


IN ROY CITY

SCALE 1"=60'

TAXING UNIT: 41

SEE PAGE 183

SEE PAGE 51

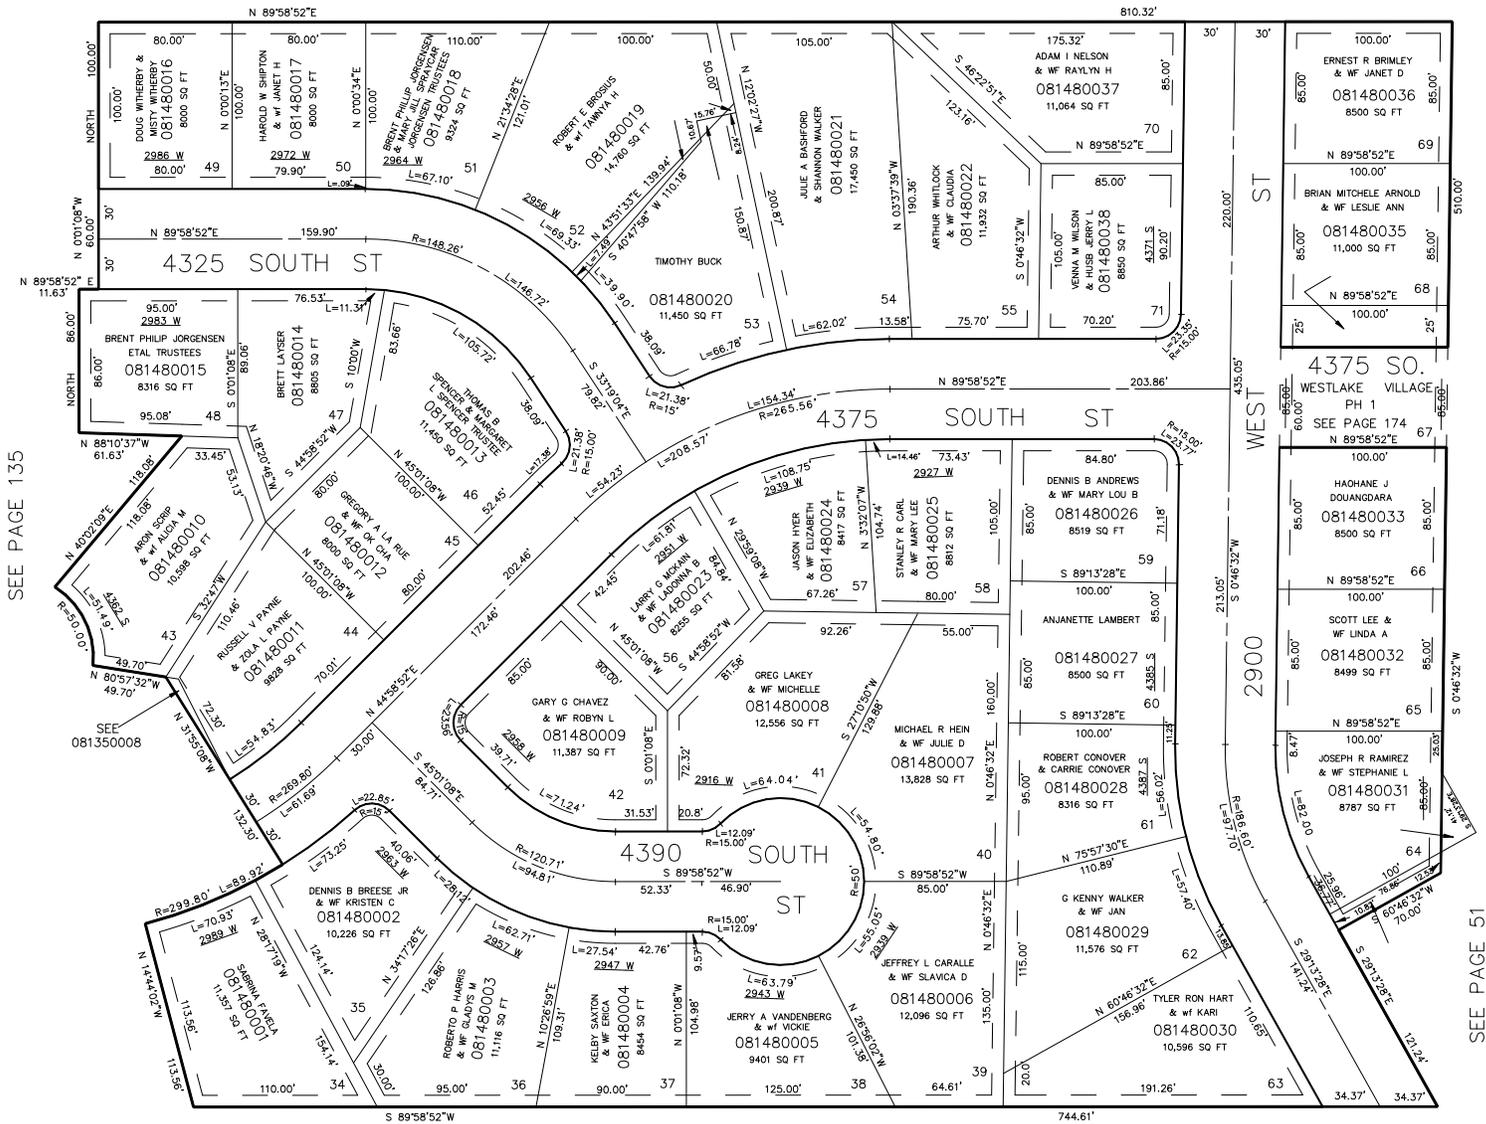

SEE PAGE 135

SEE PAGE 174

SEE PAGE 51

7' UTILITY & DRAINAGE EASEMENTS  
EACH SIDE OF PROPERTY LINES  
AS INDICATED BY DASHED LINES,  
EXCEPT AS OTHERWISE SHOWN.

FOR COMPLETE ENG. DATA  
SEE ORIG. DED. PLAT IN  
BOOK 21 PAGE 43.

SEE PAGE 51