

PART OF S.E. 1/4 SEC. 13, T.5 N., R.2 W., & S.W. 1/4 SEC. 18, T.5 N., R.1 W., S.L.B. & M.

149

## FARR SUBDIVISION NO. 2

LOTS 10-18, 31 - 33

IN RIVERDALE CITY

TAXING UNIT: 26

PREFIX: 08-149

SCALE 1" = 50'


SEE PAGE 107

EXCEPT WHERE OTHERWISE SHOWN  
ALL LOTS OWNED BY  
RIVER DELL INVESTMENT CO., INC.

SEE PAGE  
107

SEE BOOK 7, PAGE 76

SEE PAGE  
108

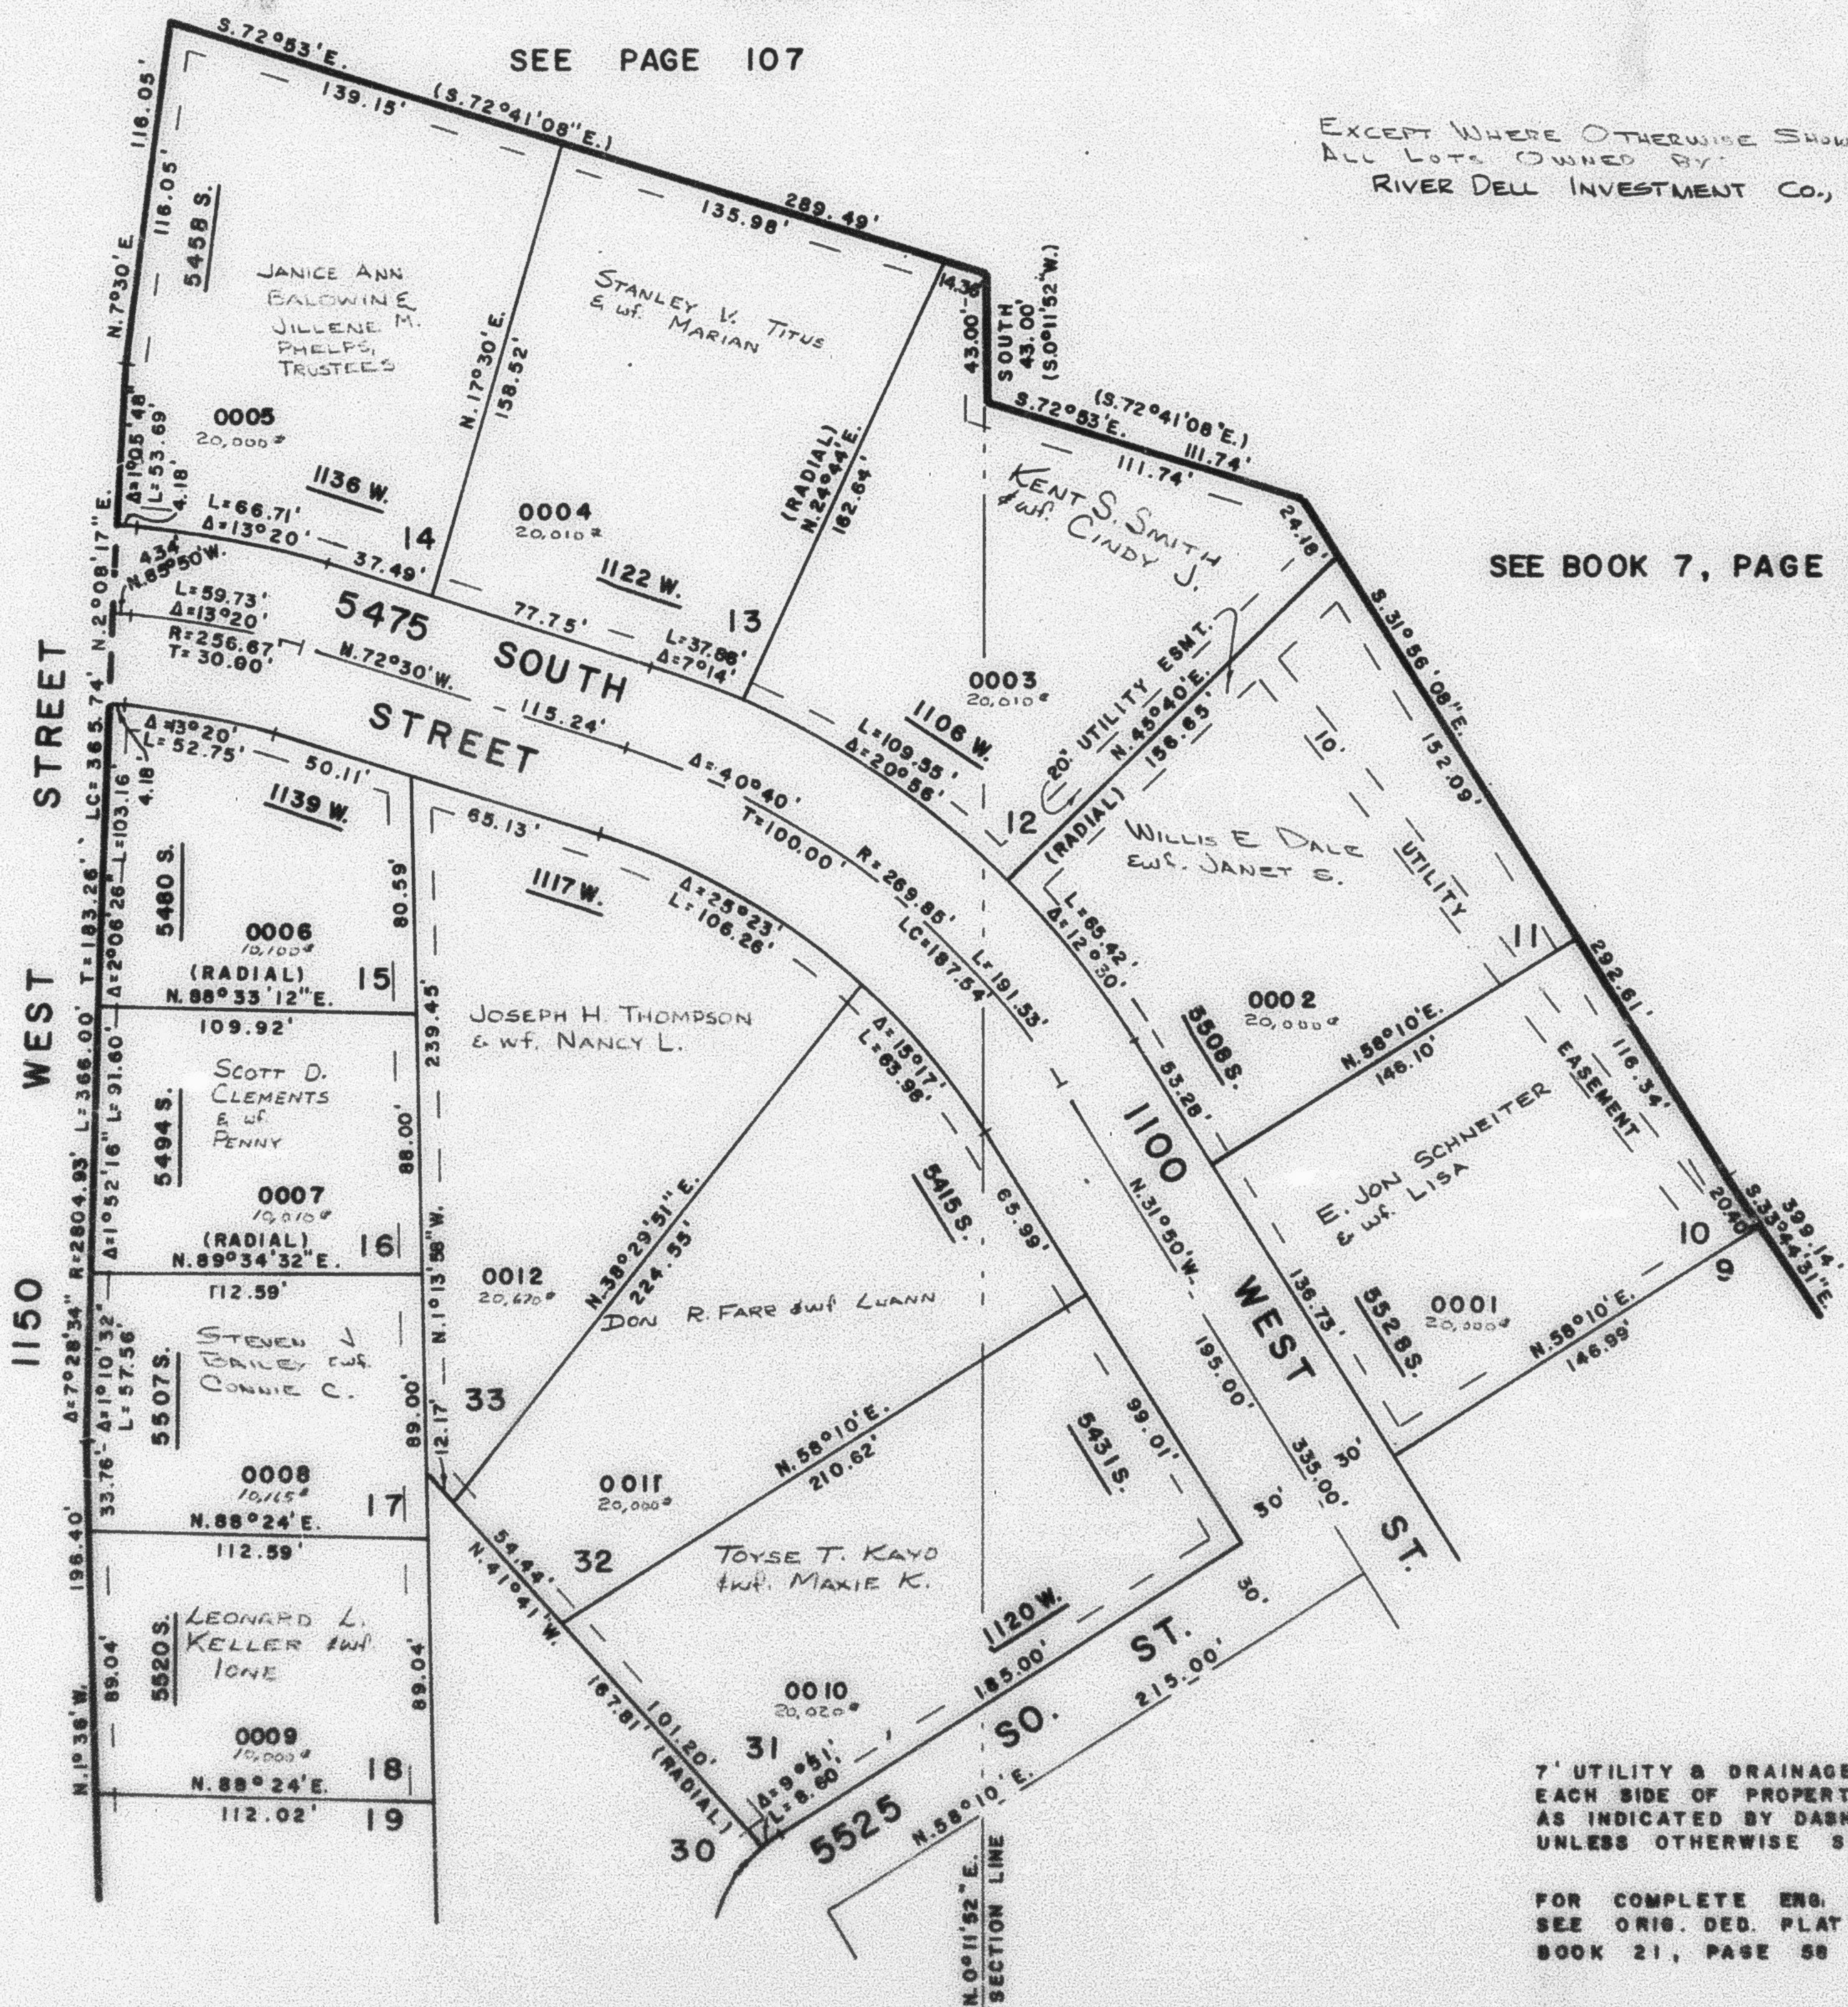

SEE PAGE 150

6-22-78 REC.  
W.F.J. 7-78 DRN.