

PART OF S.E. 1/4 SEC. 13, T.5 N., R.2 W., & S.W. 1/4 SEC. 18, T.5 N., R.1 W., S.L.B. & M.

149

FARR SUBDIVISION NO. 2

LOTS 10-18, 31 - 33

IN RIVERDALE CITY

TAXING UNIT: 26

PREFIX: 08-149

SCALE 1" = 50'


SEE PAGE 107

EXCEPT WHERE OTHERWISE SHOWN
ALL LOTS OWNED BY
RIVER DELL INVESTMENT CO., INC.

SEE PAGE
107

SEE BOOK 7, PAGE 76

SEE PAGE
108

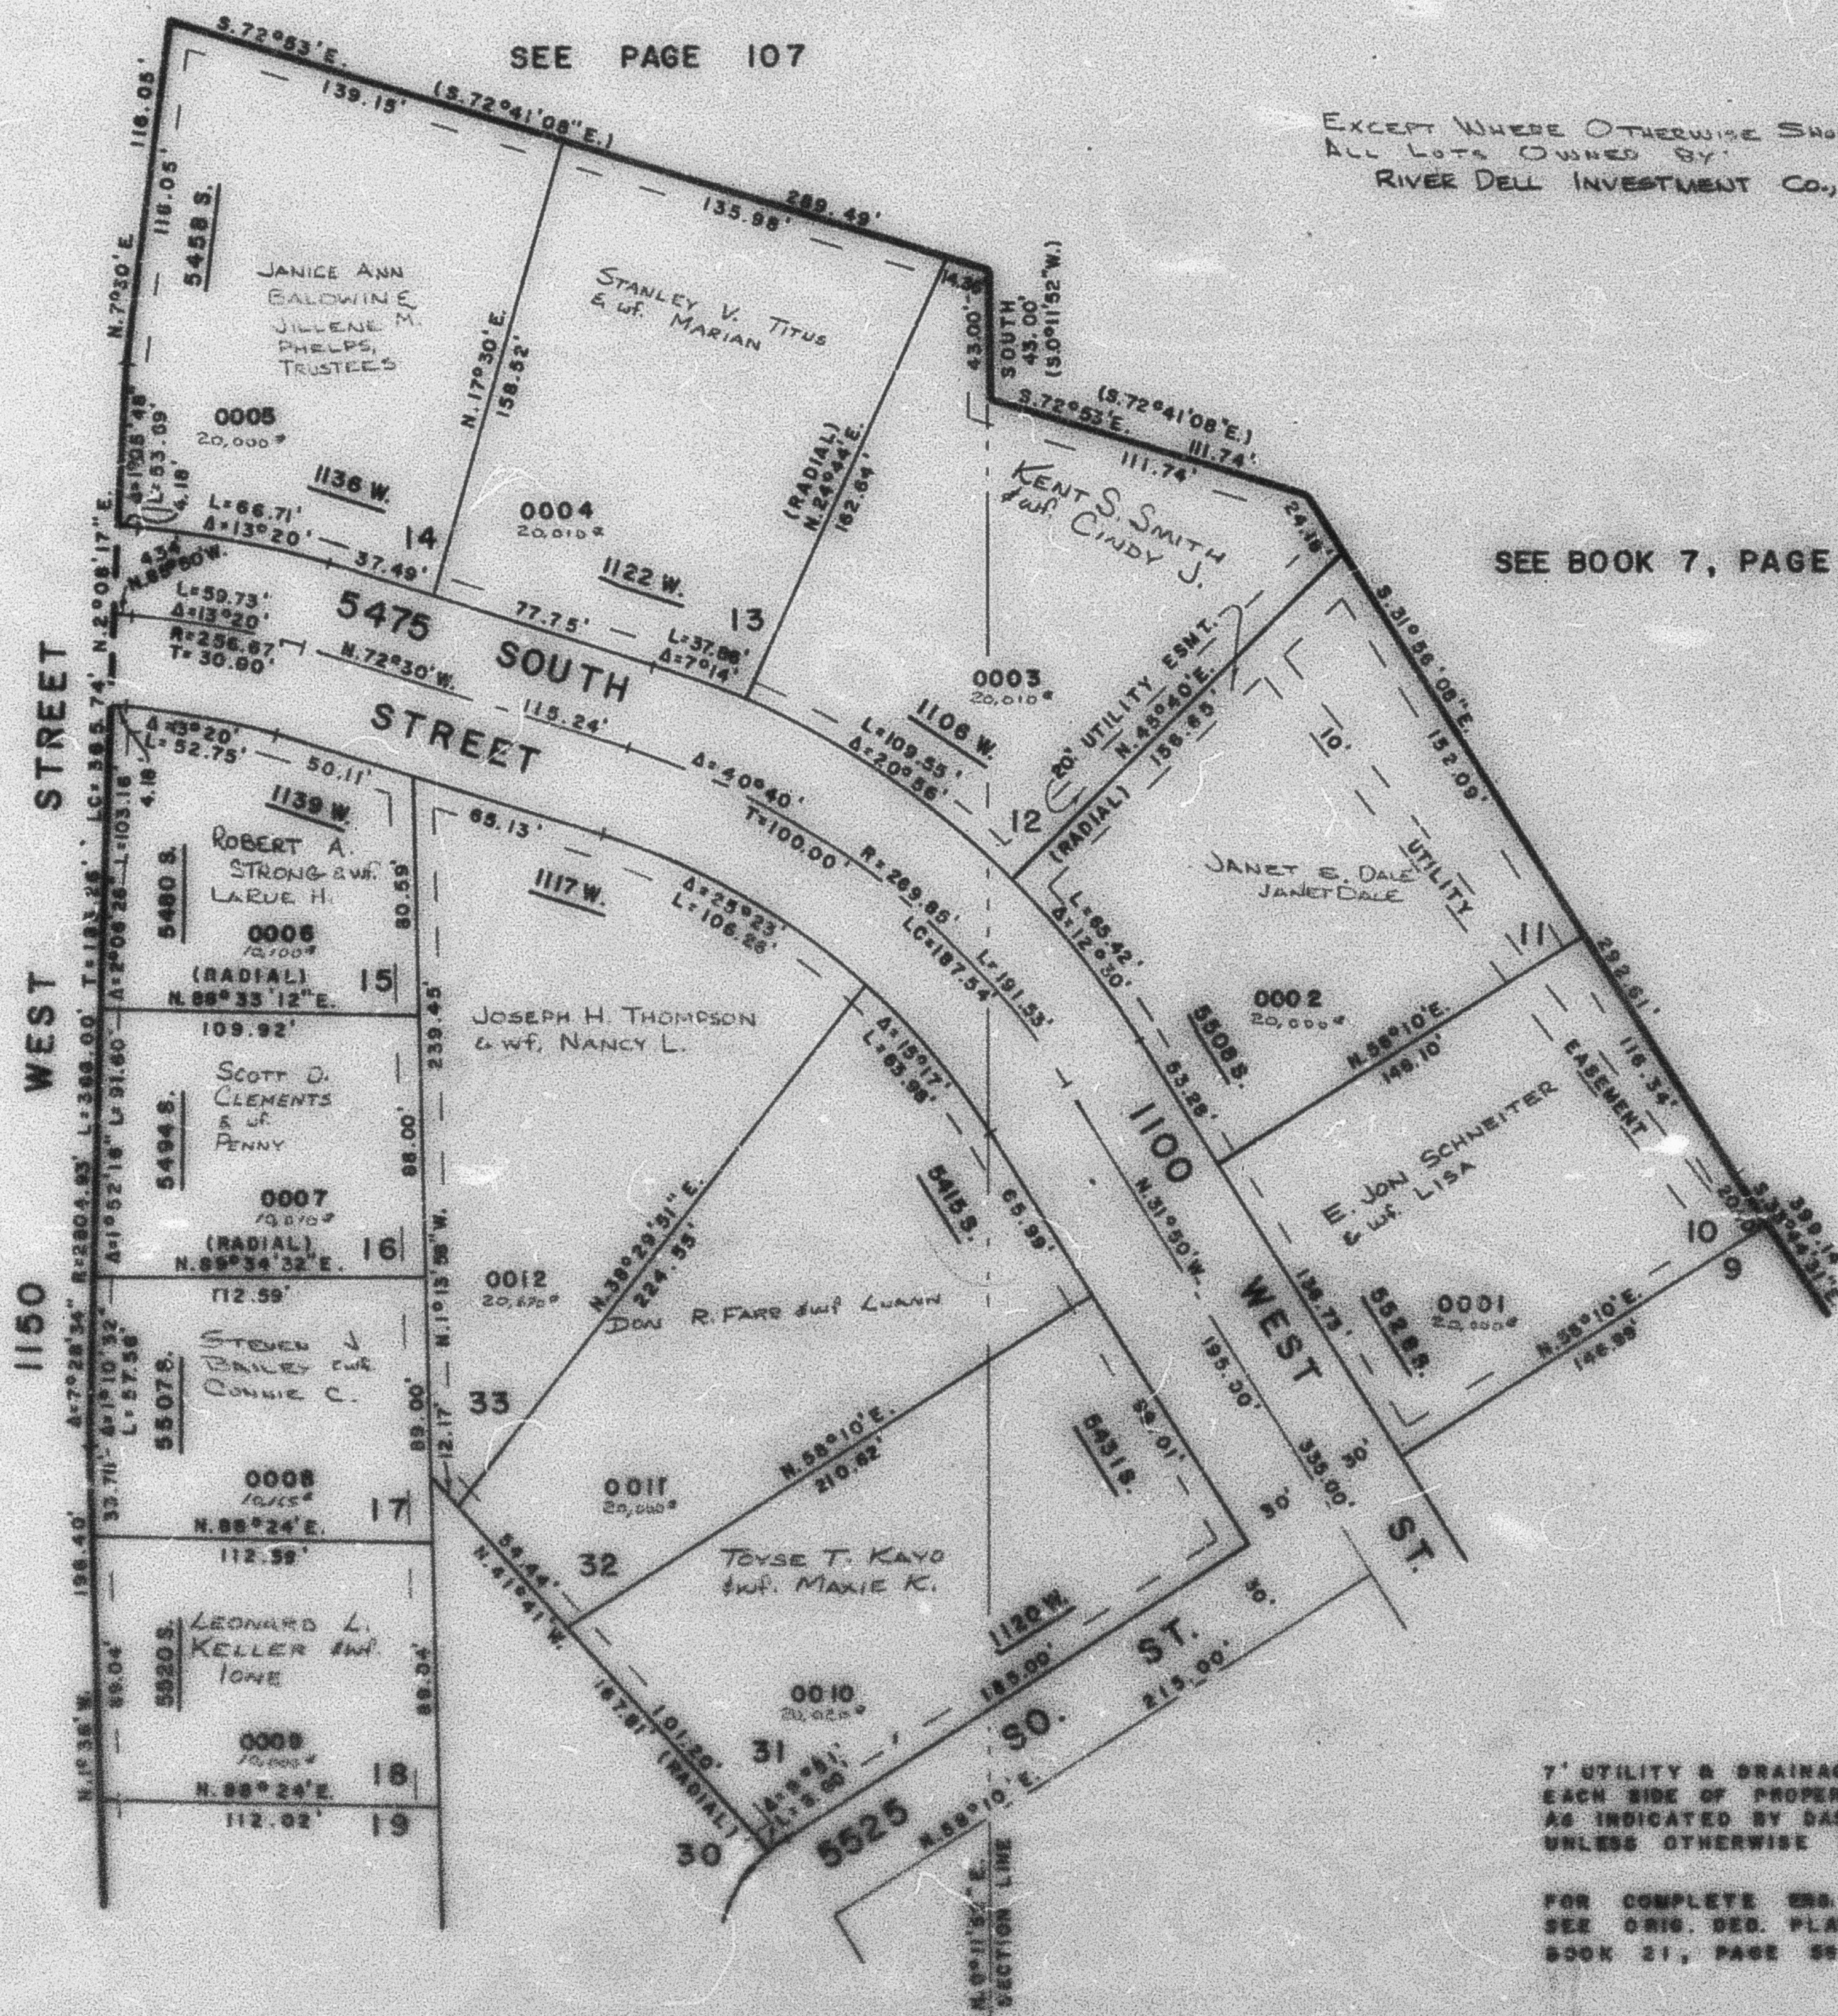

7' UTILITY & DRAINAGE ESMT.
EACH SIDE OF PROPERTY LINE
AS INDICATED BY DASHED LINES
UNLESS OTHERWISE SHOWN

FOR COMPLETE ESB. DATA
SEE ORIG. DEED. PLAT IN
BOOK 21, PAGE 55

SEE PAGE 150

6-22-78 REC.
M.F. 7-78 DRN