

PART OF S.E. 1/4 SEC. 13, T.5 N., R.2 W., & S.W. 1/4 SEC. 18, T.5 N., R.1 W., S.L.B. & M.

150

FARR SUBDIVISION NO. 2

LOTS 1-9, 19-30

IN RIVERDALE CITY

TAXING UNIT: 26


PREFIX: 08-150

SCALE 1" = 50'

EXCEPT WHERE OTHERWISE SHOWN
ALL LOTS OWNED BY
RIVER DELL INVESTMENT CO., INC.

SEE PAGE 149

SEE BOOK 7
PAGE 76

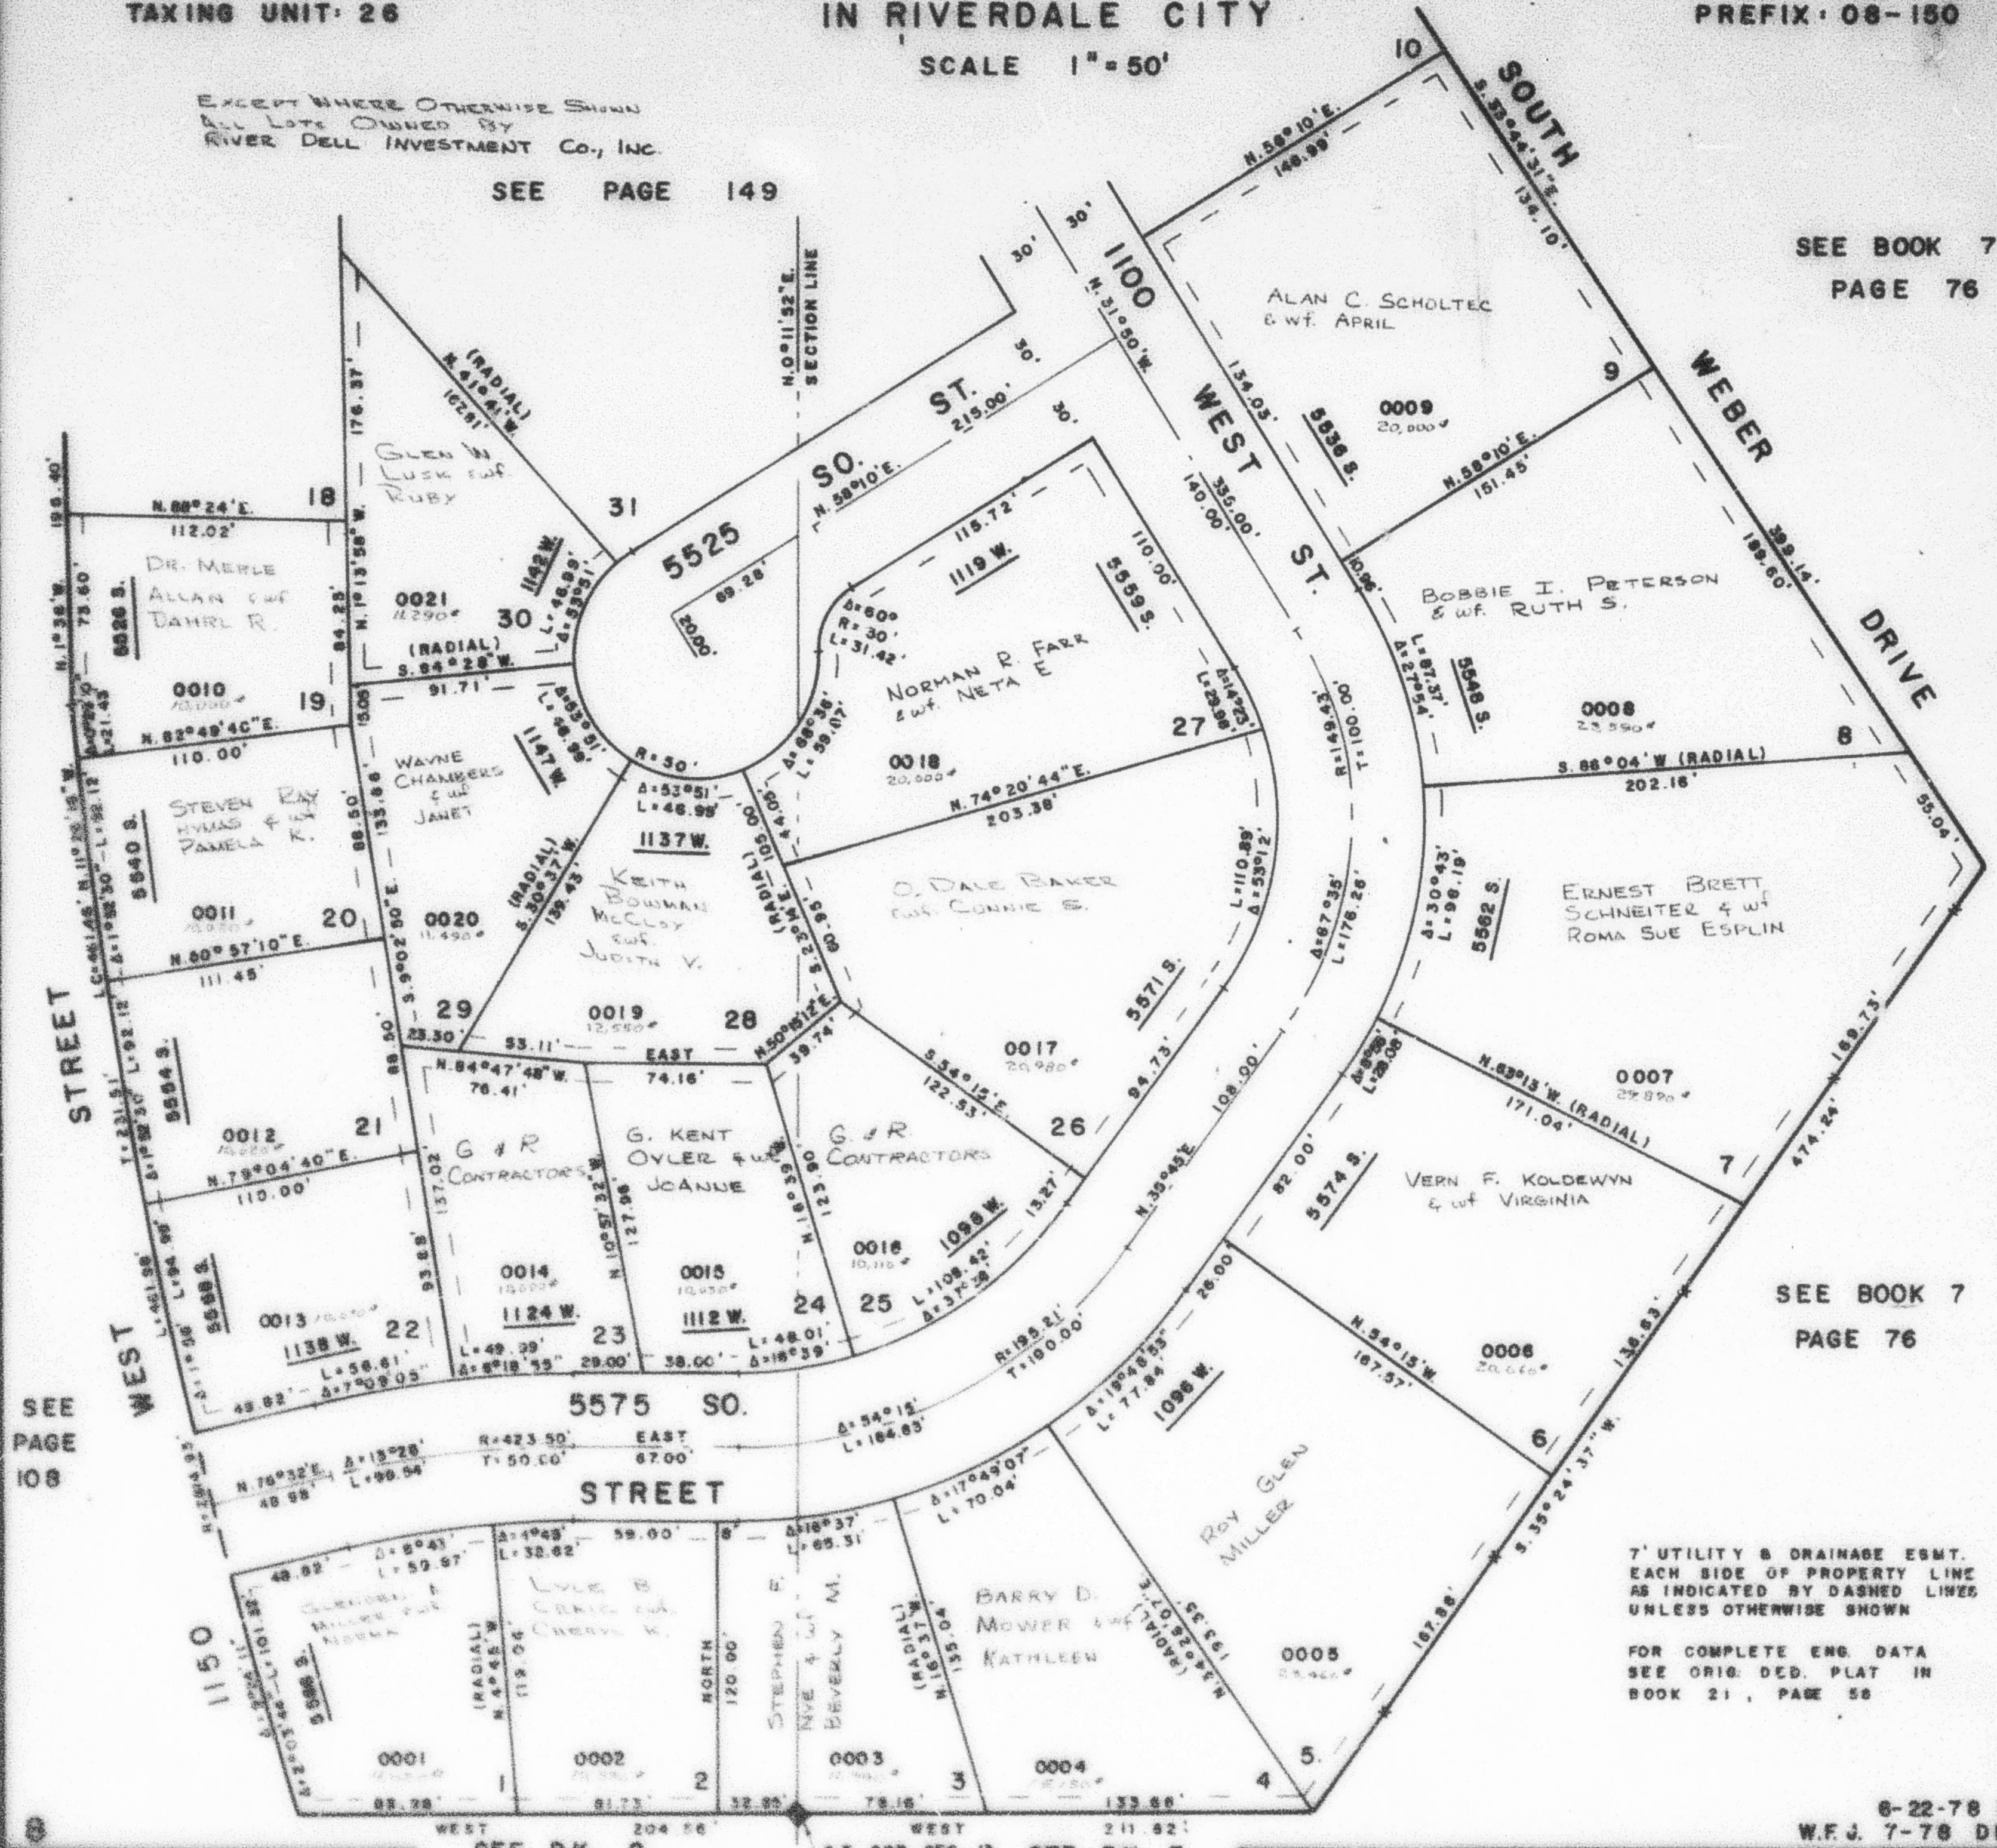

7' UTILITY & DRAINAGE ESMT.
EACH SIDE OF PROPERTY LINE
AS INDICATED BY DASHED LINES
UNLESS OTHERWISE SHOWN

FOR COMPLETE ENG. DATA
SEE ORIG. DED. PLAT IN
BOOK 21, PAGE 58

6-22-78 REC.
W.F.J. 7-78 DRN.