

150

NO. 2

LOTS 1 - 9 , 19 - 30

IN RIVERDALE CITY

TAXING UNIT: 26


PREFIX : 08-150

SCALE 1" = 50'

EXCEPT WHERE OTHERWISE SHOWN
ALL LOTS OWNED BY
RIVER DELL INVESTMENT CO., INC.

SEE PAGE 149

SEE BOOK 7
PAGE 76

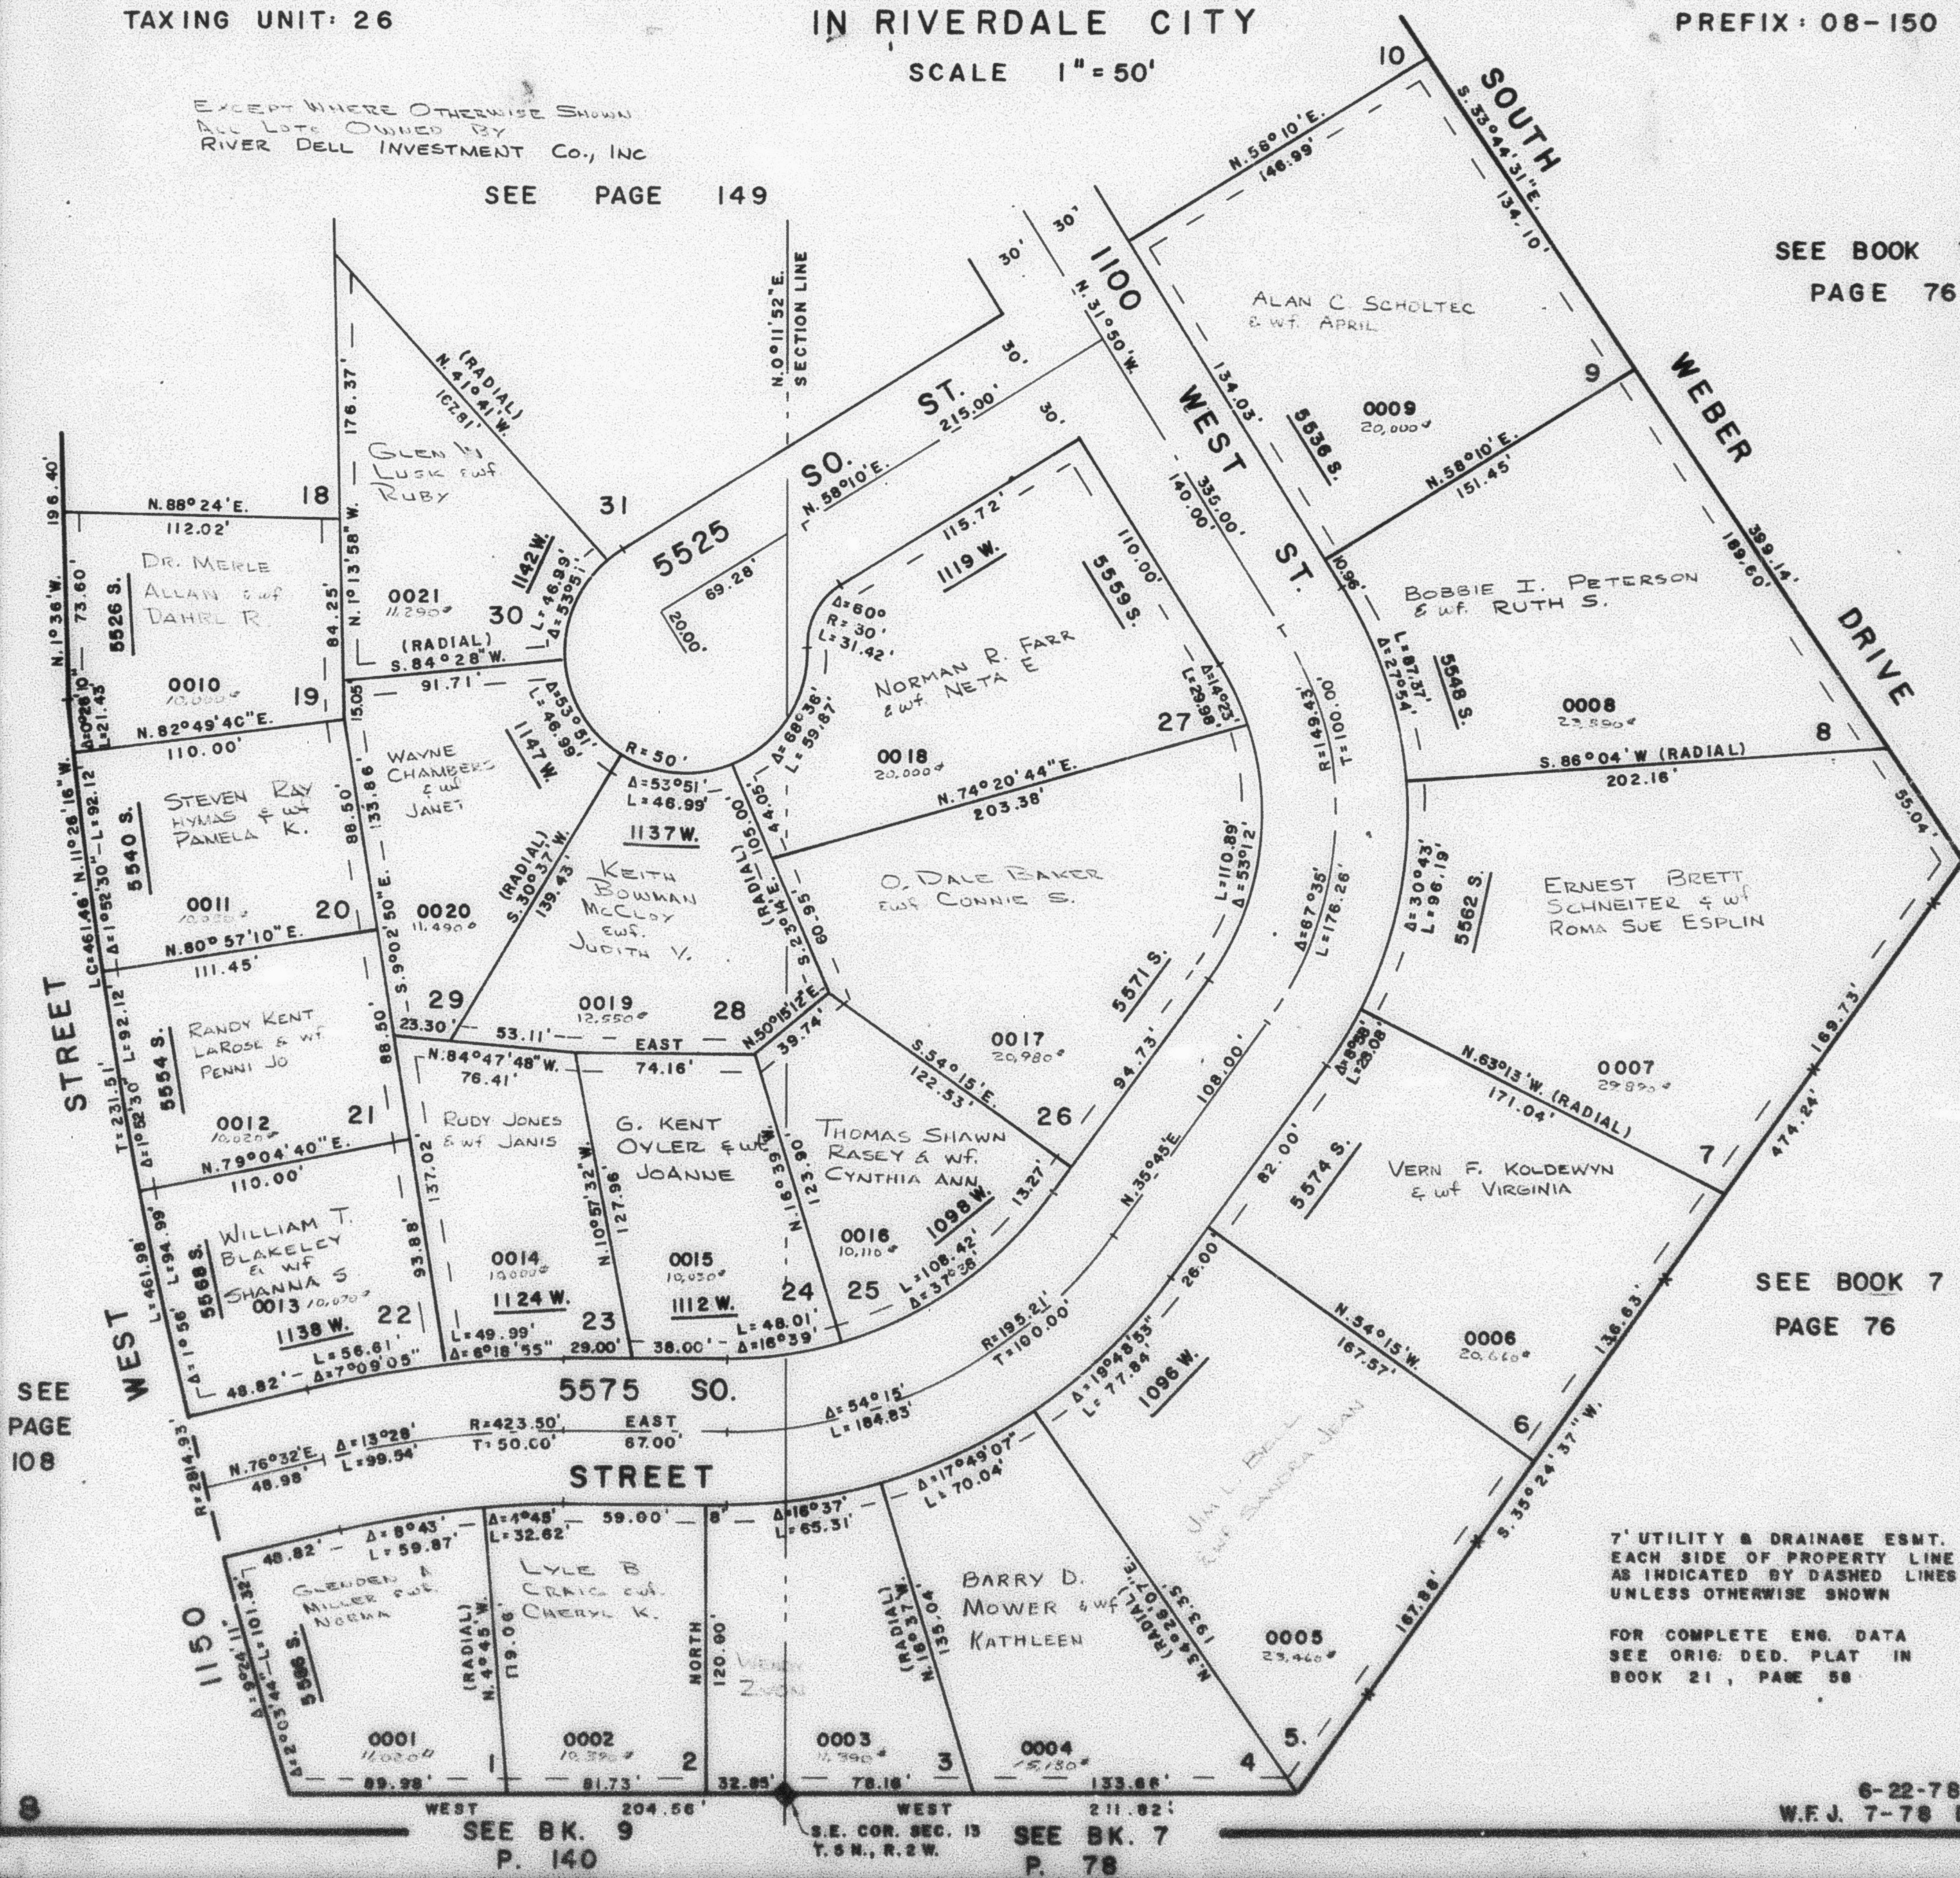

7' UTILITY & DRAINAGE ESMT.
EACH SIDE OF PROPERTY LINE
AS INDICATED BY DASHED LINES
UNLESS OTHERWISE SHOWN

FOR COMPLETE ENG. DATA
SEE ORIG: DED. PLAT IN
BOOK 21, PAGE 58

6-22-78 REC
W.F.J. 7-78 DRN.