


PART OF S.E. 1/4 SEC. 13, T.5N., R.2W., & S.W. 1/4 SEC. 18, T.5N., R.1W., S.L.B. & M.
FARR SUBDIVISION NO. 2

LOTS 1-9, 19-30

IN RIVERDALE CITY

SCALE 1"=60'

TAXING UNIT: 26

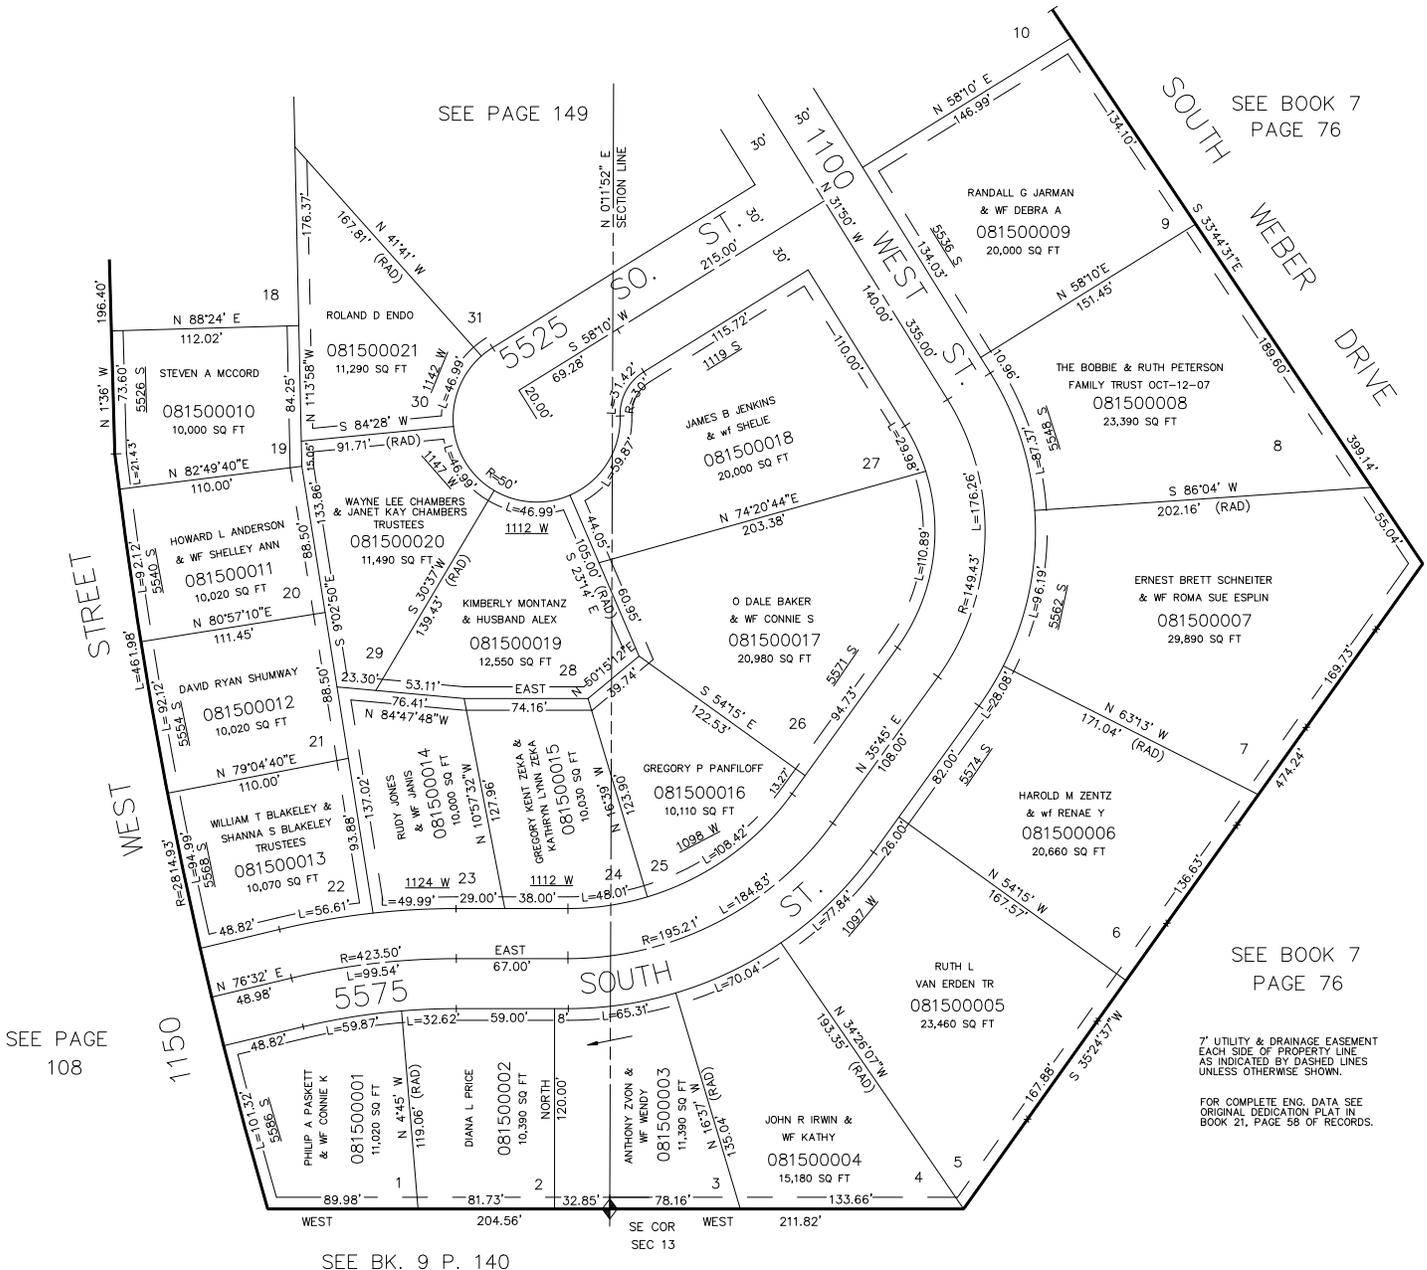

SEE PAGE 108

SEE BK. 9 P. 140

SEE BK. 7 P. 78

SEE BOOK 7 PAGE 76

SEE BOOK 7 PAGE 76

7' UTILITY & DRAINAGE EASEMENT EACH SIDE OF PROPERTY LINE AS INDICATED BY DASHED LINES UNLESS OTHERWISE SHOWN.

FOR COMPLETE ENG. DATA SEE ORIGINAL DEDICATION PLAT IN BOOK 21, PAGE 56 OF RECORDS.