

PART OF S.W. 1/4, SEC. 12, T.5N., R.2W., S.L.B.&M.

151

"APPLE ESTATES SUBD."

TAXING UNIT - 41

IN ROY CITY


PREFIX-08-151

SCALE - 1" = 40'

SEE PAGE 97

SEE PAGE 97

SEE PAGE 97

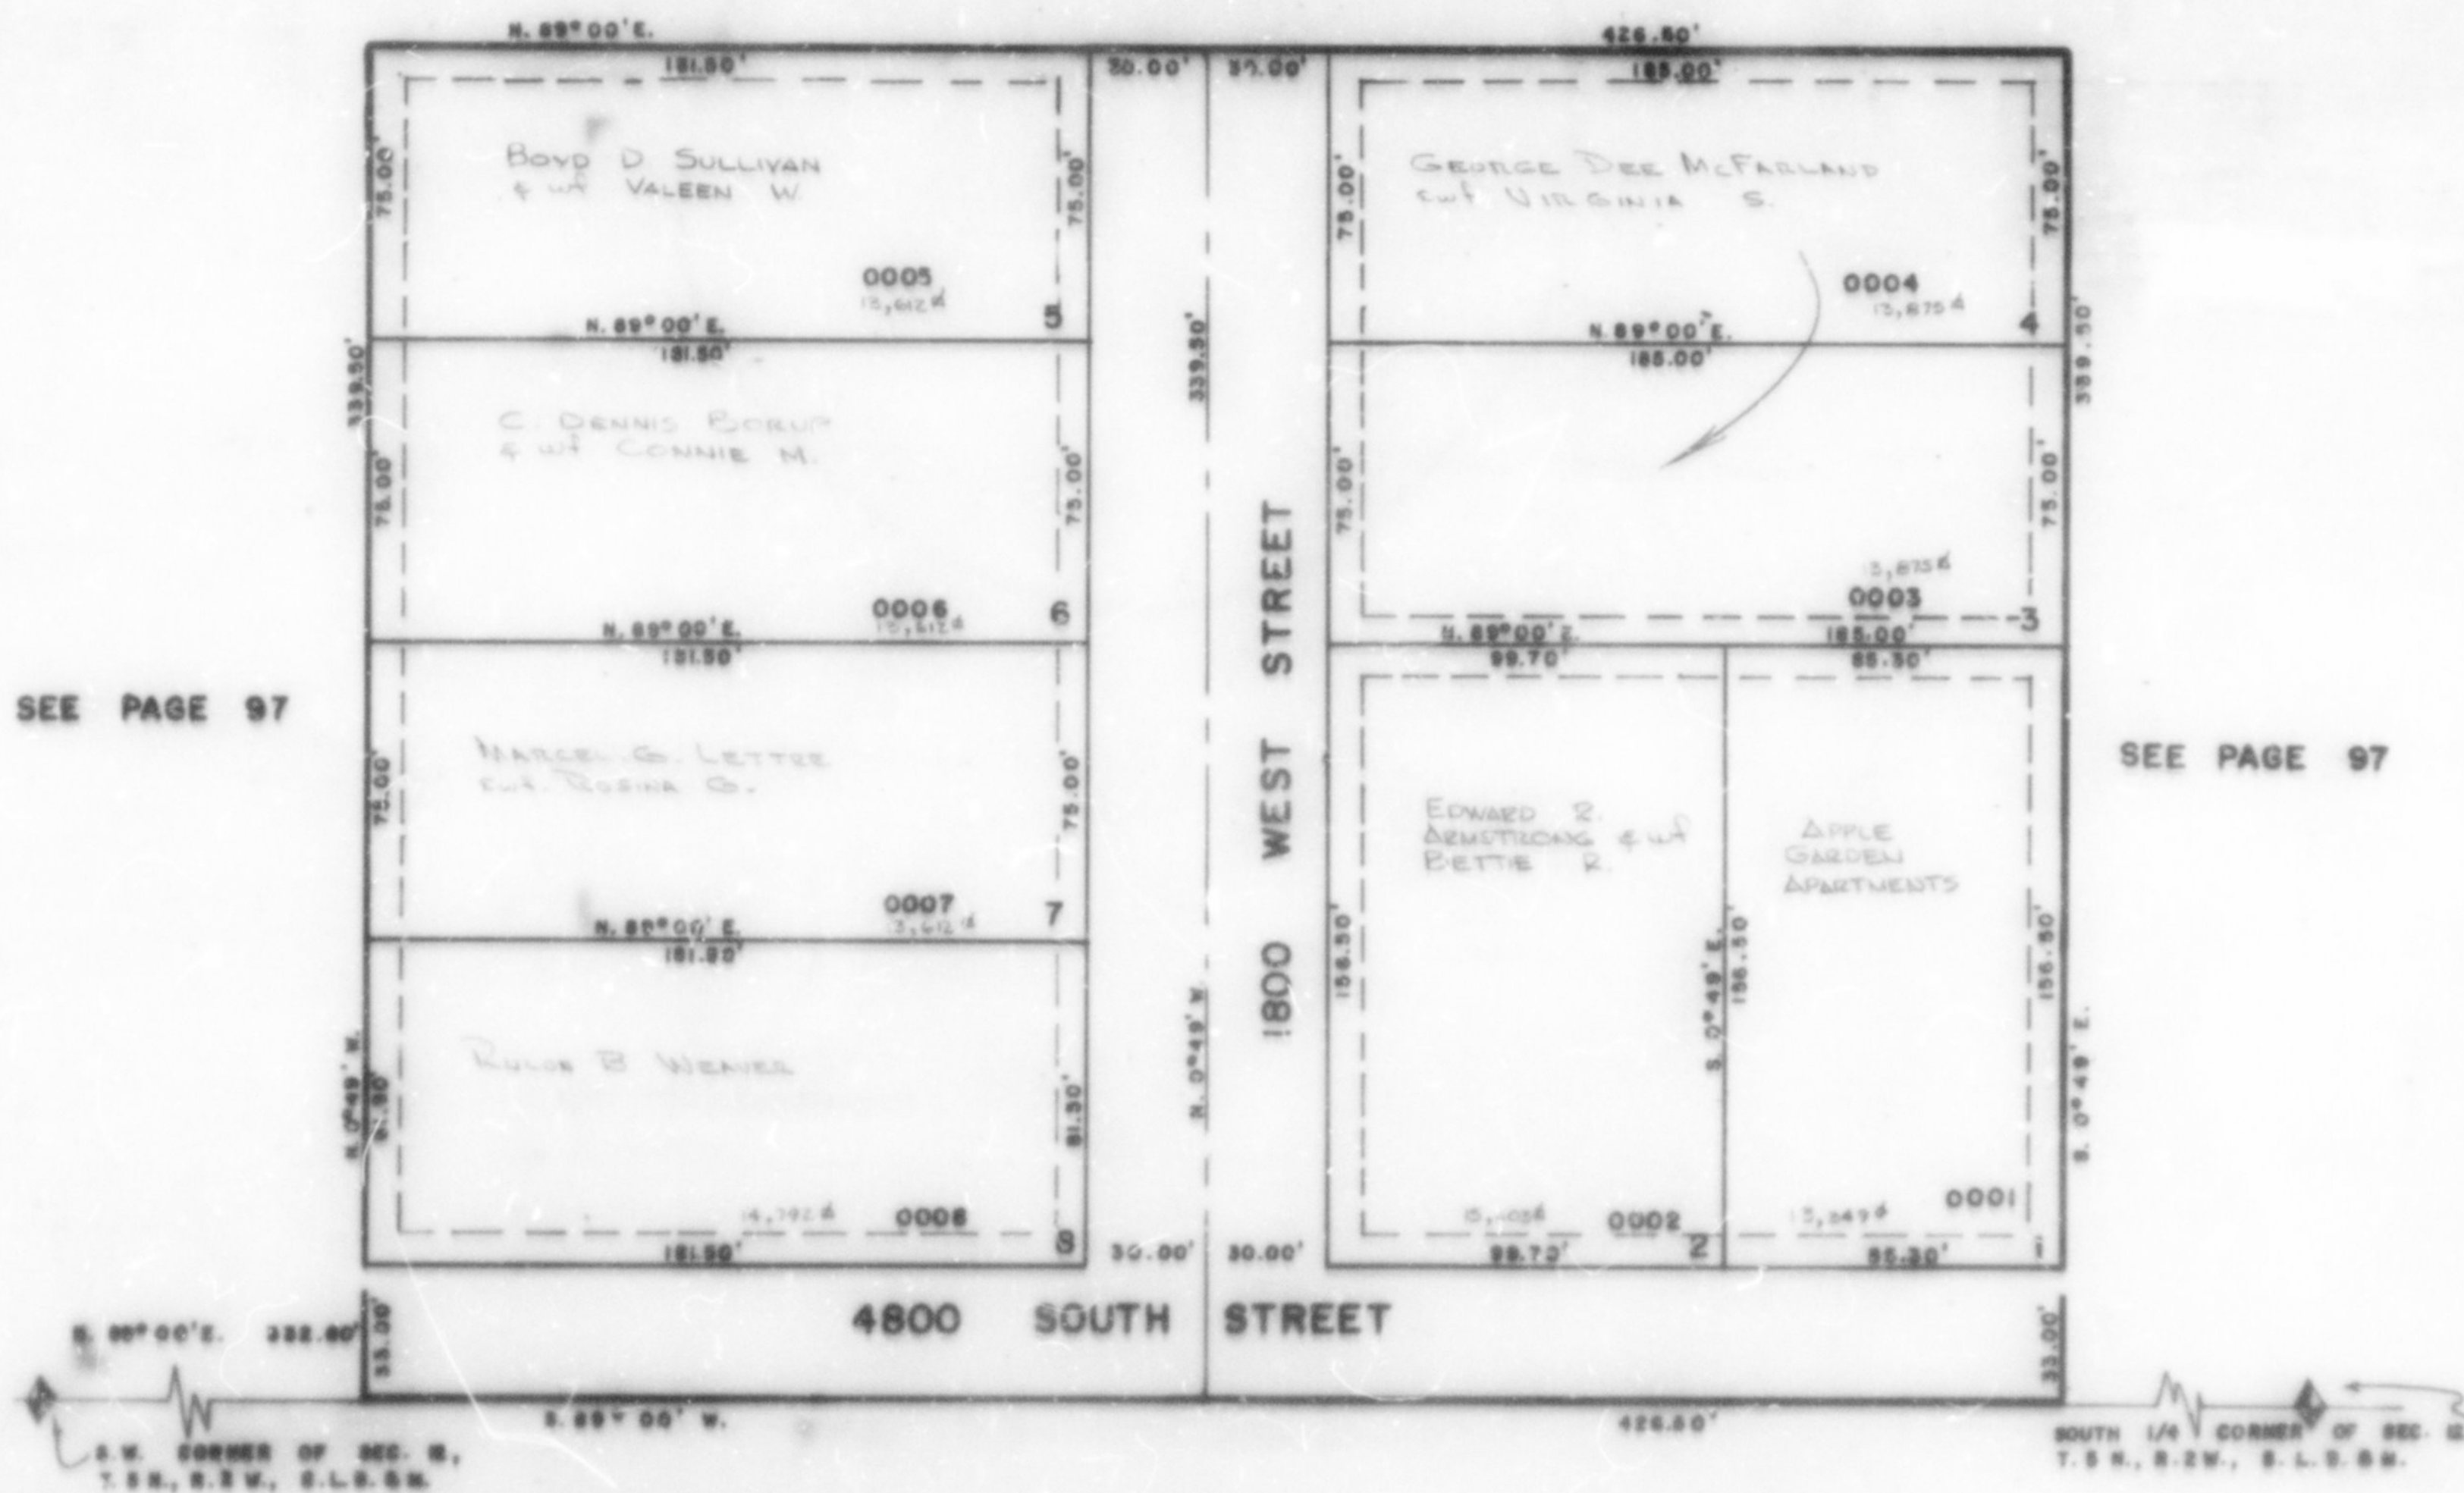

NOTE: 1" UTILITY AND DRAINAGE
EASEMENT EACH SIDE OF
PROPERTY LINE AS INDICATED
BY DASHED LINES.
EXCEPT AS OTHERWISE SHOWN.

SEE PAGE 103-2

FOR COMPLETE ENG. DATA
SEE ORIG. DES. PLAT IN
BOOK 21, PAGE 94.

REC. 7-19-78
A.M. 7-78