

PART OF S.W. 1/4, SEC. 12, T.5N., R.2W., S.L.B.&M.

151

"APPLE ESTATES SUBD."


TAXING UNIT - 41

IN ROY CITY

PREFIX-08-151

SCALE - 1" 40'

SEE PAGE 97

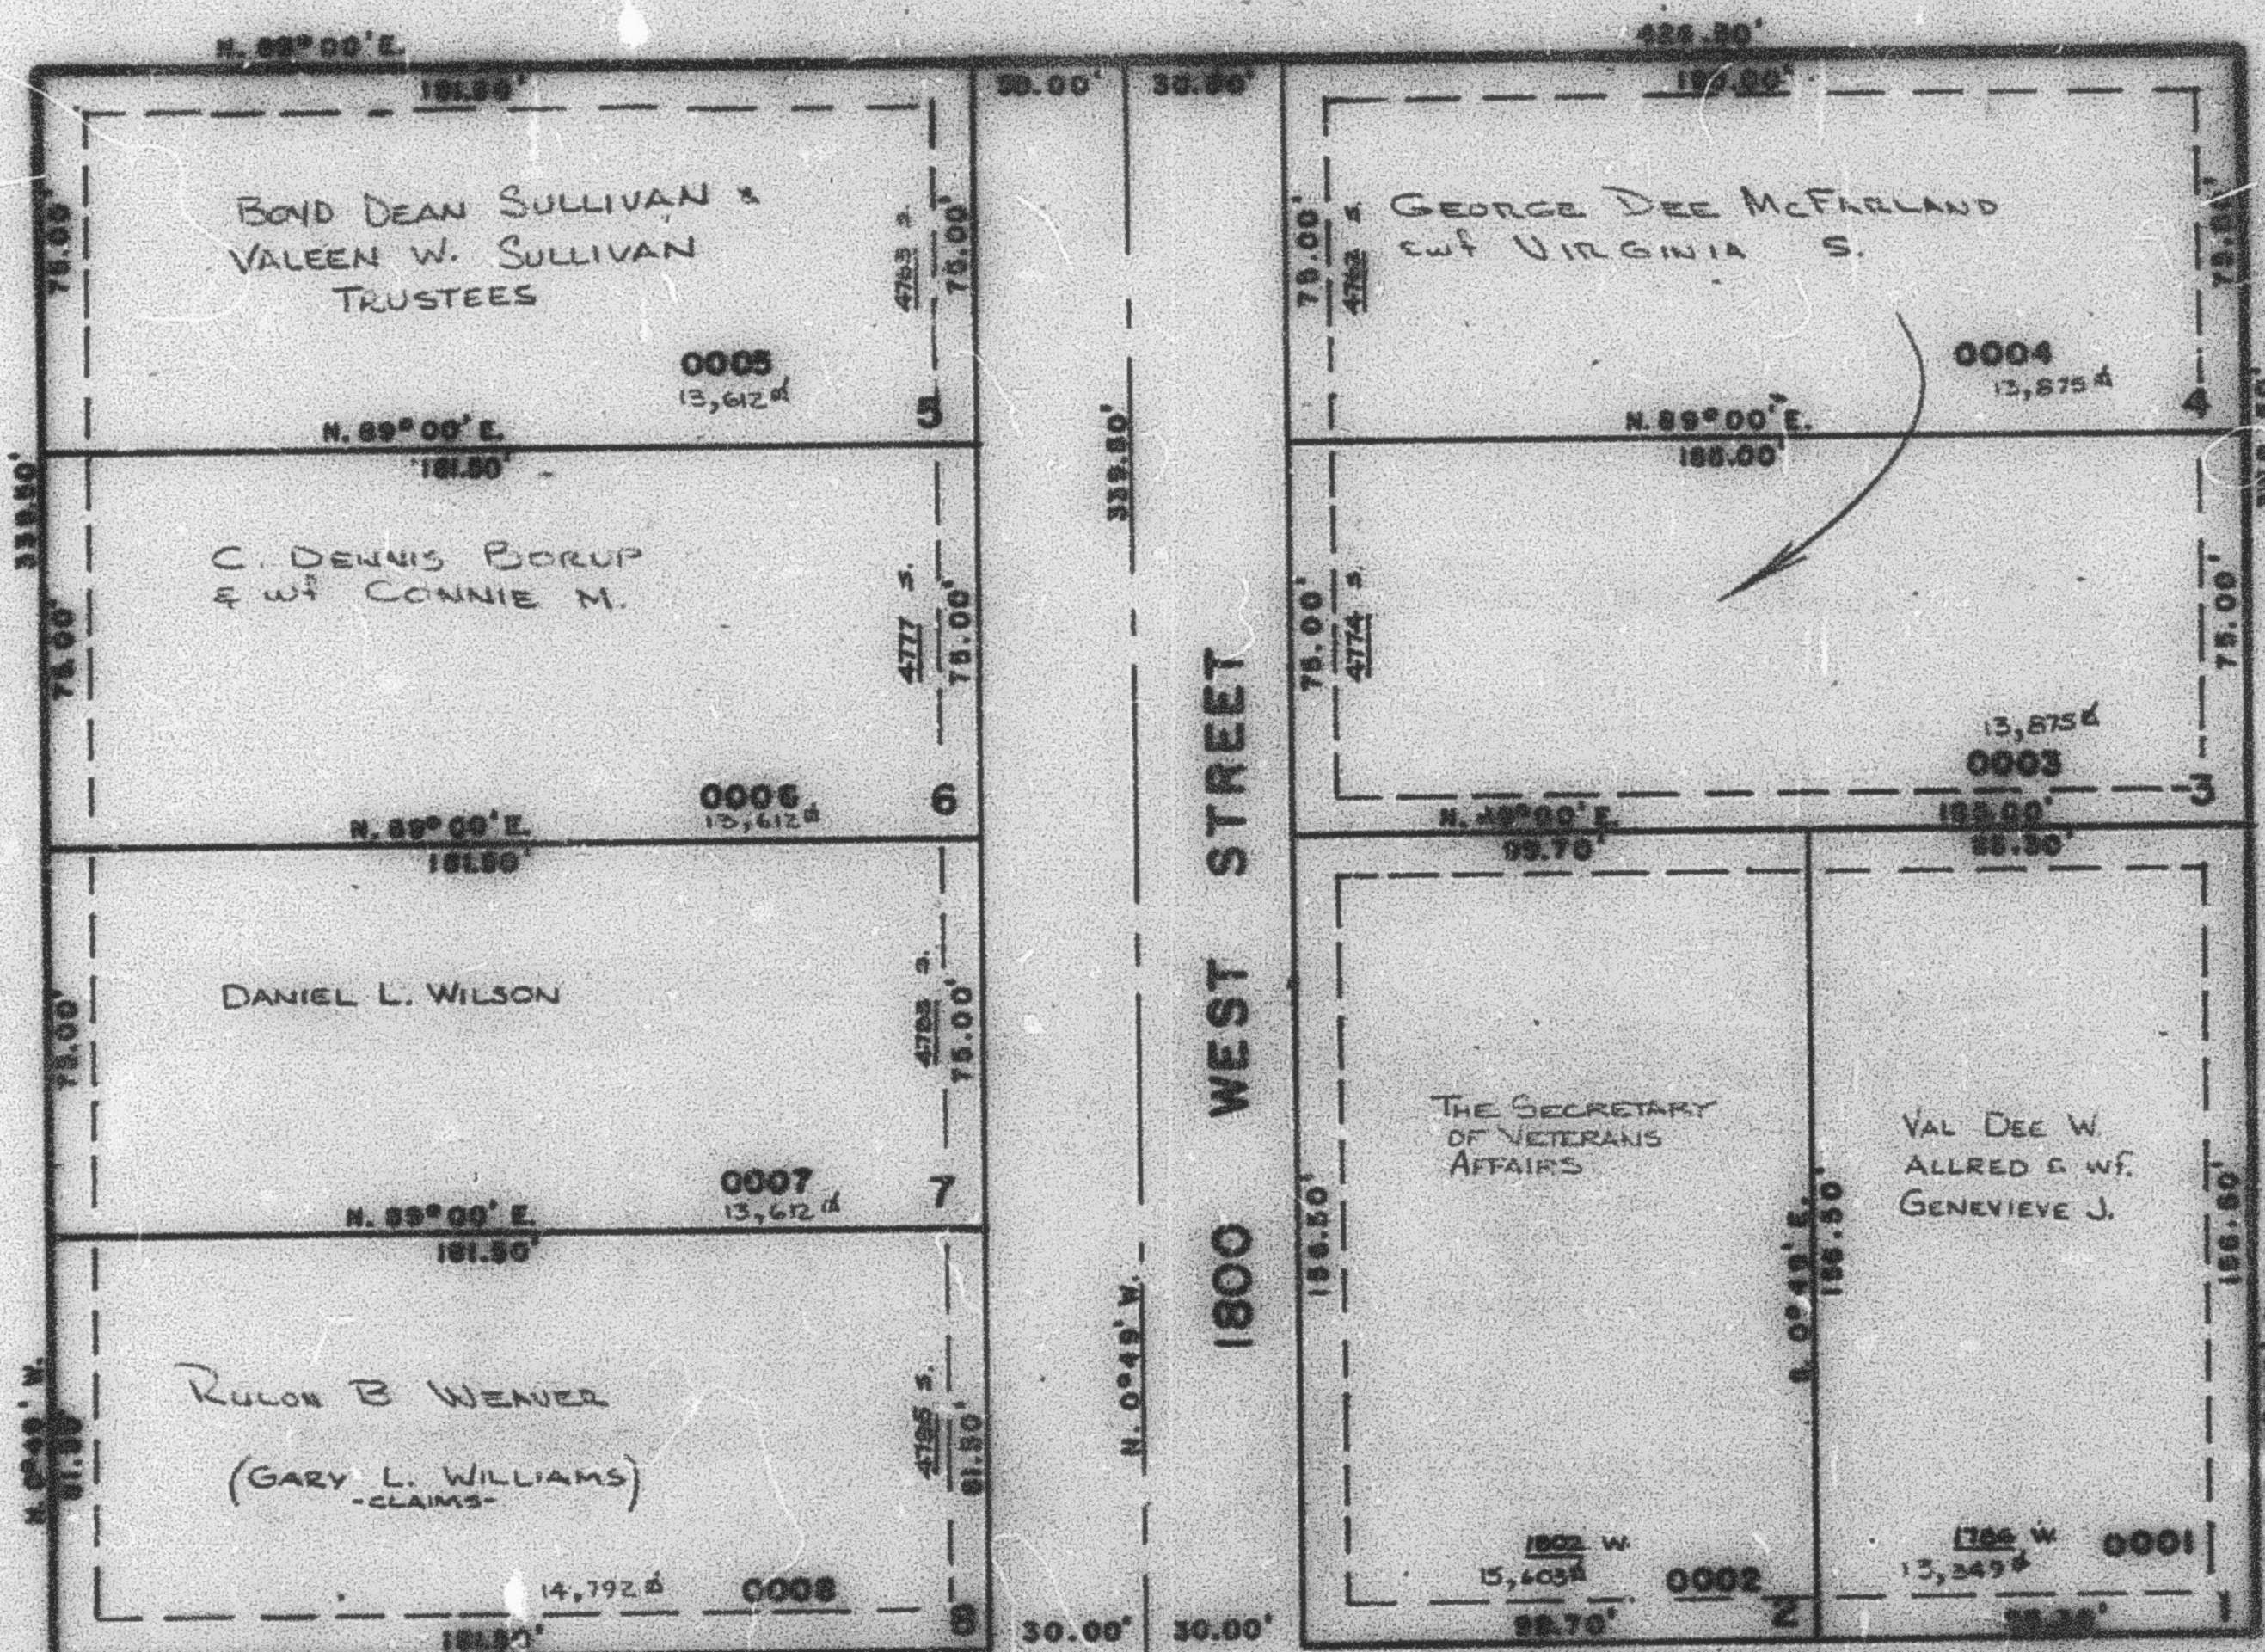

SEE PAGE 97

SEE PAGE 97

S.W. CORNER OF SEC. 12,
T.5N., R.2W., S.L.B.&M.

SOUTH 1/4 CORNER OF SEC. 12,
T.5N., R.2W., S.L.B.&M.

NOTE: 7' UTILITY AND EGRESS
EASEMENT EACH SIDE OF
PROPERTY LINE AS INDICATED
BY DASHED LINES.
EXCEPT AS OTHERWISE SHOWN.

SEE PAGE 103-2

FOR COMPLETE EING DATA
SEE LING SUB-PLAT IN
BOOK 21, PAGE 66.

REC. 7-15-78
AM 7-78