

PART OF S.E. 1/4 SEC. 12, T.5 N., R. 2 W., S.L.B. & M.

152

RIVERDALE INDUSTRIAL PARK

TAXING UNIT 26

IN RIVERDALE CITY


PREFIX 08-152

SCALE 1"=100'

*EASMENTS VACATED
ORD. # 231
(1273-488)

SEE PAGE 92

SEE PAGE 92

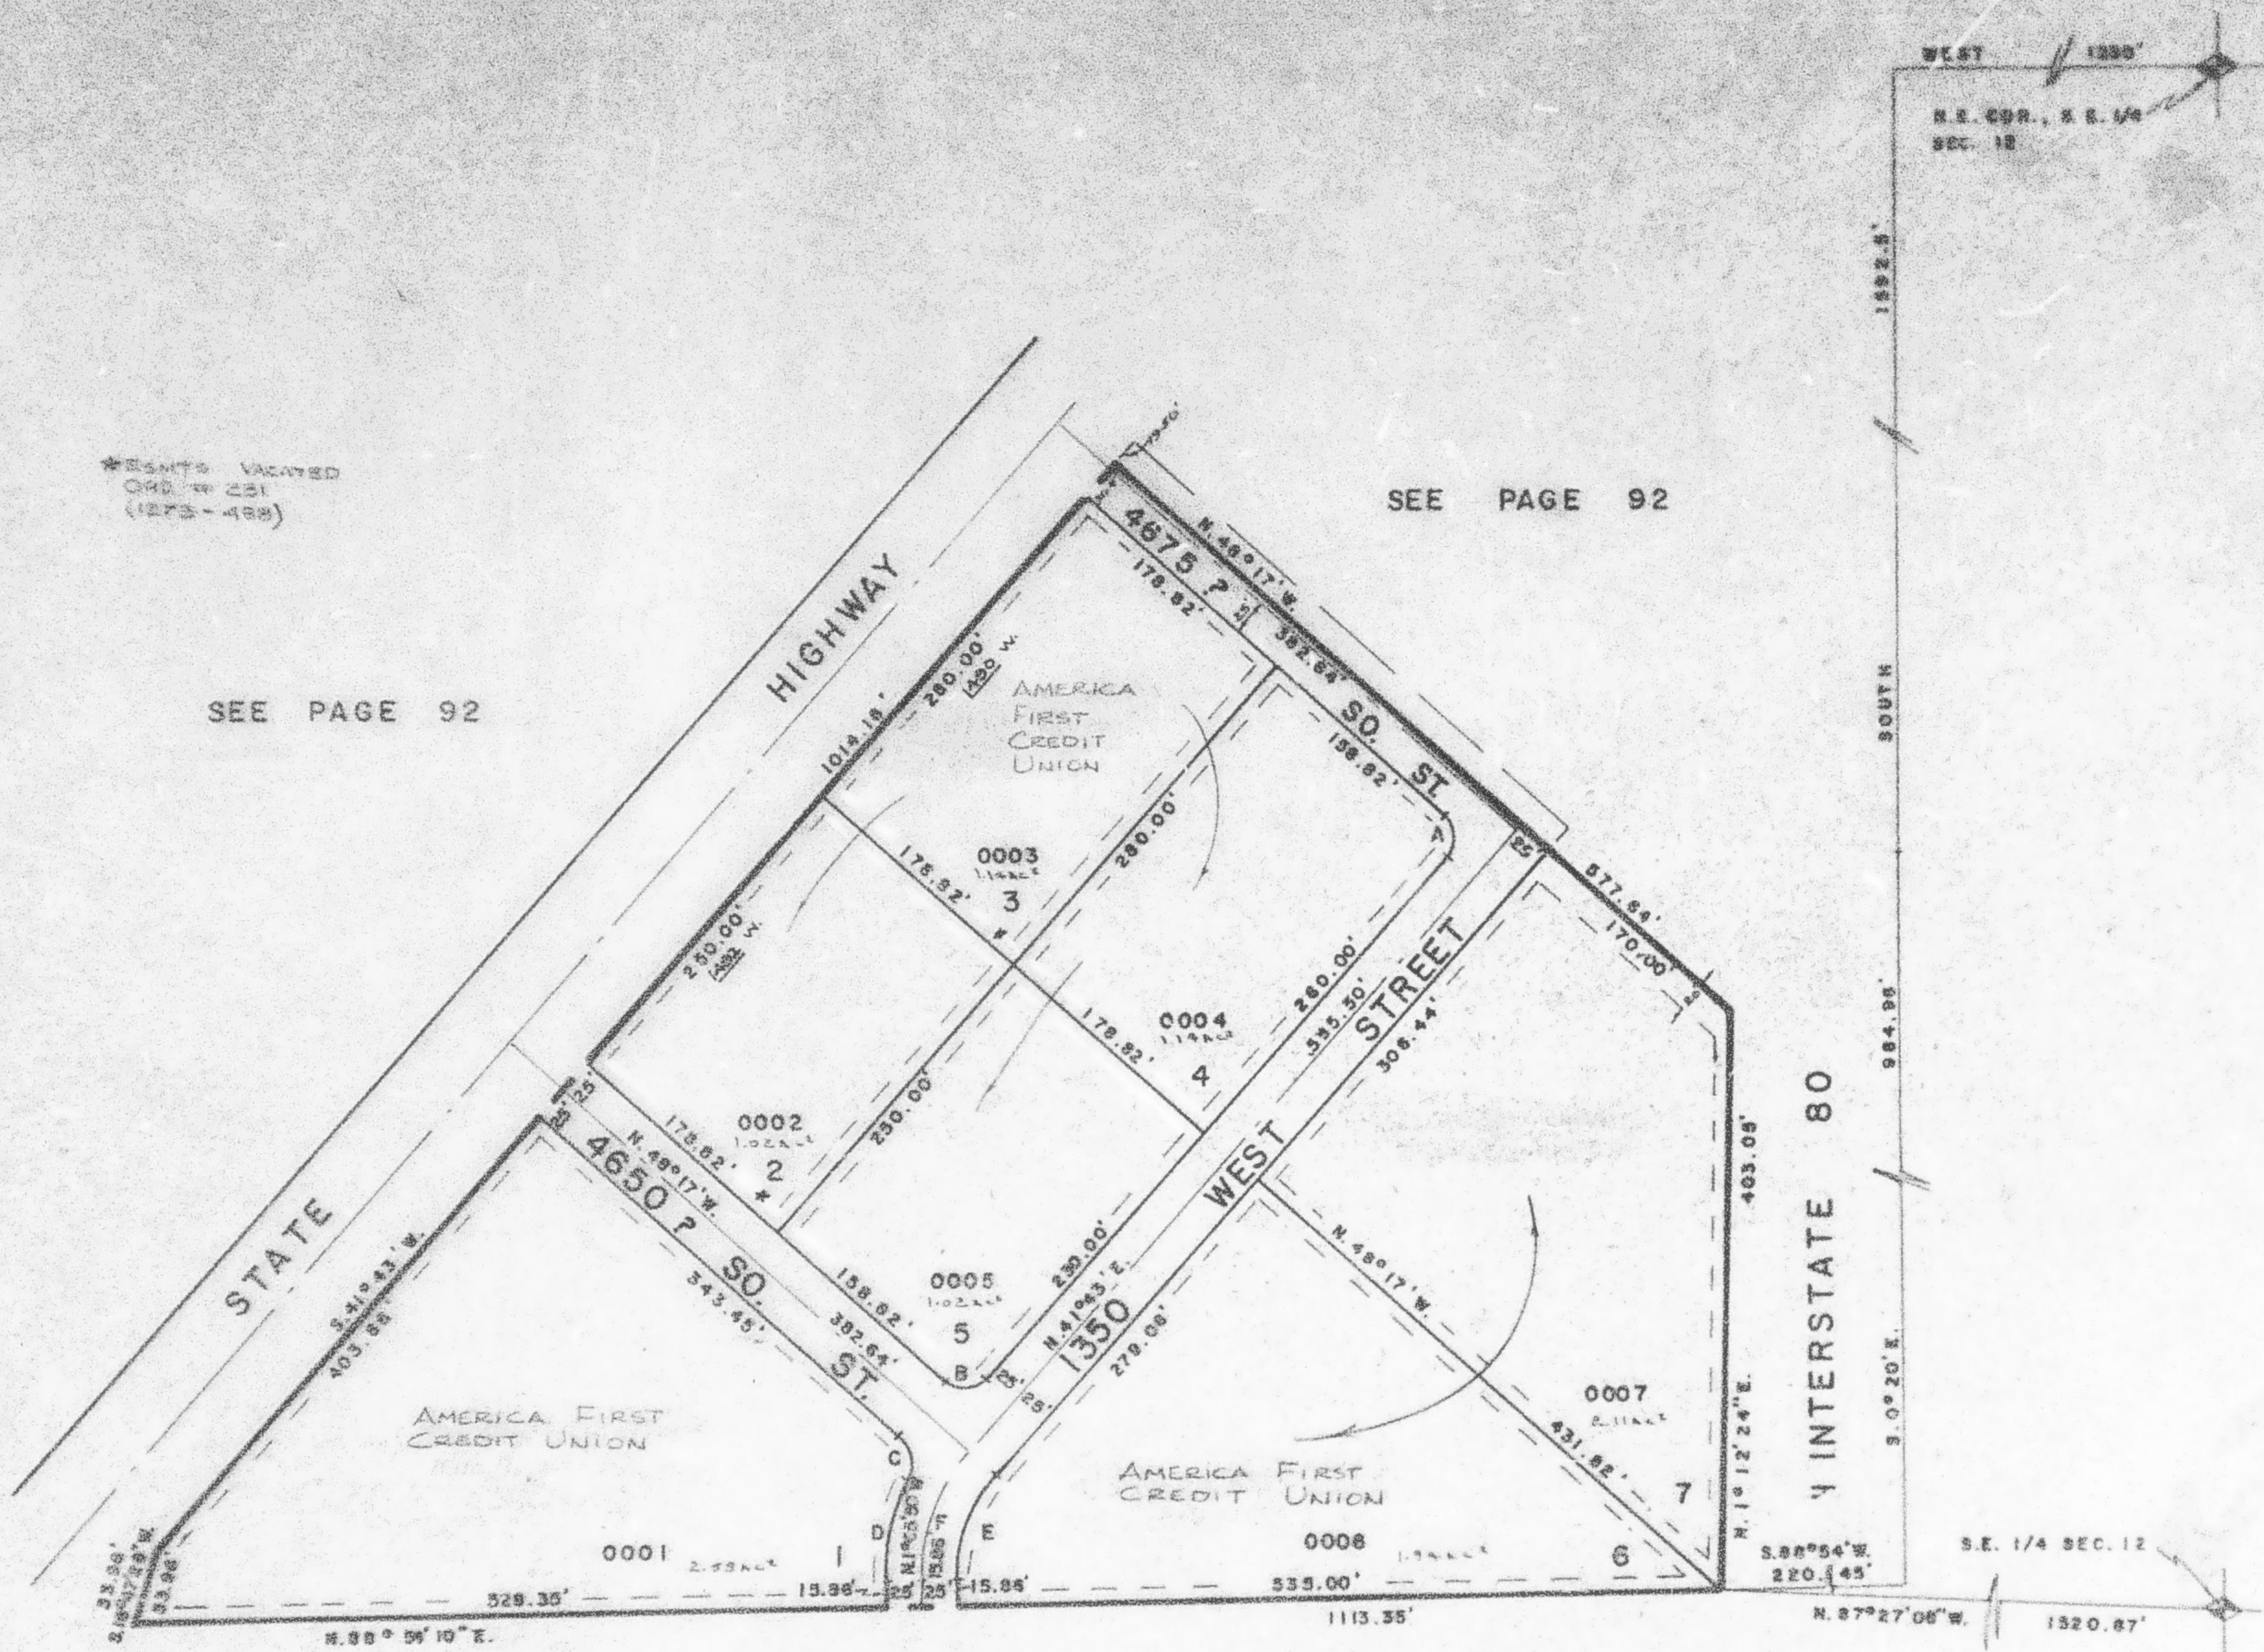

SEE PAGE 92

CURVE DATA					
A	B	C	D	E	F
A = 90°00'	90°00'	75°17'39"	28°06'29"	42°48'50"	42°48'50"
R = 20.0'	20.0'	20.0'	157.27'	107.27'	132.27'
L = 31.42'	31.42'	26.28'	77.15'	80.15'	98.84'
LC = 28.28'	28.28'	24.43'	79.38'	79.30'	
T =					91.85'

10' UTILITY & DRAINAGE EASEMENT
EACH SIDE OF PROPERTY LINE AS
INDICATED BY DASHED LINES

FOR COMPLETE ENG. DATA
SEE ORIG. DED. PLAT IN
BOOK 21, PAGE 88