

RIVERDALE INDUSTRIAL PARK

AND AMD. LOTS 1 AND 6
IN RIVERDALE CITY

TAXING UNIT 26


PREFIX 08-152

SCALE 1" = 100'

★ ESMTS. VACATED
ORD. # 251
(1273-488)

SEE PAGE 92

SEE PAGE 92

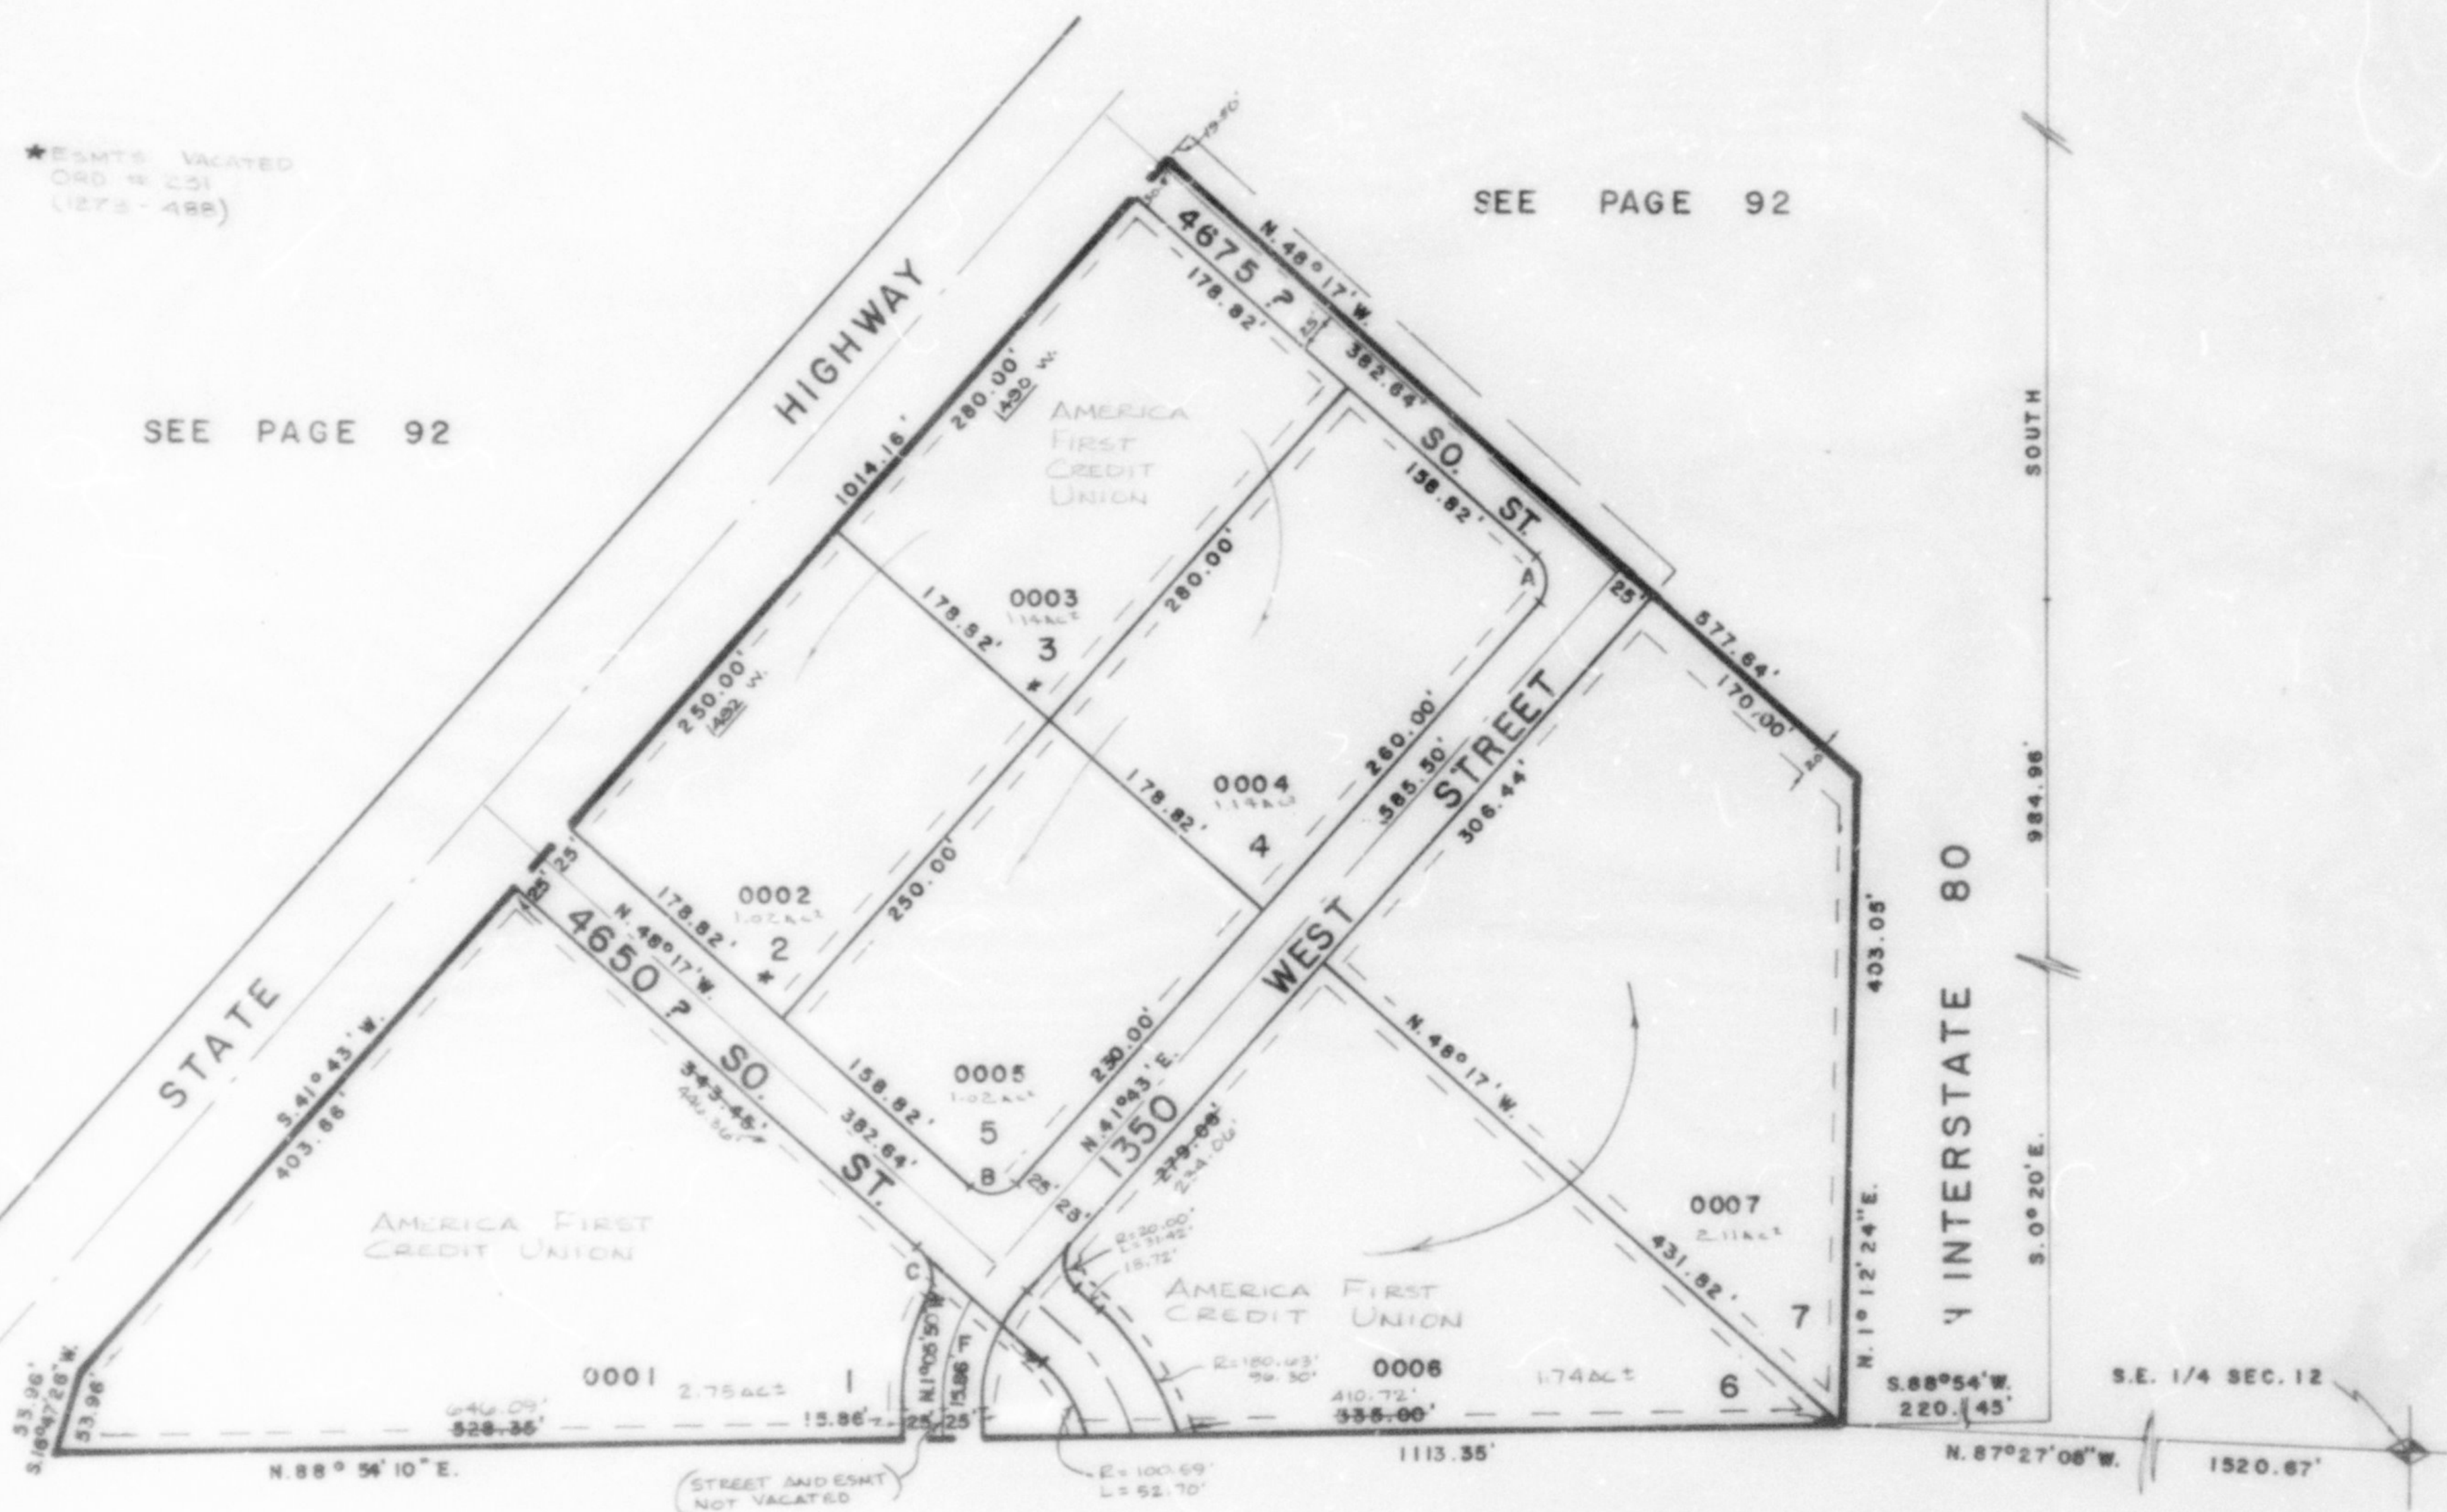

SEE PAGE 92

CURVE DATA					
A	B	C	D	E	F
A = 90°00'	90°00'	75°17'39"	28°06'29"	42°48'50"	42°48'50"
R = 20.0'	20.0'	20.0'	157.27'	107.27'	132.27'
L = 31.42'	31.42'	26.28'	77.15'	80.15'	98.84'
LC = 28.28'	28.28'	24.43'	76.38'	76.30'	
T =					51.85'

10' UTILITY & DRAINAGE EASEMENT
EACH SIDE OF PROPERTY LINE AS
INDICATED BY DASHED LINESFOR COMPLETE ENG. DATA
SEE ORIG. DED. PLAT IN
BOOK 21, PAGE 88
AMD LOTS 1 + 6, BOOK 57, PAGE 89.

W.F.J. 8-78