


PART OF S.E. 1/4 OF SEC. 12, T.5N., R.2W., S.L.B. & M.  
**COLONIAL GARDENS CONDOMINIUM**

TAXING UNIT: 26

IN RIVERDALE CITY  
 SCALE 1"=30'

SEE PAGE 88

UNIT	SERIAL NO.	NAMES OF OWNERSHIP
A	081530001	
B	081530002	
C	081530003	
D	081530004	
E	081530005	
F	081530006	
G	081530007	
H	081530008	
I	081530009	
J	081530010	
K	081530011	
L	081530012	
M	081530013	
N	081530014	
O	081530015	
P	081530016	
Q	081530017	
R	081530018	
S	081530019	
T	081530020	
U	081530021	
V	081530022	
W	081530023	
X	081530024	
Y	081530025	
Z	081530026	

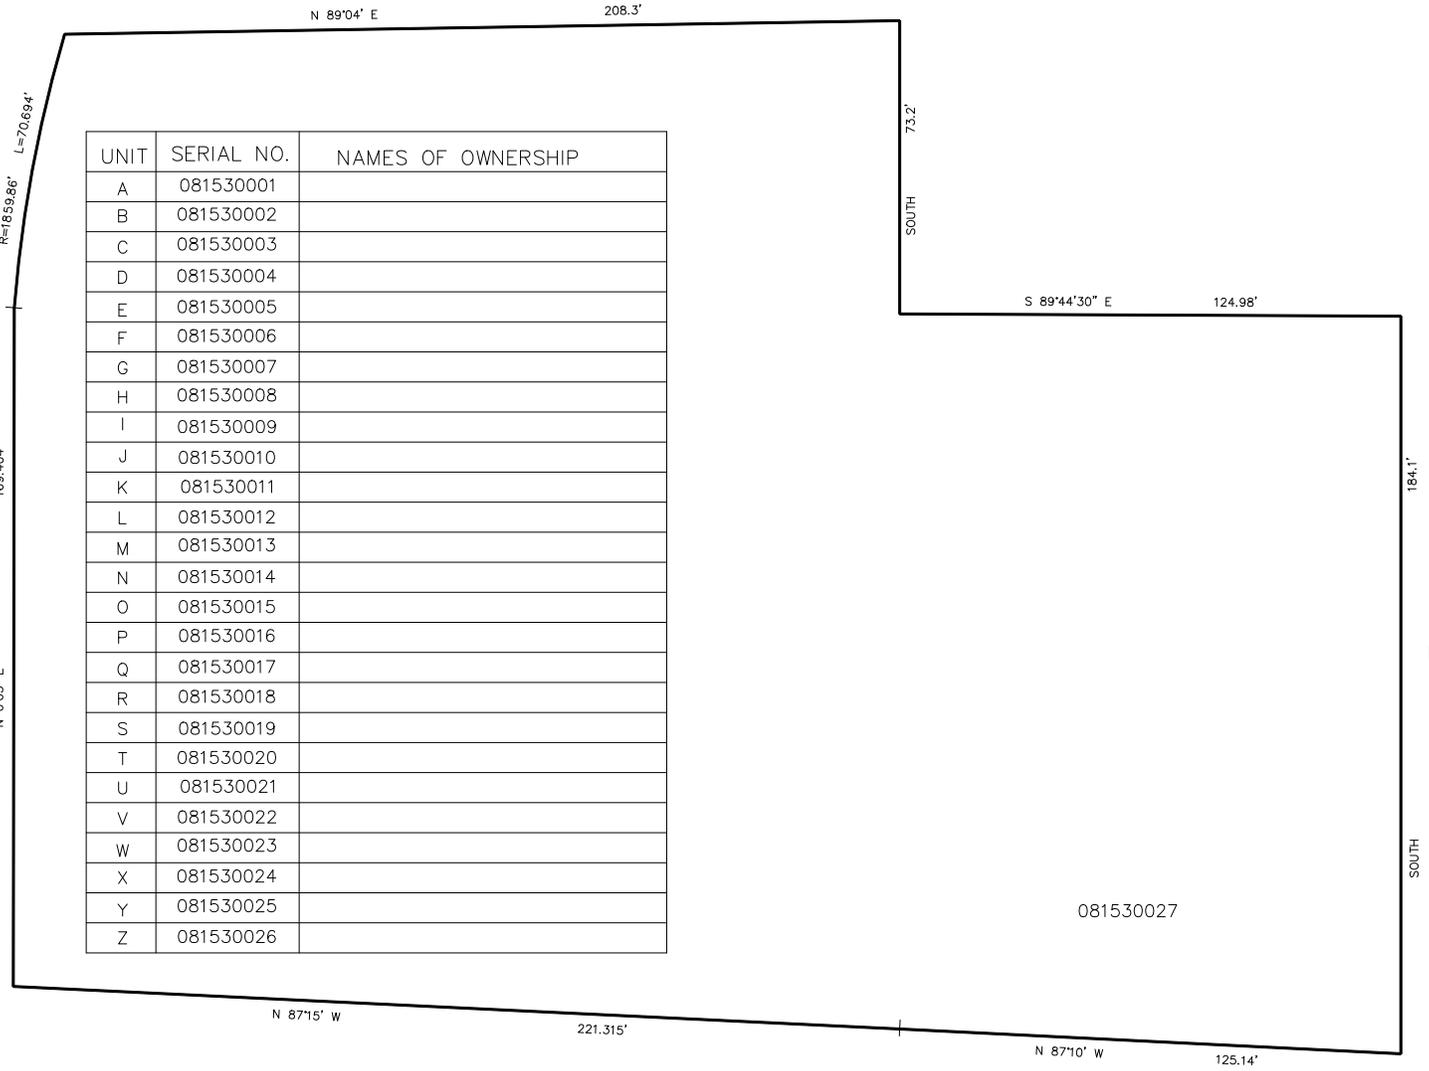

SEE PAGE 96

SEE PAGE 96

SEE PAGE 96

FOR COMPLETE ENG. DATA SEE ORIGINAL DEDICATION PLAT IN BOOK 22, PAGE 77 OF RECORDS.