

PART OF S.E. 1/4 SEC. 12, T. 5 N., R. 2 W., S.L.B. & M.

154

APPLEPARK SUBDIVISION


TAXING UNIT: 26

IN RIVERDALE CITY

PREFIX: 08-154

SCALE 1" = 50'

SEE PAGE 93

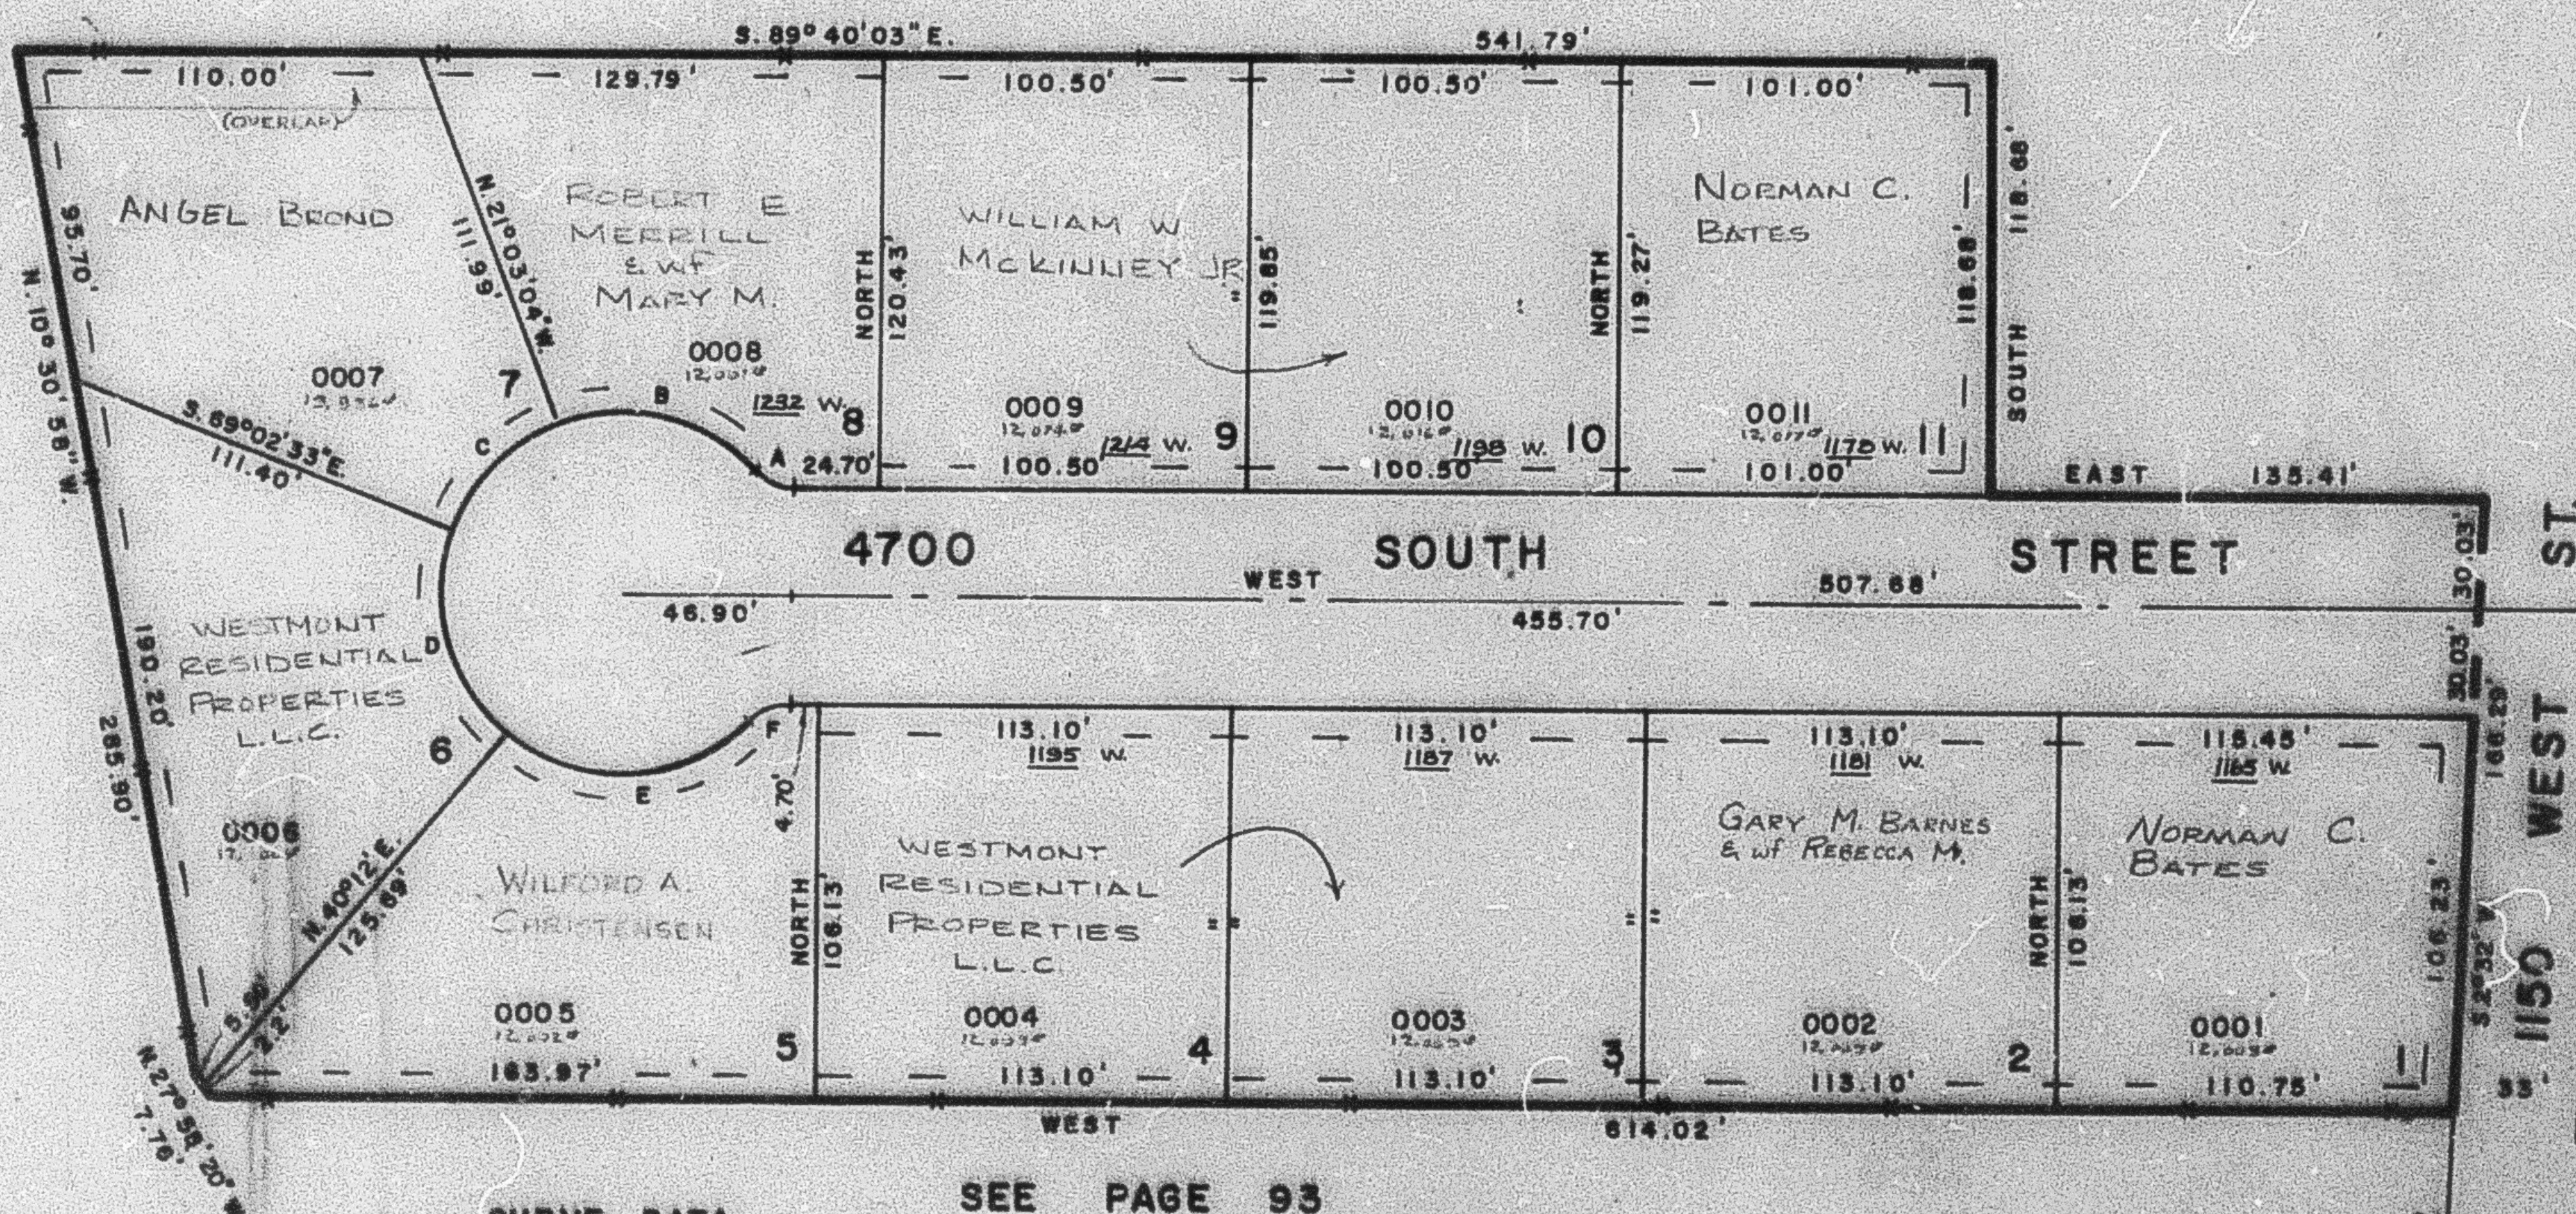

SEE
PAGE
93

SEE
PAGE
93

CURVE DATA

SEE PAGE 93

A = 46°11'13"	D = 70°45'27"
R = 15.00'	R = 50.00'
L = 12.09'	L = 61.75'
CH = 11.77'	CH = 57.90'
B = 67°14'17"	E = 86°23'13"
R = 50.00'	R = 50.00'
L = 58.88'	L = 75.38'
CH = 55.57'	CH = 68.45'
C = 47°59'29"	F = 46°11'13"
R = 50.00'	R = 15.00'
L = 41.88'	L = 12.09'
CH = 40.67'	CH = 11.77'

ALL PUBLIC UTILITY & DRAINAGE
EASEMENTS ARE 7.0' EACH SIDE
OF LOT LINE AS INDICATED BY
DASHED LINES

FOR COMPLETE ENG. DATA
SEE ORIG. DED. PLAT IN
BOOK 22, PAGE 88

