

PART OF S.E. 1/4 SEC. 9, T.5N., R.2*W., S.L.B.&M.

FOXGLEN SUBDIVISION NO. 1

LOTS 1-3, 17-21, 25-28

IN ROY CITY

SCALE 1" = 50'


TAXING UNIT 109

PREFIX 08-156

SEE PAGE 50-2

SEE PAGE 50-2

SEE PAGE 157

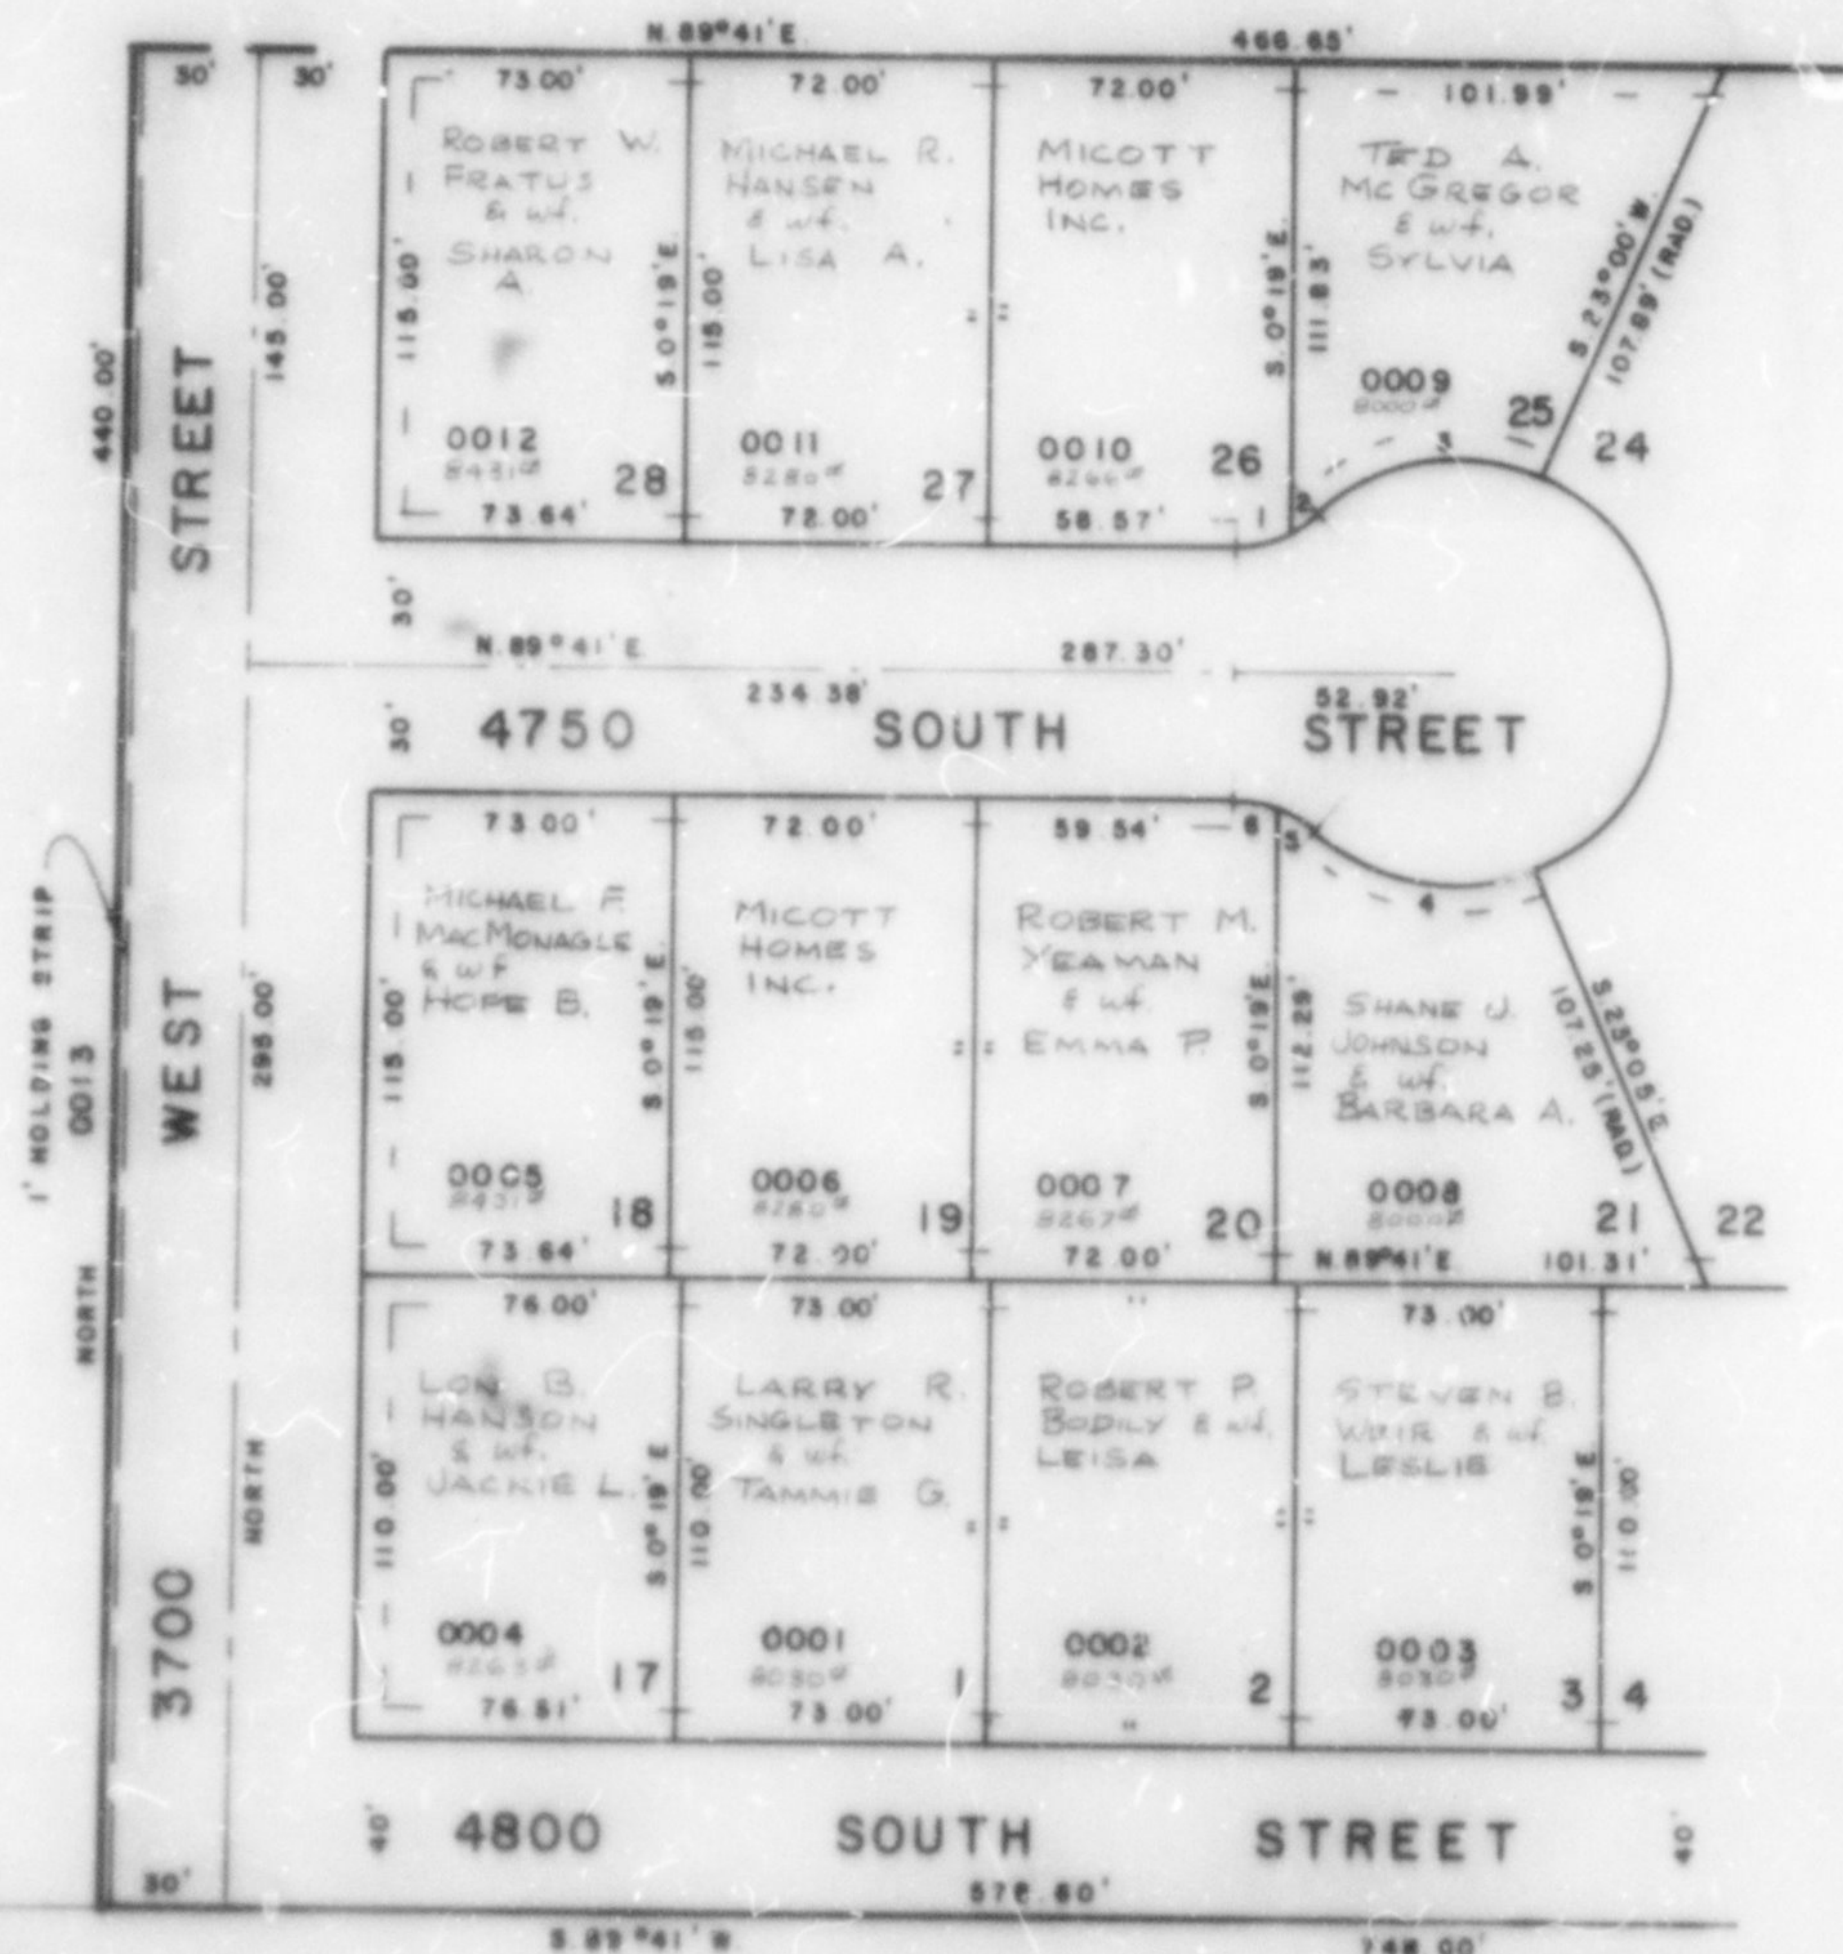

SEE BOOK 9, PAGE 72

CURVE DATA

1	2	3	4	5	6
Δ: 25°36'08"	14°49'26"	54°43'35"	64°10'35"	16°52'18"	24°32'17"
R: 30'	30'	57'	50'	30'	30'
L: 13.92'	7.76'	54.48'	56.00'	8.82'	12.88'
LC: 13.88'	7.76'	54.88'	55.12'	8.80'	12.75'
2.76°13'26"W 5.55°41'08"W 5.55°41'08"W 5.80°59'43"E 5.27°20'34"E 5.78°02'51"E					

7' UTILITY & DRAINAGE EASEMENTS
EACH SIDE OF PROPERTY LINE AS
INDICATED BY DASHED LINES

FOR COMPLETE E/S DATA
SEE ORIG. DED. PLAT IN
BOOK 23, PAGE 70