

PART OF S.E. 1/4 SEC. 9, T.5N., R.2-W., S.L.B. & M.

156

FOXGLEN SUBDIVISION NO. 1

LOTS 1-3, 17-21, 25-28

IN ROY CITY

SCALE 1" = 50'


TAXING UNIT 109

PREFIX 08-156

SEE PAGE 159

SEE PAGE
50-2

SEE PAGE 157

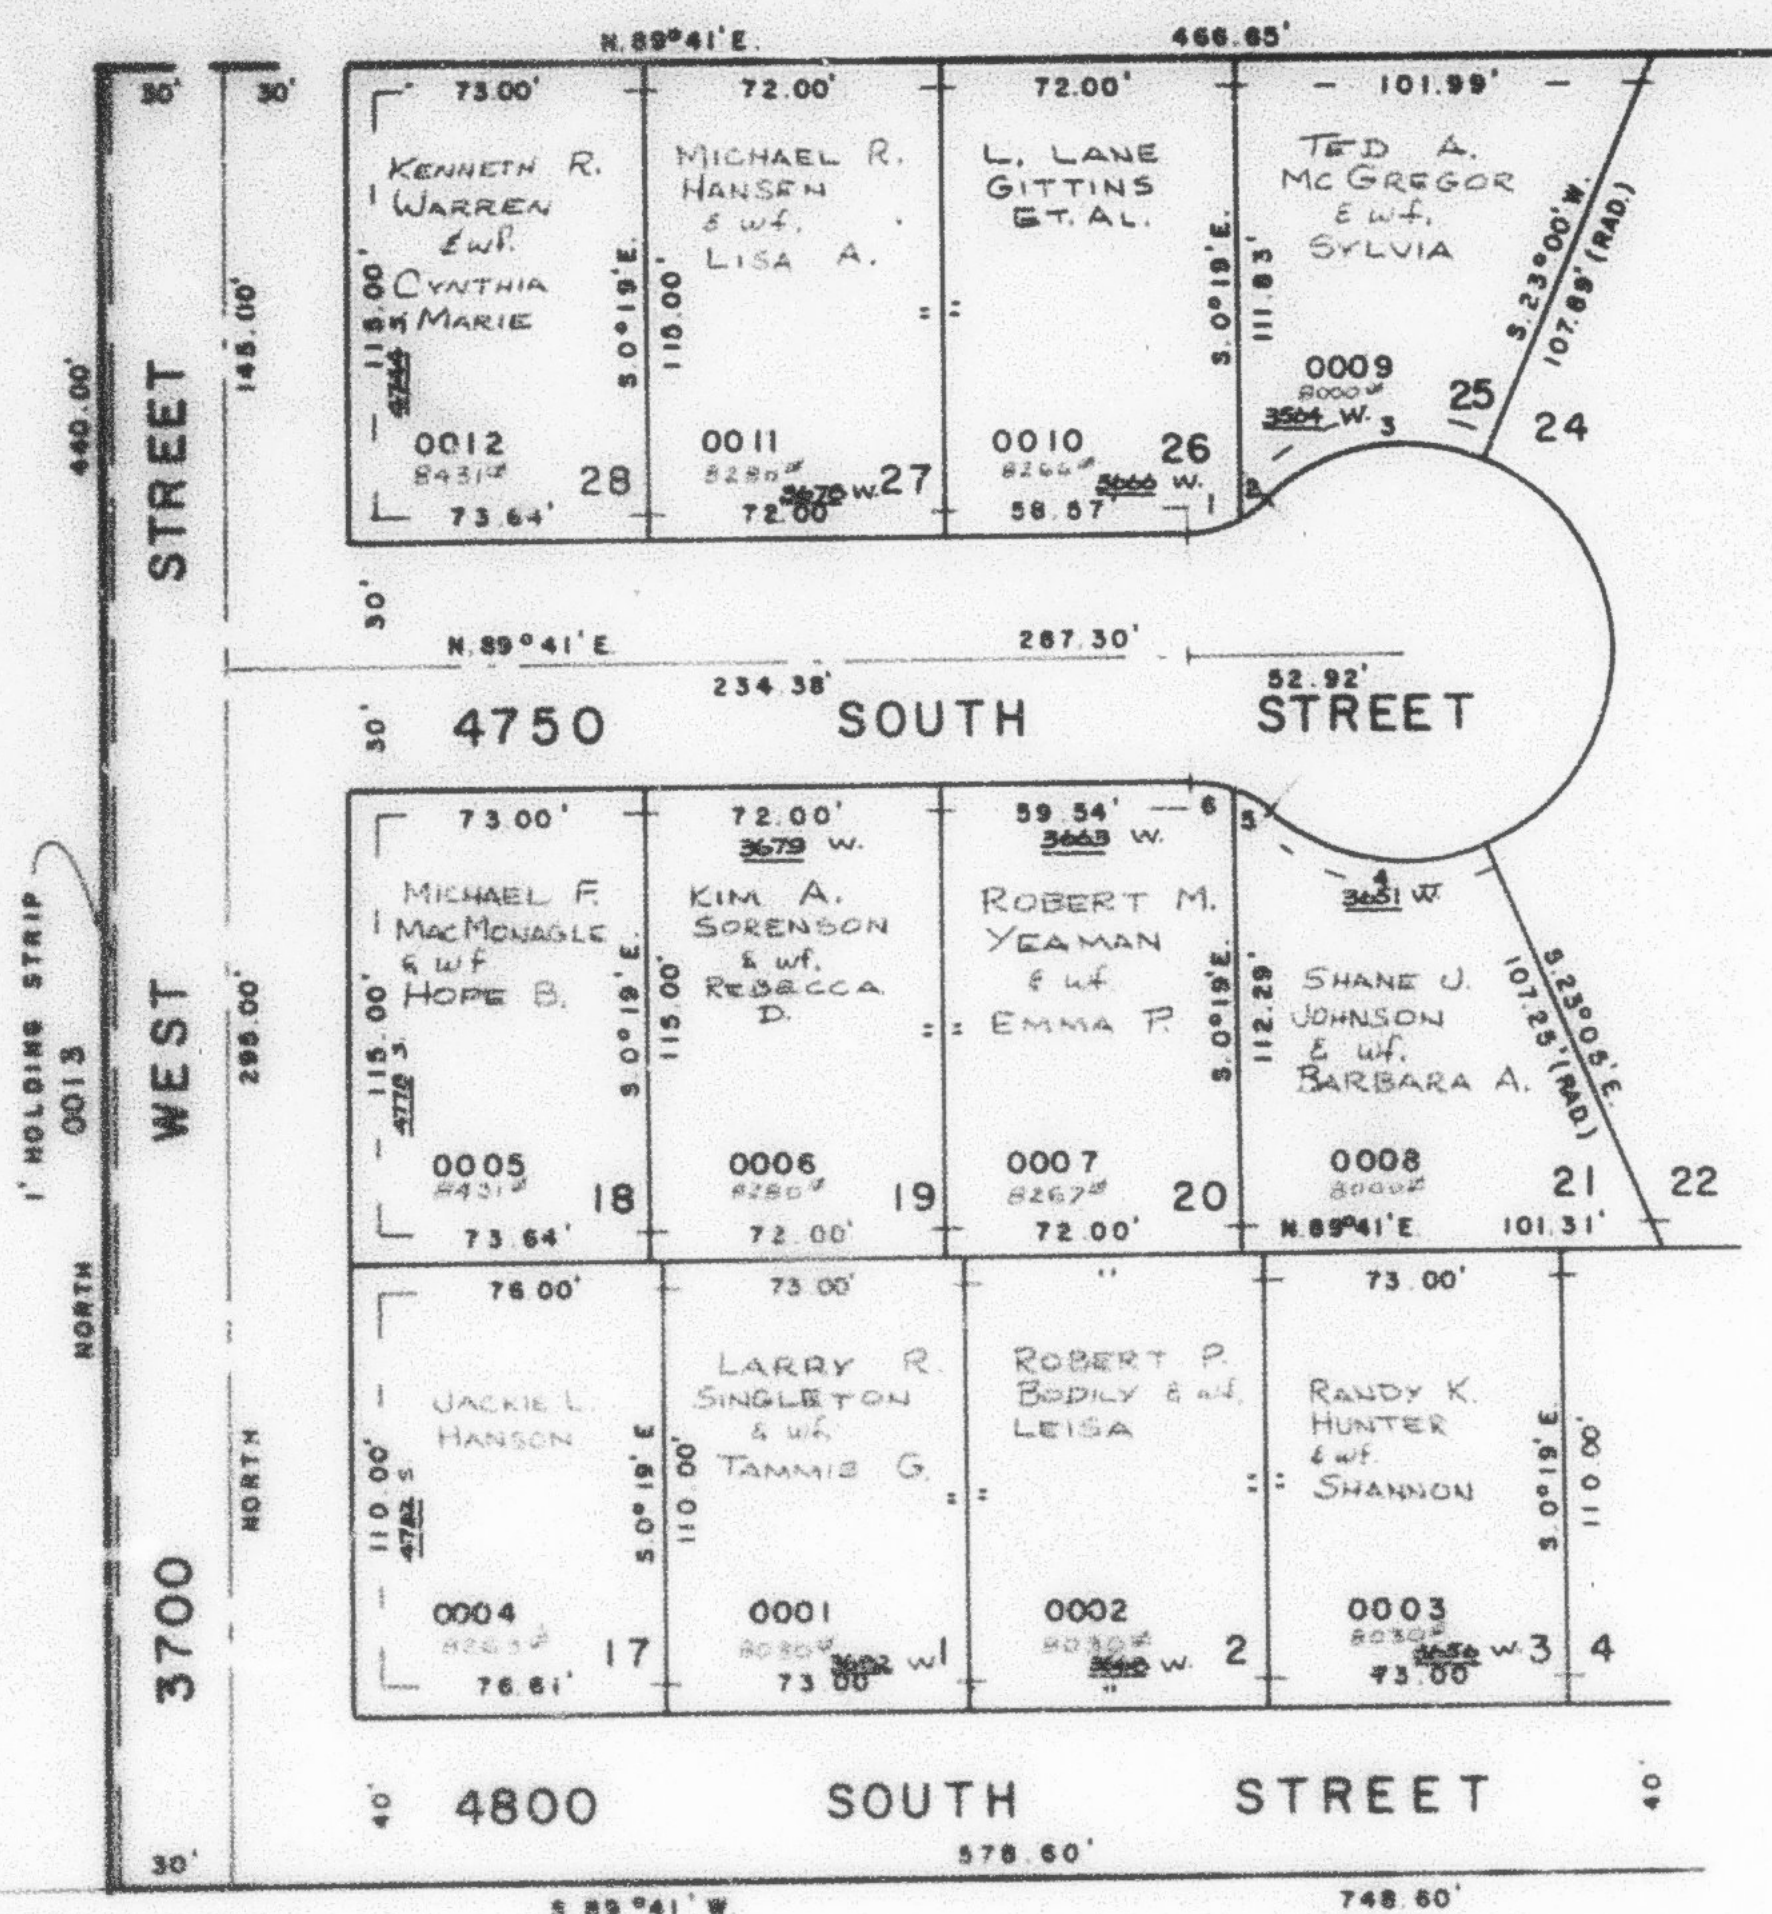

SEE BOOK 9, PAGE 72

CURVE DATA

	1	2	3	4	5	6
Δ	26°35'09"	14°49'28"	64°43'35"	64°10'35"	16°52'18"	24°32'17"
R	30'	30'	50'	50'	30'	30'
L	13.92'	7.76'	56.48'	58.00'	8.83'	12.85'
LC	13.80'	7.74'	53.53'	53.12'	8.80'	12.75'
S. 76°23'26"W S. 55°41'08"W S. 35°41'08"W S. 80°59'43"E S. 27°20'34"E S. 78°02'51"E						

7' UTILITY & DRAINAGE EASEMENTS
EACH SIDE OF PROPERTY LINE AS
INDICATED BY DASHED LINES

FOR COMPLETE CURVE DATA
SEE ORIG. DEED PLAT IN
BOOK 23, PAGE 70