

156

LOTS 1-3, 17-21, 25-28


TAXING UNIT: 40

IN ROY CITY

PREFIX : 08 - 156

SCALE 1" = 50'

SEE PAGE 159

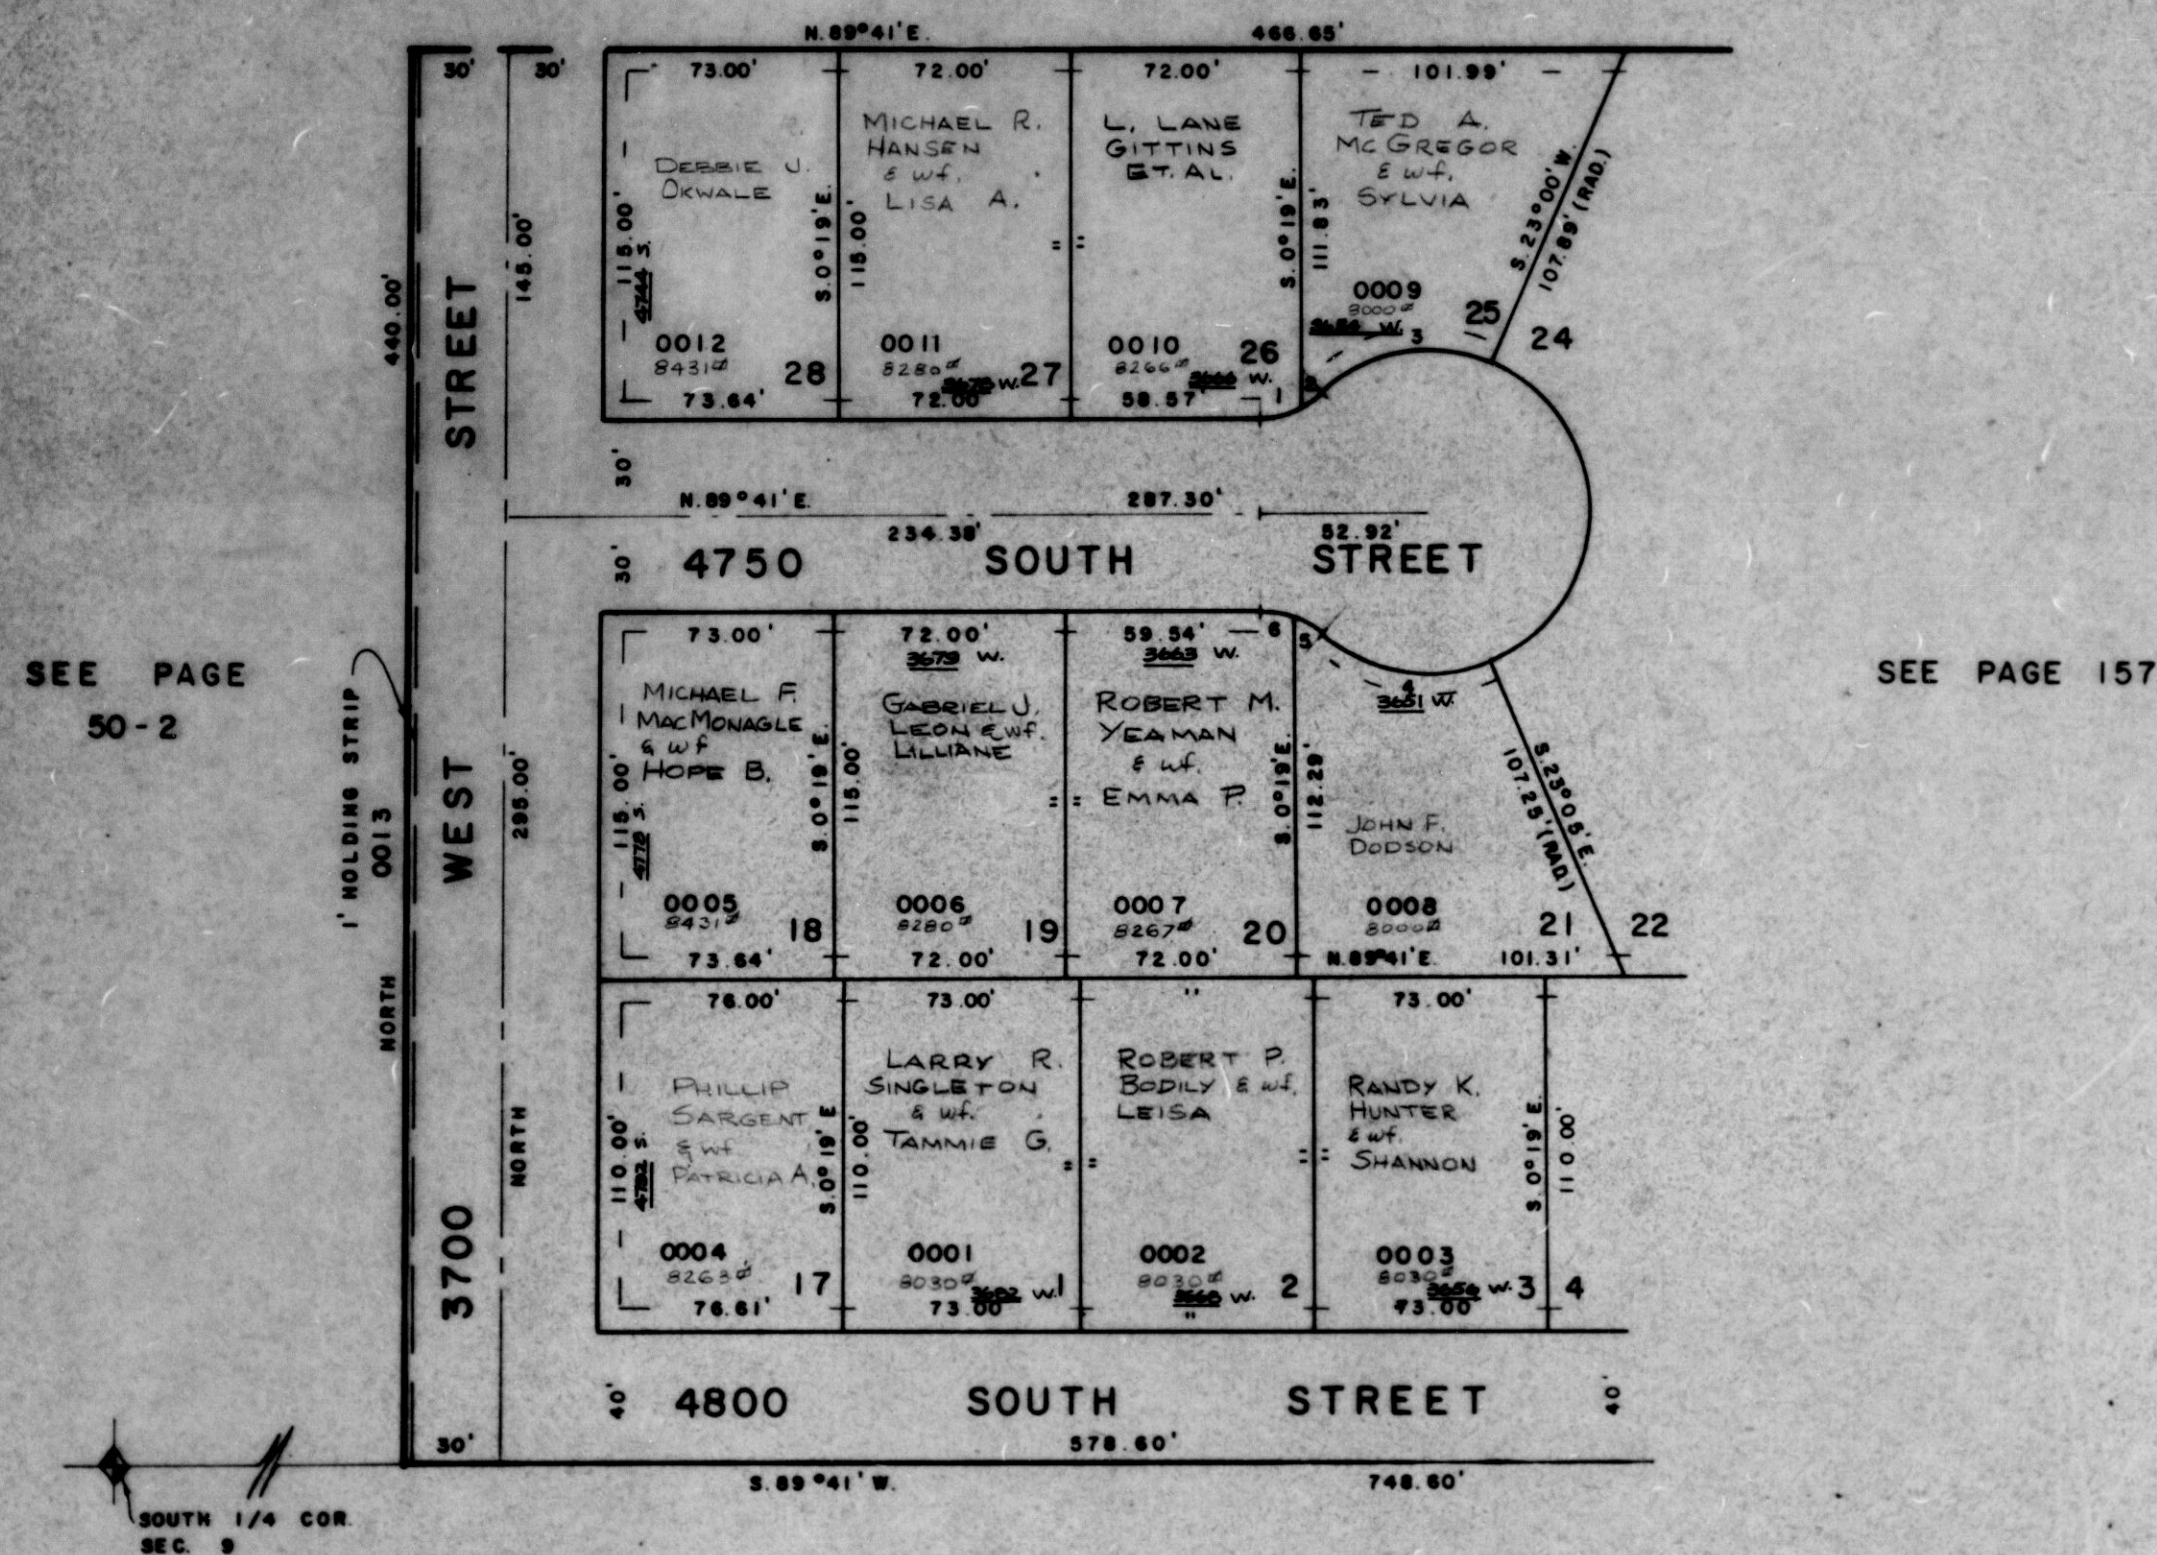

SEE BOOK 9 , PAGE 72

CURVE DATA

	1	2	3	4	5	6
A =	26°35'09"	14°49'26"	64°43'35"	64°0'35"	16°32'18"	24°32'17"
R =	30°	30°	50°	50°	30°	30°
L =	13.92°	7.76°	56.48°	58.00°	6.83°	12.85°
LC =	13.80°	7.74°	55.53°	53.12°	6.80°	12.75°
	3.76°23'26"W	3.55°41'05"W	3.95°41'08"W	3.80°59'43"E	5.27°20'34"E	5.78°02'51"E

7' UTILITY & DRAINAGE EASEMENTS
EACH SIDE OF PROPERTY LINE AS
INDICATED BY DASHED LINES

FOR COMPLETE ENG. DATA
SEE ORIG. DED. PLAT IN
BOOK 23 , PAGE 70